
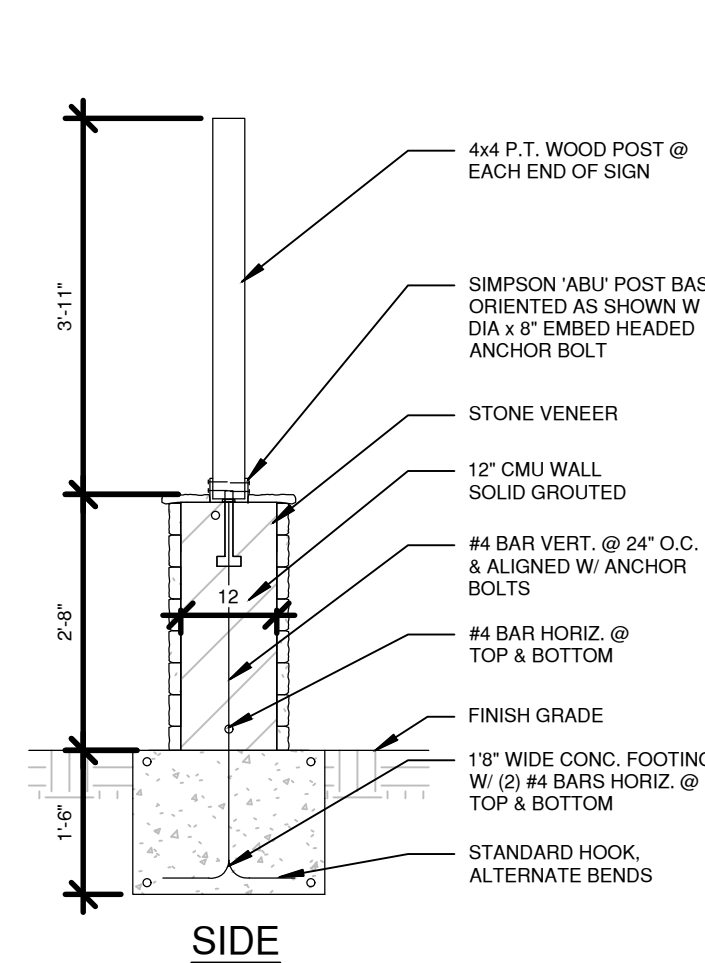
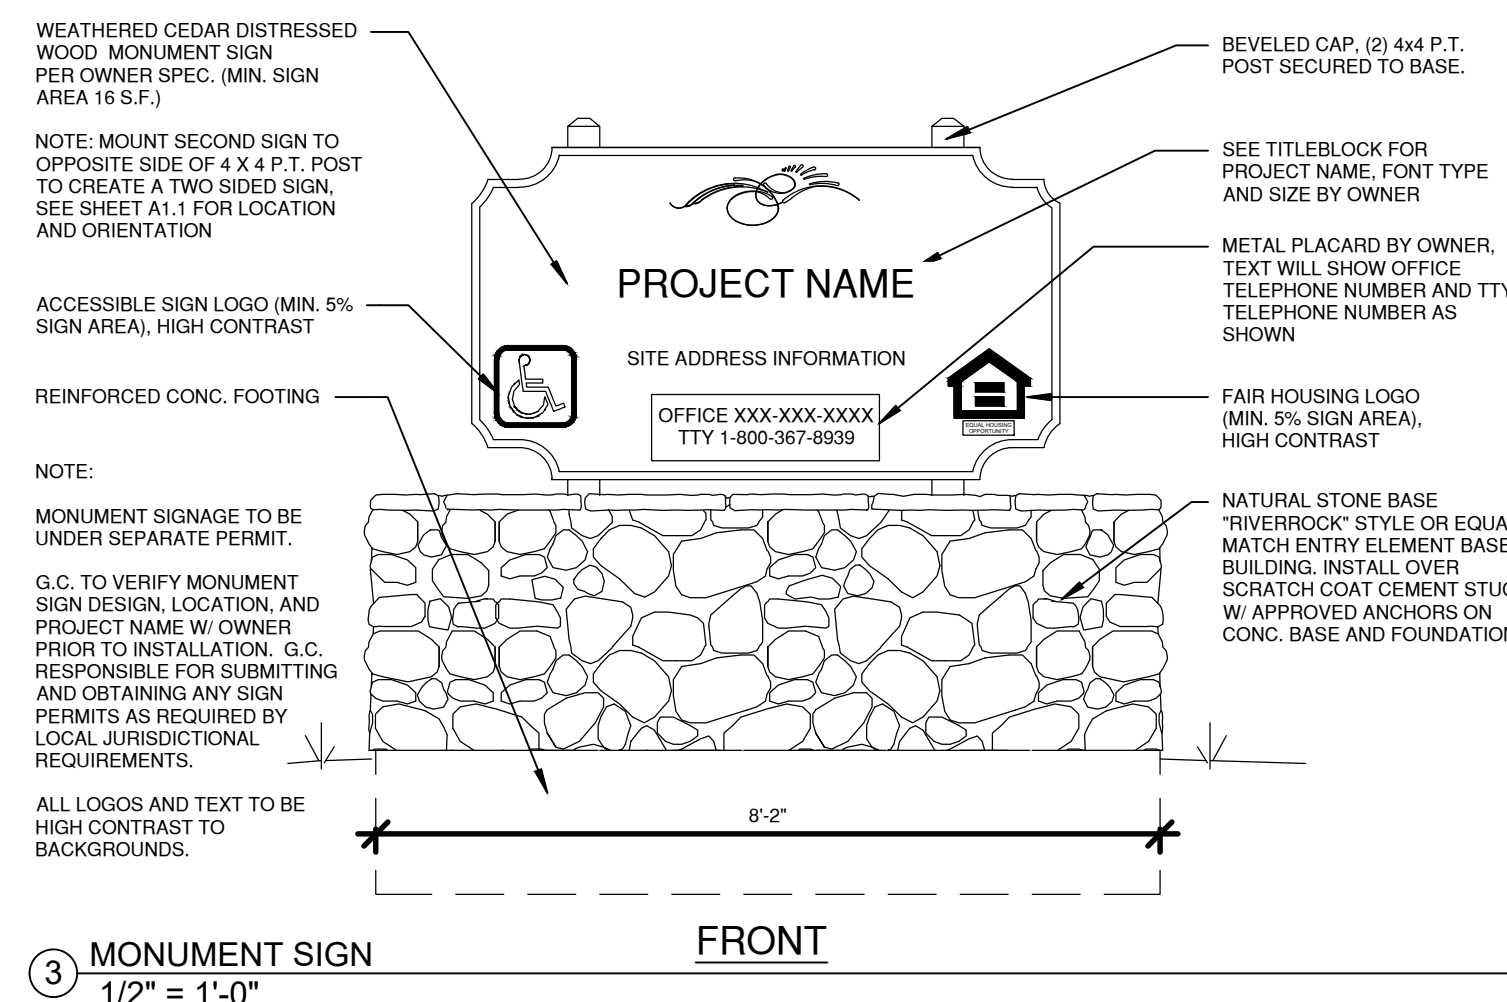
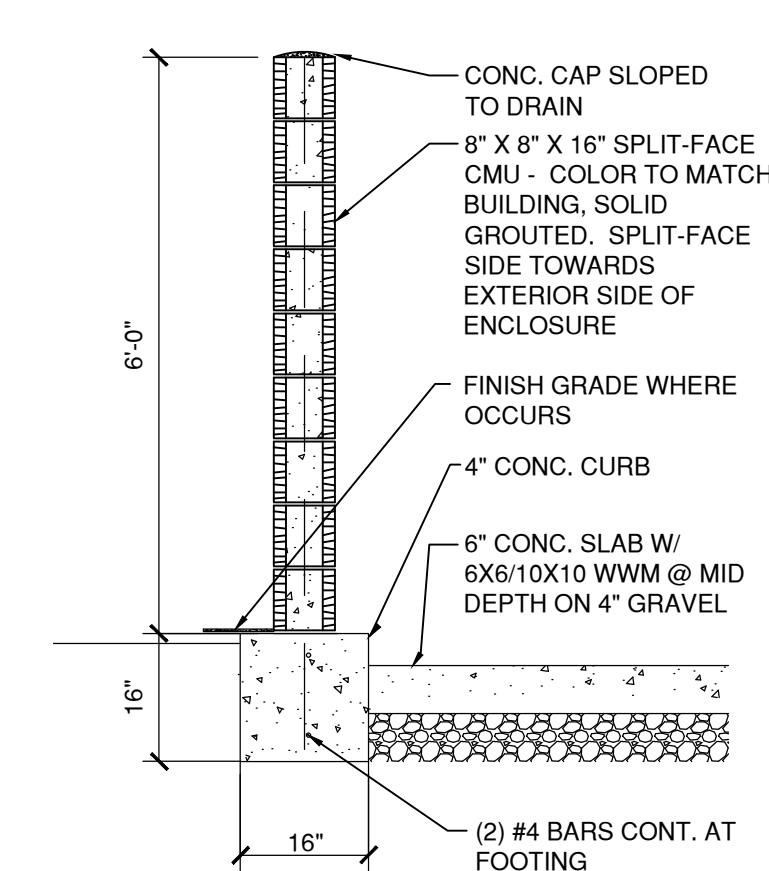


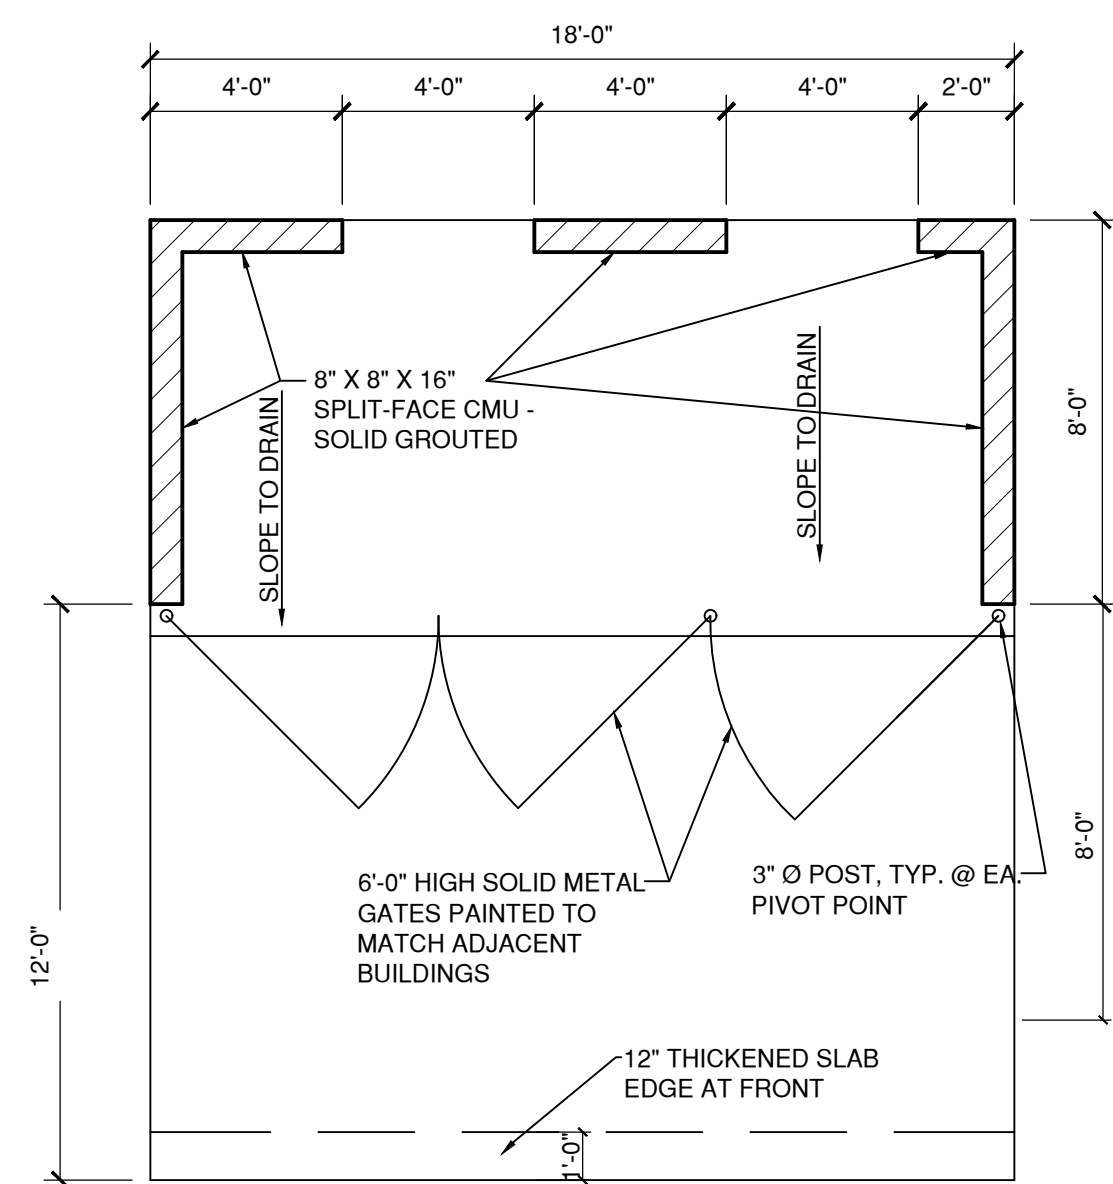

APPLICANT
THE PACIFIC COMPANIES
430 E. STATE ST. STE. #100
EAGLE, ID 83616
(208) 461-0022

PLAN PREPARED BY:
DOUGLAS GIBSON - C29792
430 E. STATE ST. STE. #100
EAGLE, ID 83616
(208) 461-0022 EXT.302

<u>ACCESSIBILITY</u>	# OF UNITS	PERCENTAGE
ADAPTABLE UNITS (ALL GROUND FLOOR REQ.)	25	34.72%
ACCESSIBLE UNITS (10% TOTAL)	8	11.11%
SENSORY IMPAIRED UNITS (4% TOTAL)	3	4.17%

UNIT MIX SUMMARY	CONDITIONED SQ. FOOTAGES	
(32) 2-BEDROOM UNITS	(32) 821 S.F.	= 26,272 S.F.
(36) 3-BEDROOM UNITS	(36) X 1,022 S.F.	= 36,792 S.F.
(8) 4-BEDROOM UNITS	(8) X 1,217 S.F.	= 9,736 S.F.

(76) UNITS TOTAL	26,272 S.F. + 36,792 S.F. + 9,736 S.F.= 72,800 S.F.
COMMUNITY CENTER	2,734 S.F.
TOTAL	75,534 S.F.


PARKING SUMMARY

PROVIDED - 76 COVERED SPACES (INCLUDING 8 ADA) + 60 STANDARD SPACES + 2 ADA SPACES
TOTAL PARKING SPACES PROVIDED= 138 SPACES


SITE AREA:

217,945.7 S.F.± (5.00 AC±)


76 UNITS /5.00 AC = 15.2 UNITS / PER ACRE

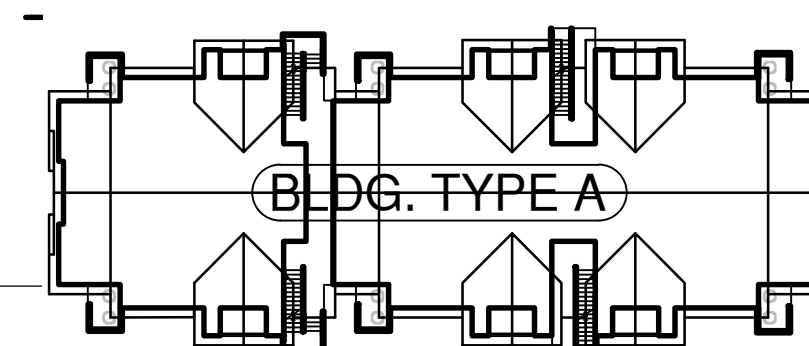

BUILDING A
(3) BLDG. TOTAL
(12) 3 BEDROOM UNIT PER BLDG.
FOOTPRINT - 6,831
MAXIMUM HEIGHT - 30'-1"± (2) STOR
OCCUPANCY R-2
FULLY SPRINKLERED PER NFPA 13-F
CONSTRUCTION TYPE: VB

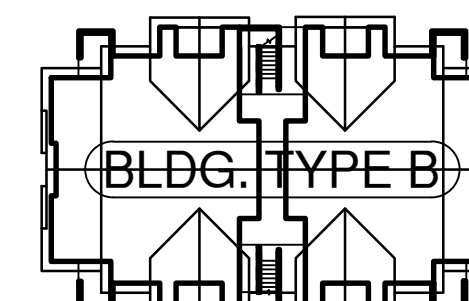



BUILDING B
(4) BLDG. TOTAL
(8) 2 BEDROOM UNITS PER BLDG
FOOTPRINT - 3,810
MAXIMUM HEIGHT - 30'-0"± (2) STORIES
OCCUPANCY R-2
FULLY SPRINKLERED PER NFPA 13-
CONSTRUCTION TYPE: VB

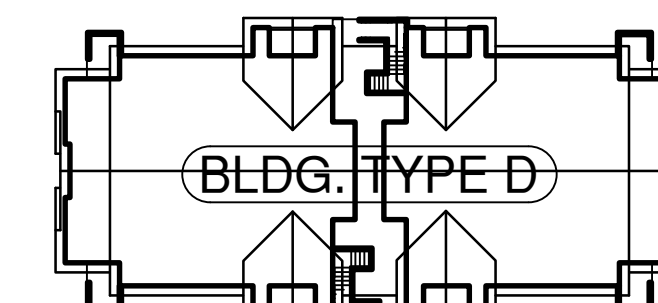

BUILDING D
(1) BLDG. TOTAL
(8) 4 BEDROOM UNITS
FOOTPRINT - 5,470
MAXIMUM HEIGHT - 30'-1"± (2) STOR
OCCUPANCY R-2
FULLY SPRINKLERED PER NFPA 13-B
CONSTRUCTION TYPE: VB



COMMUNITY BUILDING
(1) BLDG. TOTAL
FOOTPRINT - 2,734 S.F.
MAXIMUM HEIGHT - 18'-1"± (1) STORY
OCCUPANCY 'B'
FULLY SPRINKLERED PER NFPA 13
CONSTRUCTION TYPE: VB

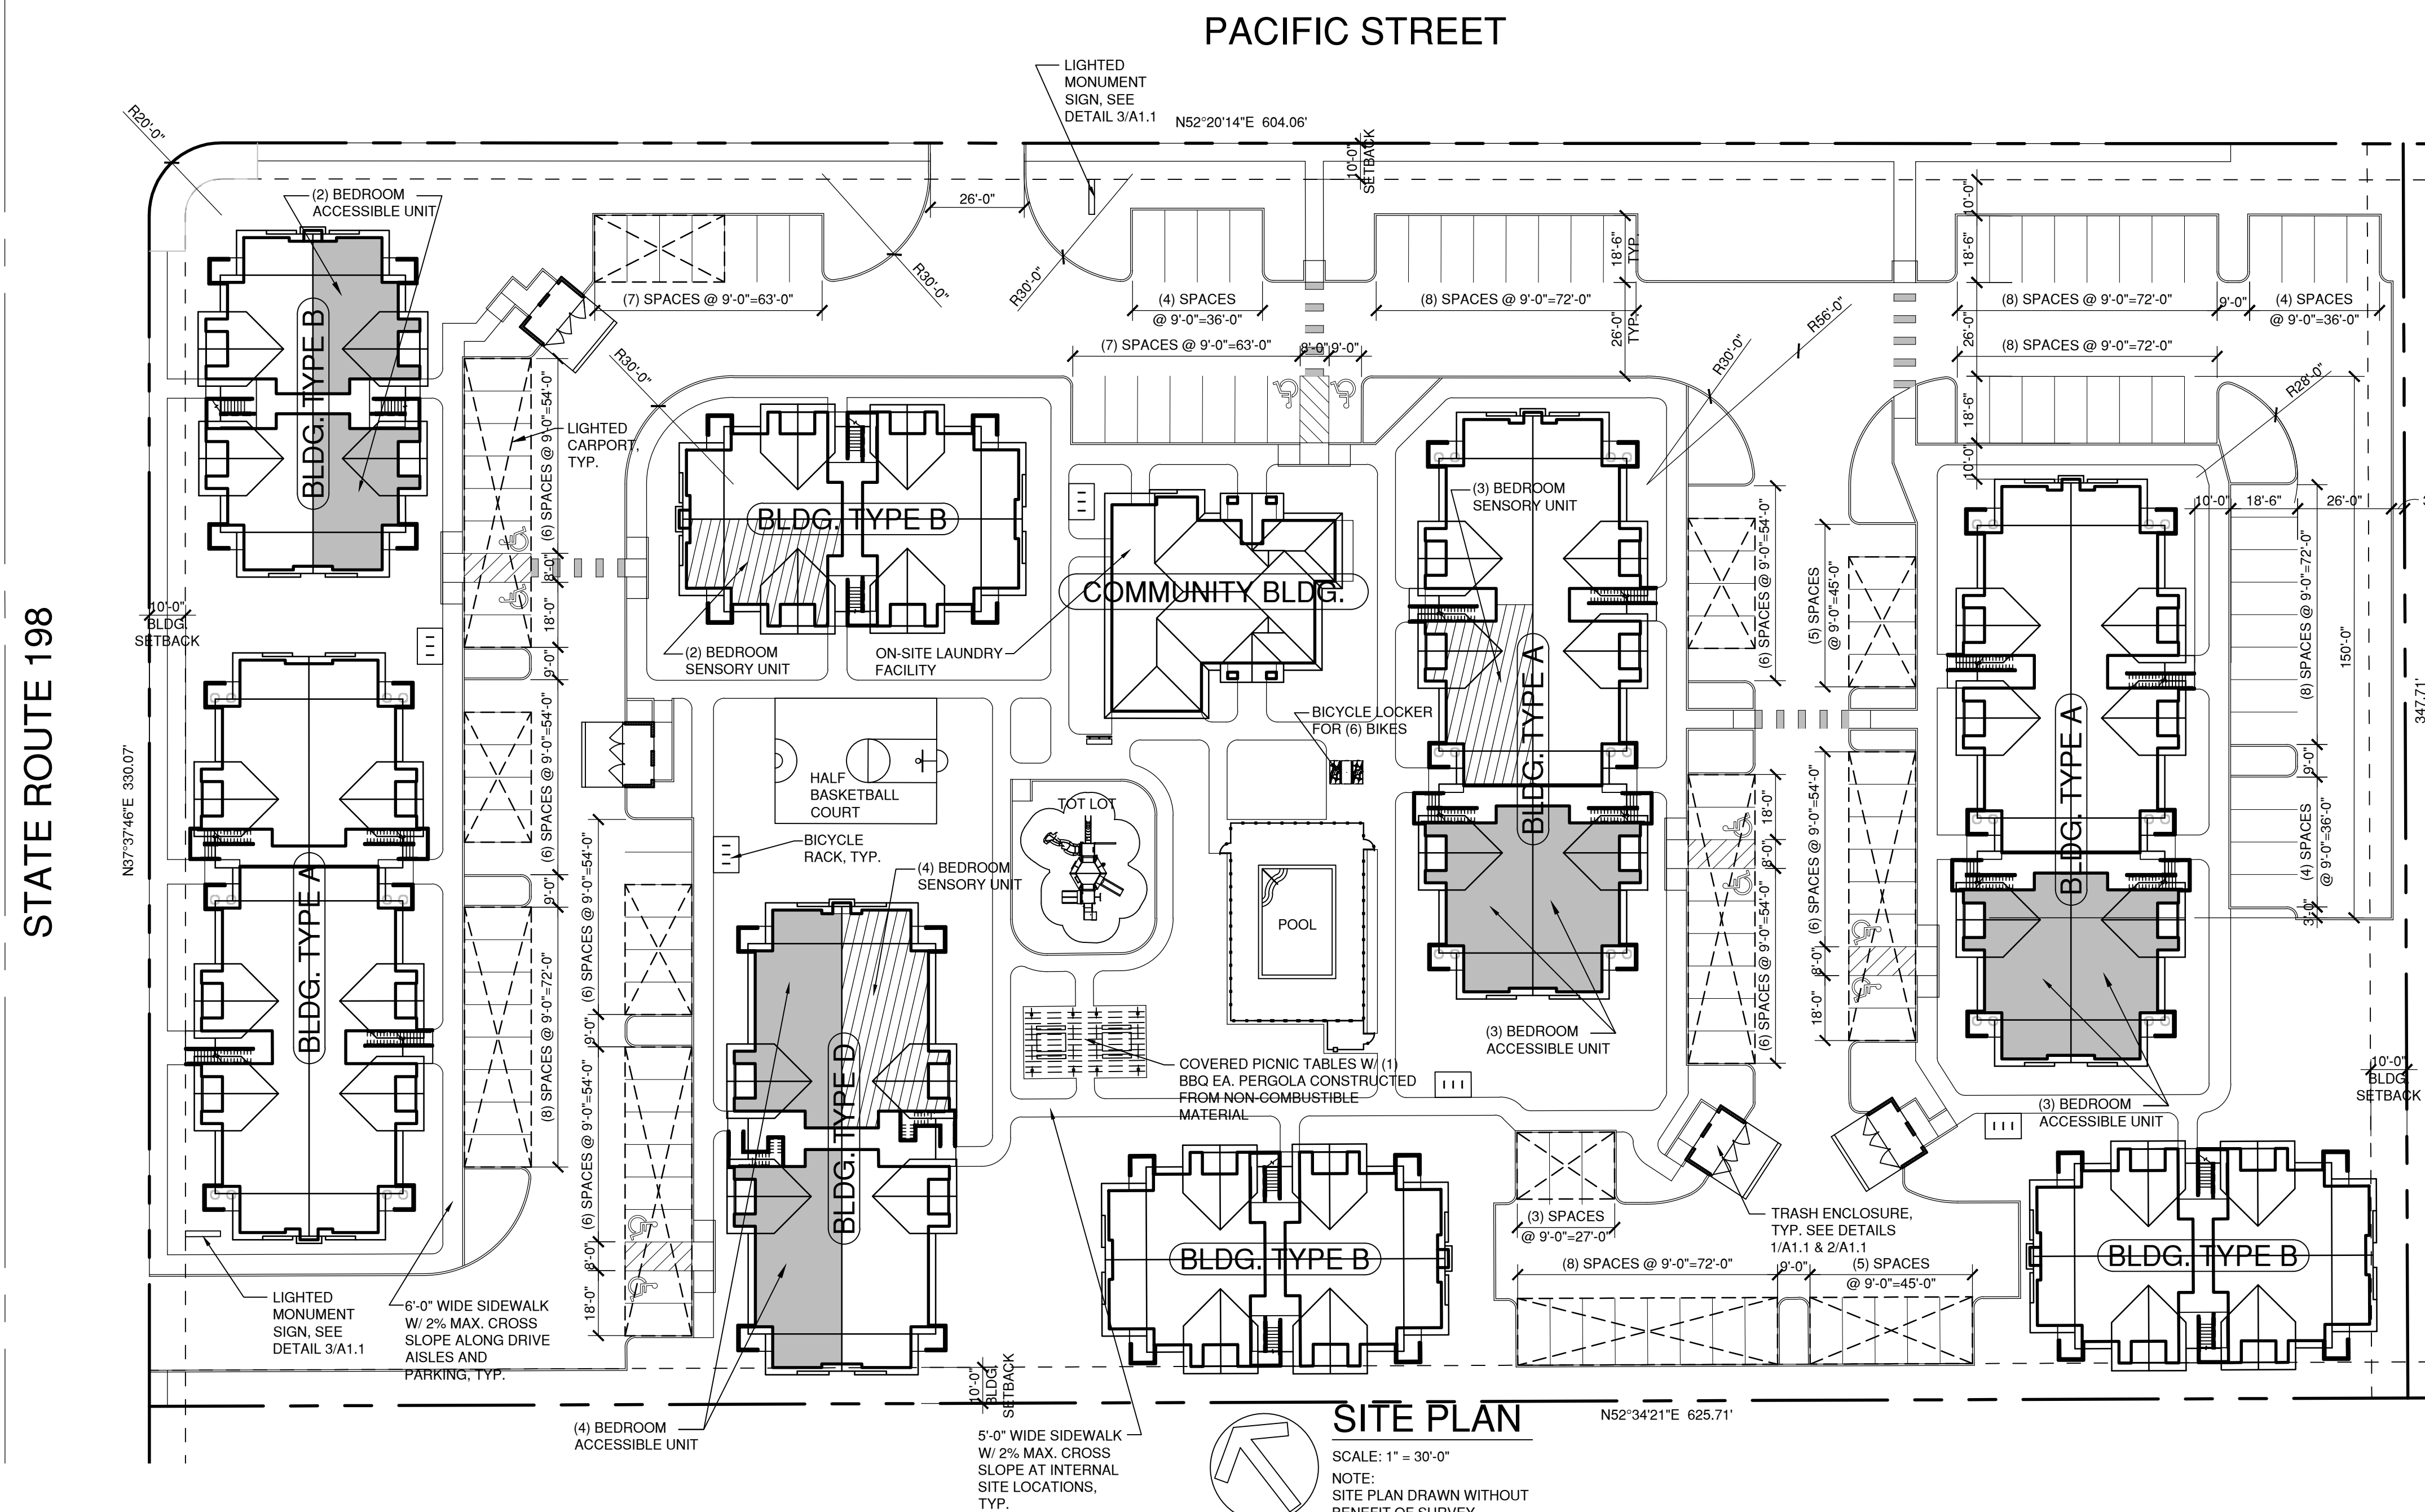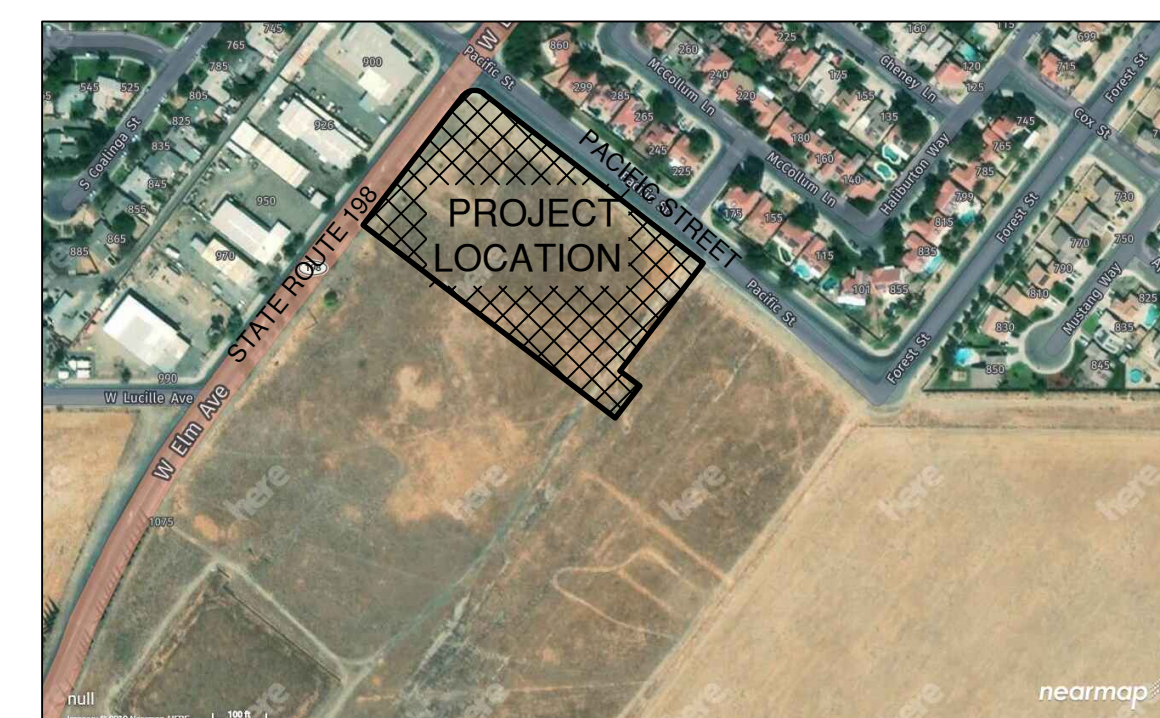

REVISIONS

COPYRIGHT DATE	10/24/19
DRAWN BY	DE
PROJECT #	AMG19-2



**PACIFIC
WEST
ARCHITECTURE**

THIS DRAWING CONTAINS INFORMATION WHICH IS THE PROPERTY OF PACIFIC WEST ARCHITECTURE. NO UNAUTHORIZED REUSE OR DUPLICATION OF THESE PLANS OR ANY INFORMATION CONTAINED HEREIN WITHOUT THE EXPRESS WRITTEN CONSENT OF DOUGLAS L. GIBSON. THIS DRAWING IS NOT TO BE USED FOR CONSTRUCTION UNTIL IT IS SIGNED BY THE ARCHITECT.

COPYRIGHT © BY PACIFIC WEST

Pacific West Architecture

330 E. STATE STREET, SUITE 100
EAGLE, IDAHO 83616
(208) 461-0022
Fax (208) 461-3267

ALASKA - ARIZONA - CALIFORNIA - COLORADO - HAWAII - IDAHO -
LOUISIANA - MONTANA - NEVADA - NEW MEXICO - NORTH DAKOTA - OREGON -
SOUTH DAKOTA - U.S.V.I. - UTAH - WASHINGTON - WYOMING

[illegible]

COALINGA PACIFIC
APARTMENTS


PROJECT

• • • • •

-A1.1

SCHEMATIC SET / NOT FOR CONSTRUCTION

1 FLOOR PLAN - COMMUNITY BLDG.
3/16" = 1'-0"

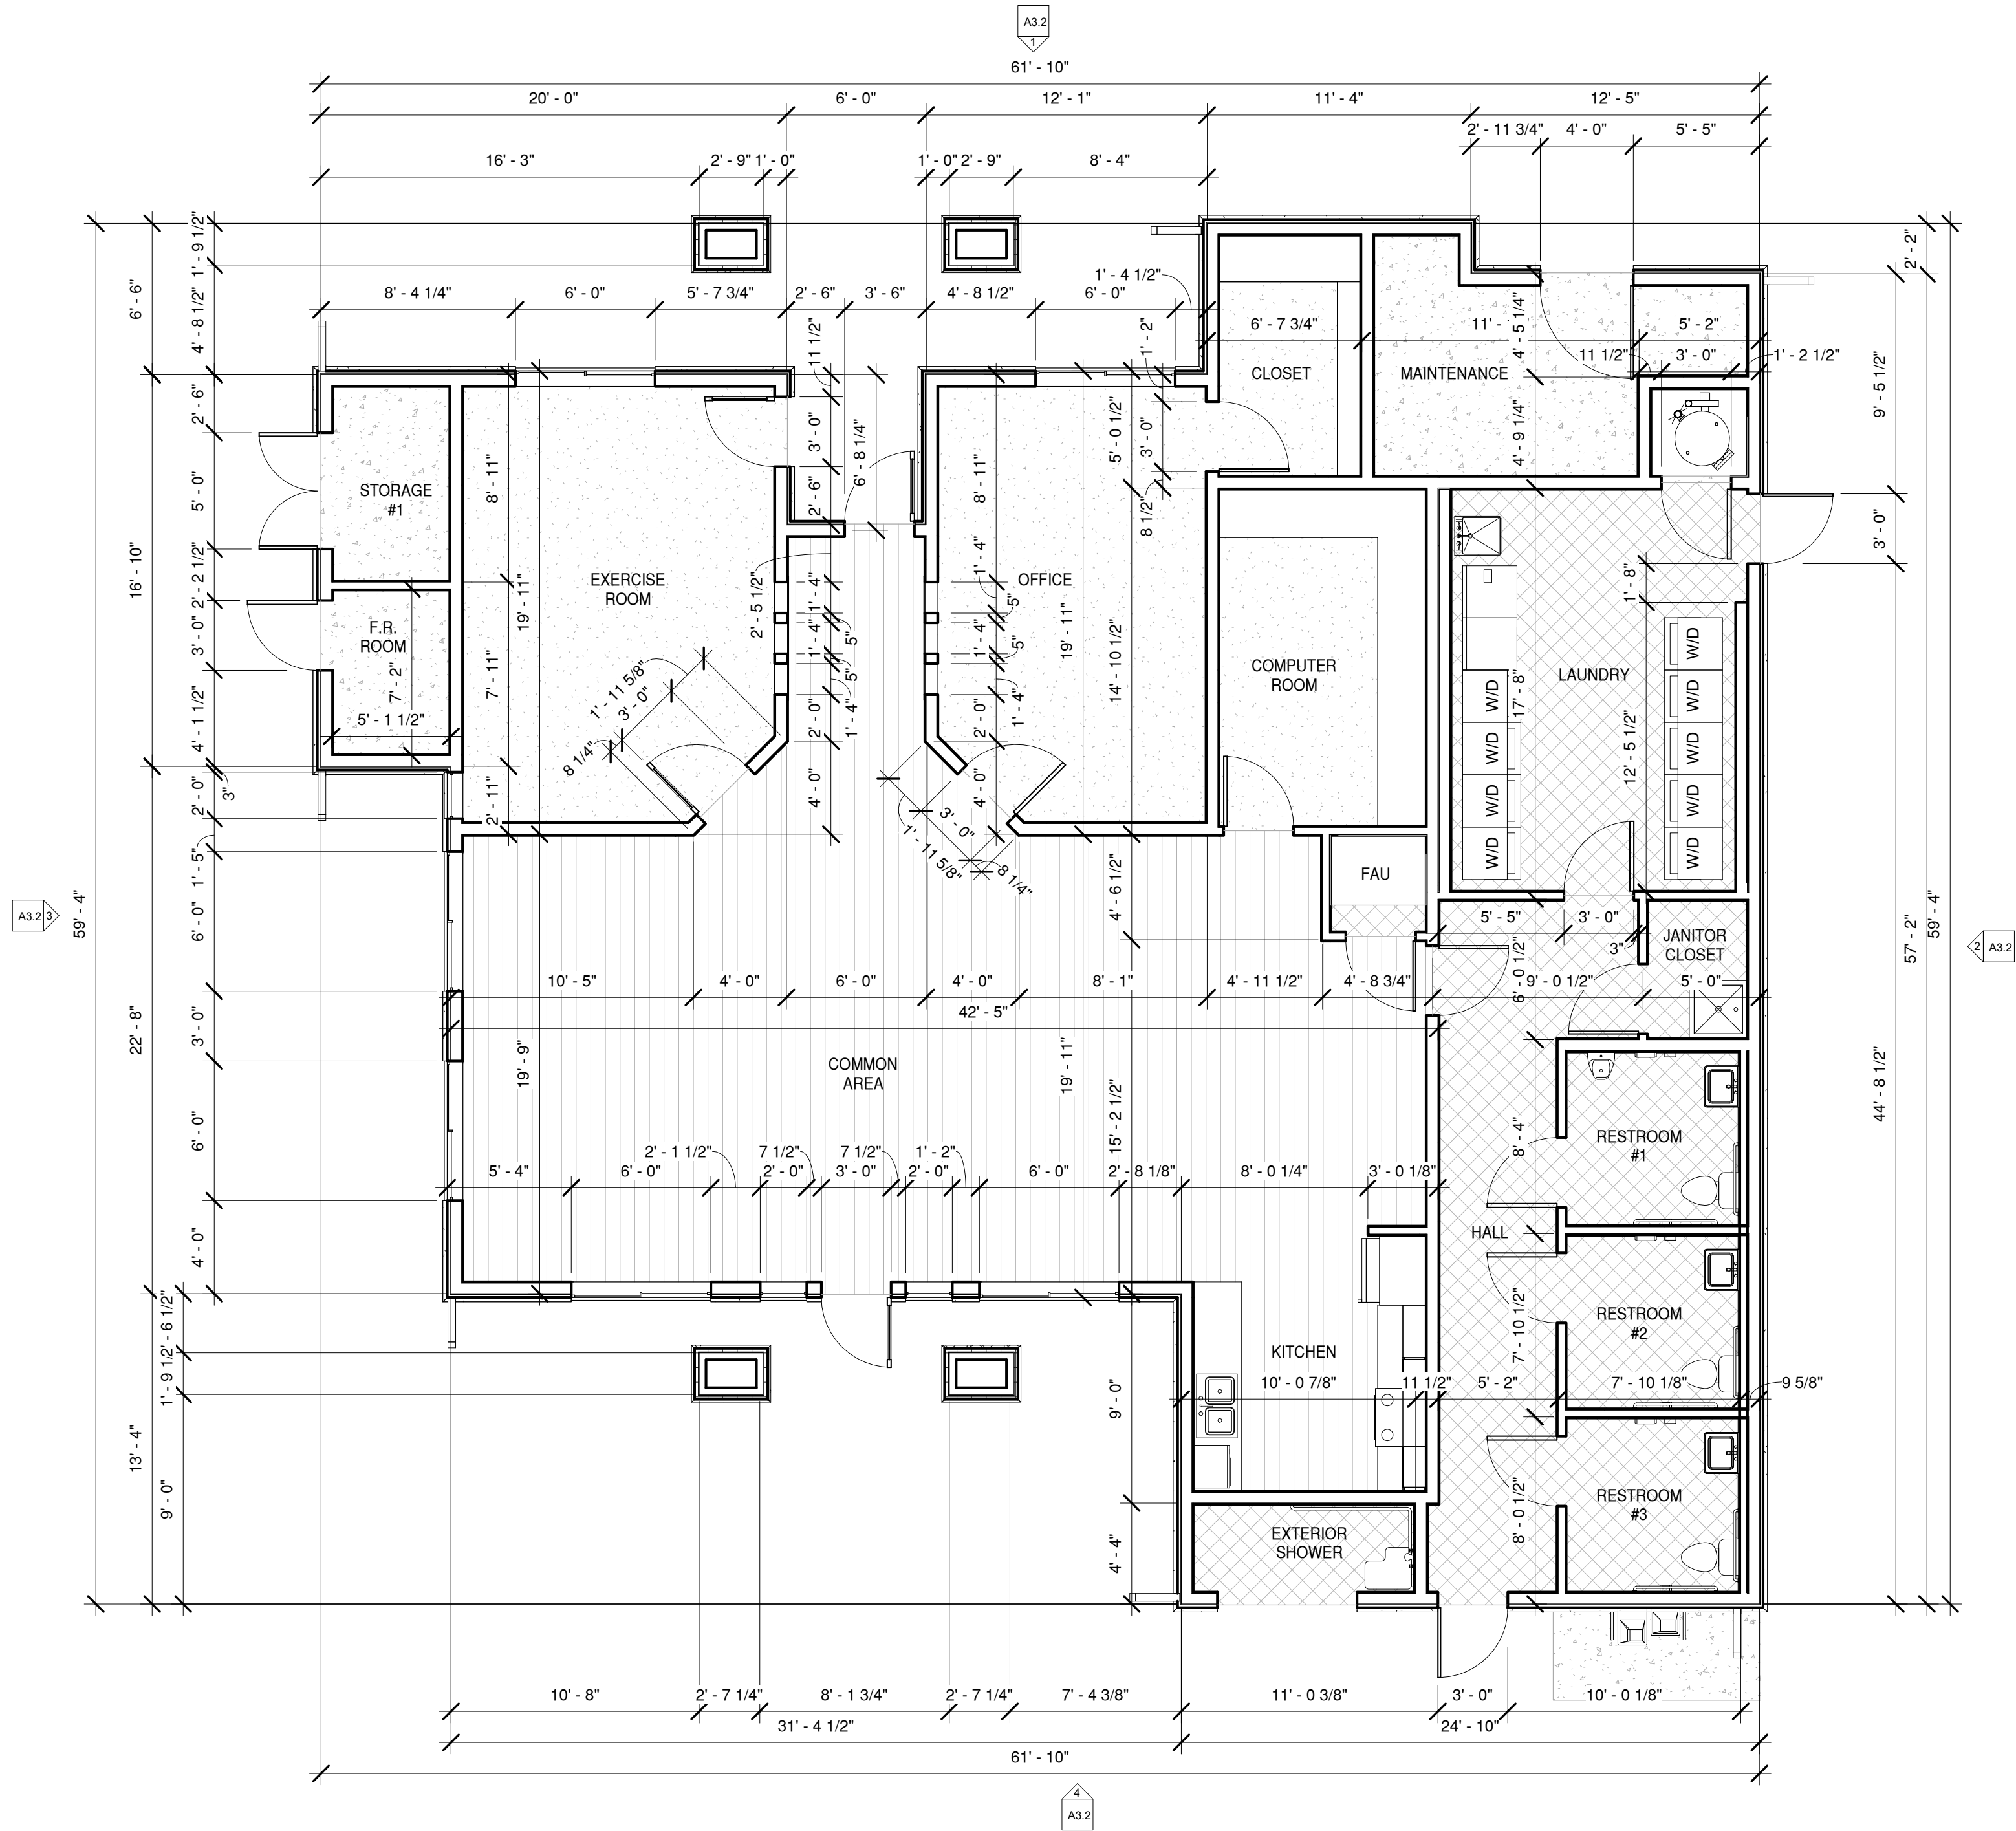

PACIFIC WEST ARCHITECTURE

THIS DRAWING CONTAINS INFORMATION WHICH IS THE PROPERTY OF PACIFIC WEST ARCHITECTURE. NO PART OF THIS DRAWING IS TO BE REPRODUCED OR TRANSMITTED IN ANY FORM OR BY ANY MEANS, ELECTRONIC OR MECHANICAL, INCLUDING PHOTOCOPYING, RECORDING, OR BY ANY INFORMATION STORAGE AND RETRIEVAL SYSTEM, WITHOUT THE WRITTEN CONSENT OF PACIFIC WEST ARCHITECTURE. THIS DRAWING IS NOT TO BE USED FOR CONSTRUCTION WITHOUT THE WRITTEN CONSENT OF PACIFIC WEST ARCHITECTURE.

COPYRIGHT © BY PACIFIC WEST ARCHITECTURE

Pacific West Architecture

430 E. STATE STREET, SUITE 100
EAGLE, IDAHO 83616
(208) 461-0022
fax (208) 461-3267

ALASKA - ARIZONA - CALIFORNIA - COLORADO - HAWAII - IDAHO - ILLINOIS - KANSAS - MICHIGAN - MINNESOTA - MONTANA - NEBRASKA - NEVADA - NEW JERSEY - NEW MEXICO - NORTH CAROLINA - NORTH DAKOTA - OREGON - SOUTH DAKOTA - U.S.V.I. - UTAH - WASHINGTON - WYOMING

PROJECT
COALINGA PACIFIC APARTMENTS


PACIFIC ST. COALINGA, CA

SCHEMATIC SET / NOT FOR CONSTRUCTION


A3.1

REVISIONS


COPYRIGHT DATE
11/15/19
DRAWN BY
DE
PROJECT #
AMG19-21

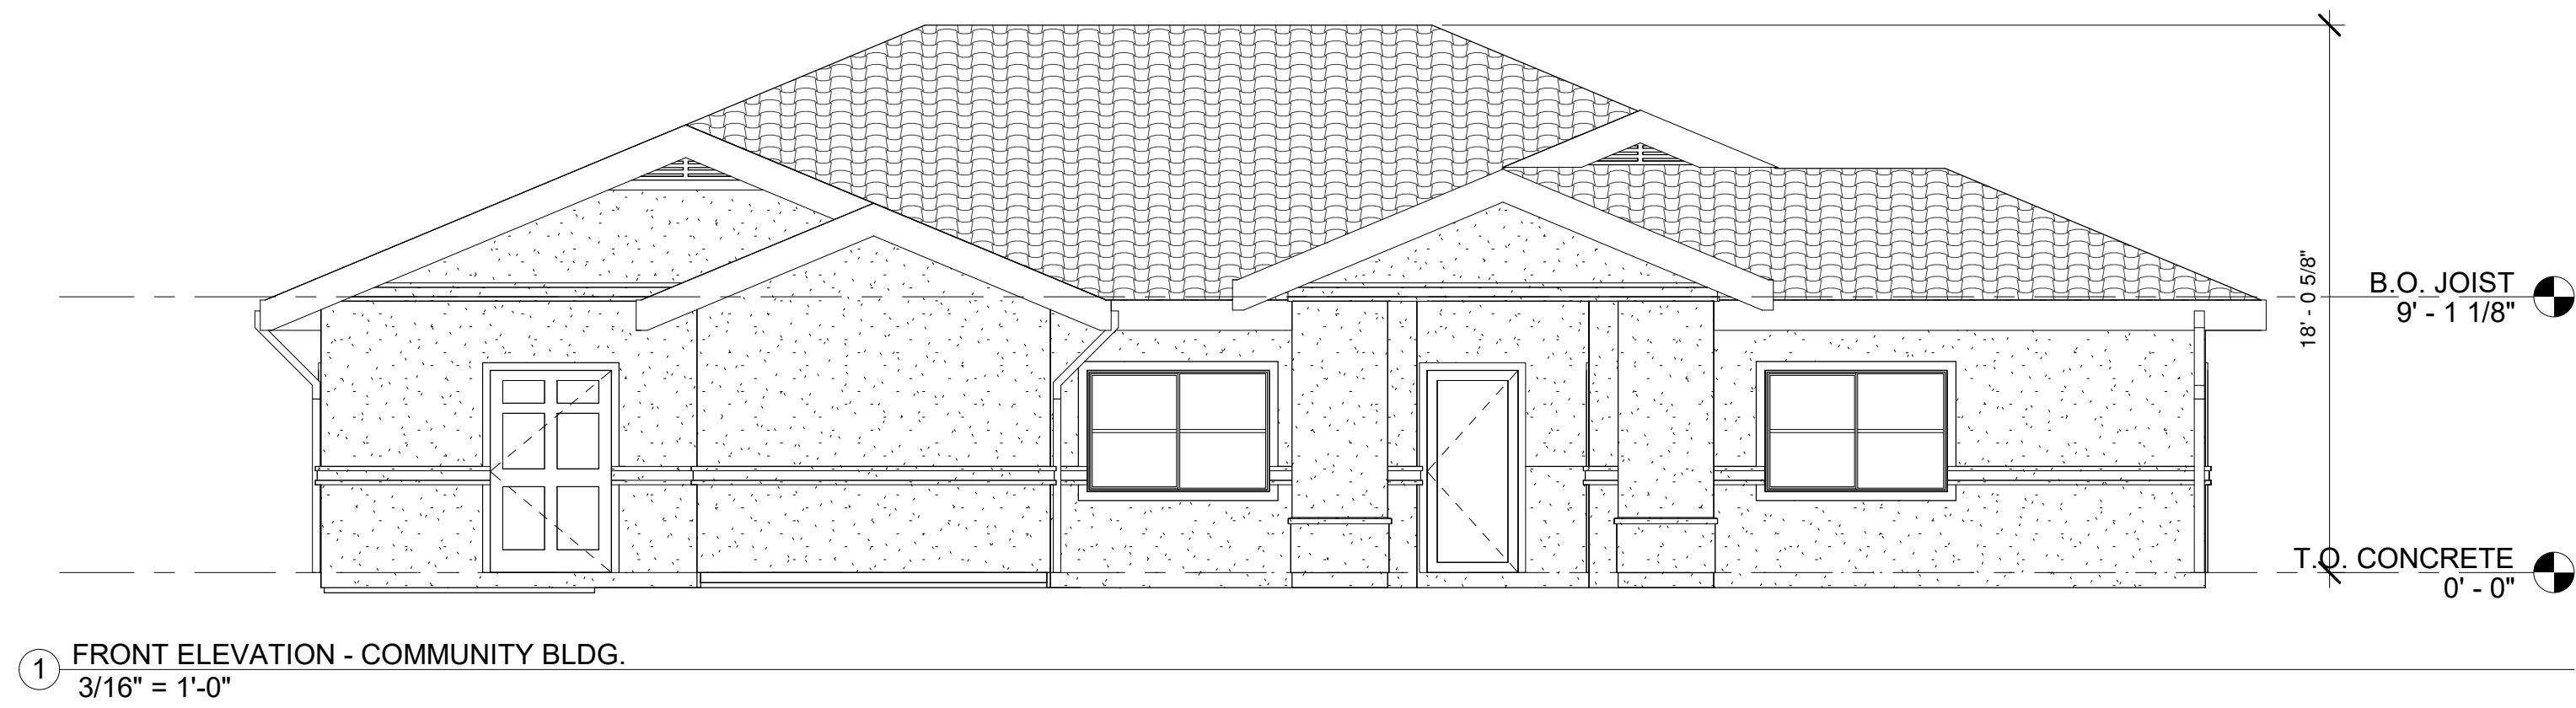


① FRONT ELEVATION - COMMUNITY BLDG.
3/16" = 1'-0"

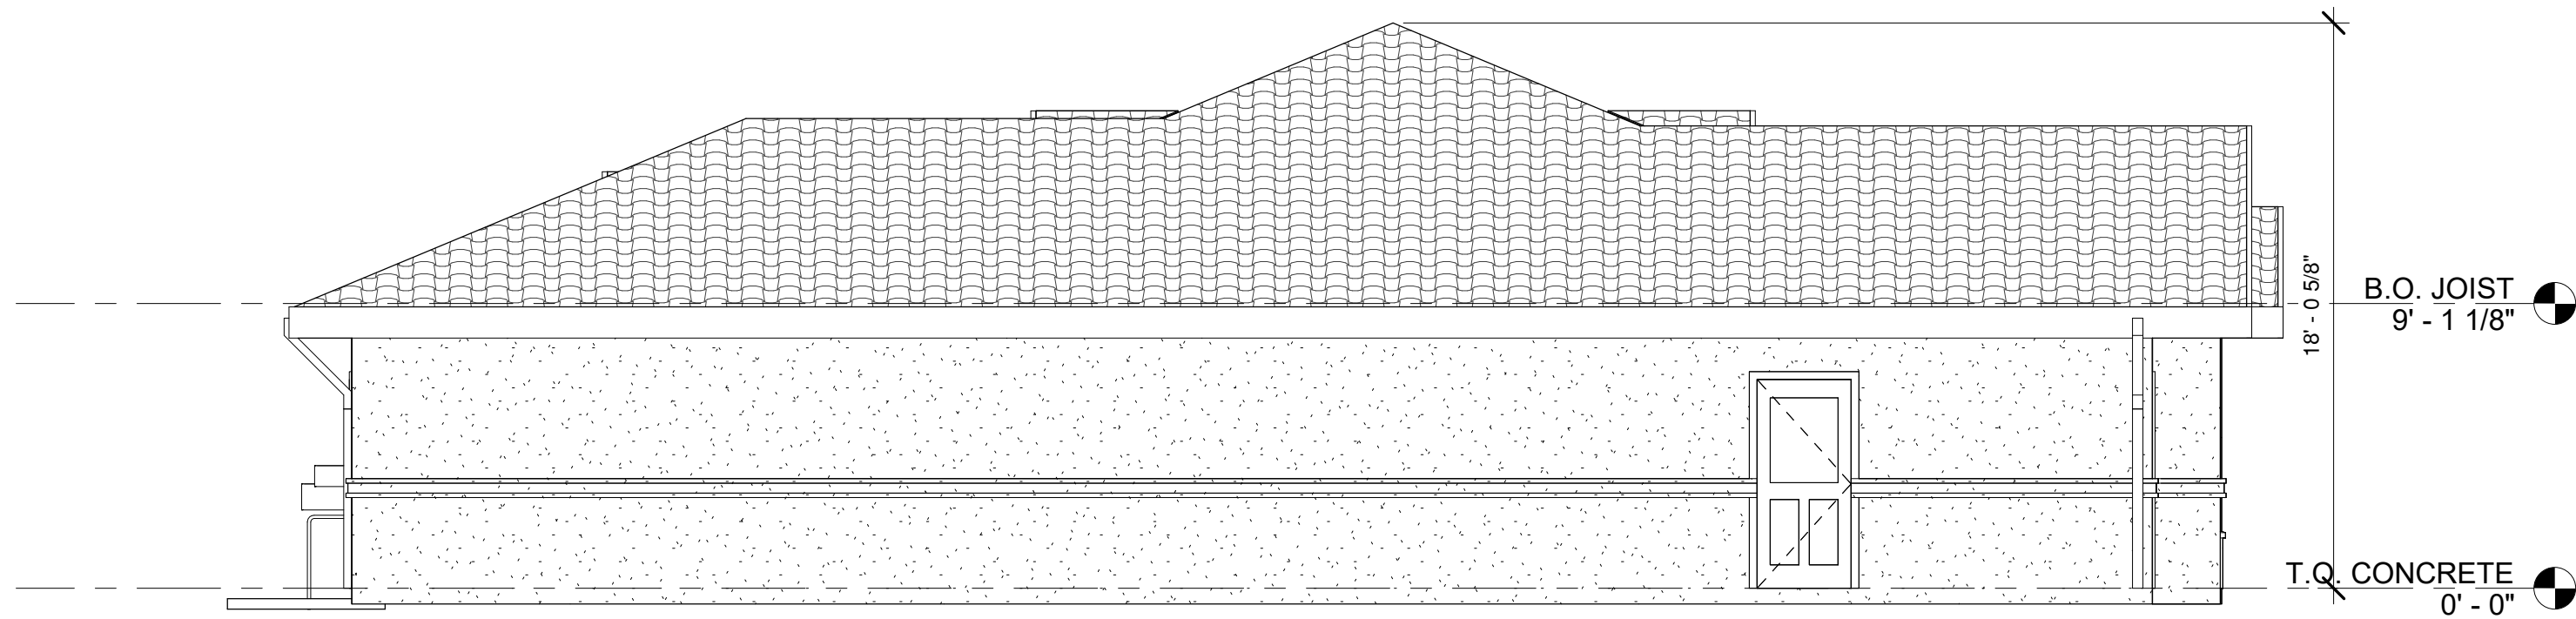

② LEFT ELEVATION - COMMUNITY BLDG.
3/16" = 1'-0"

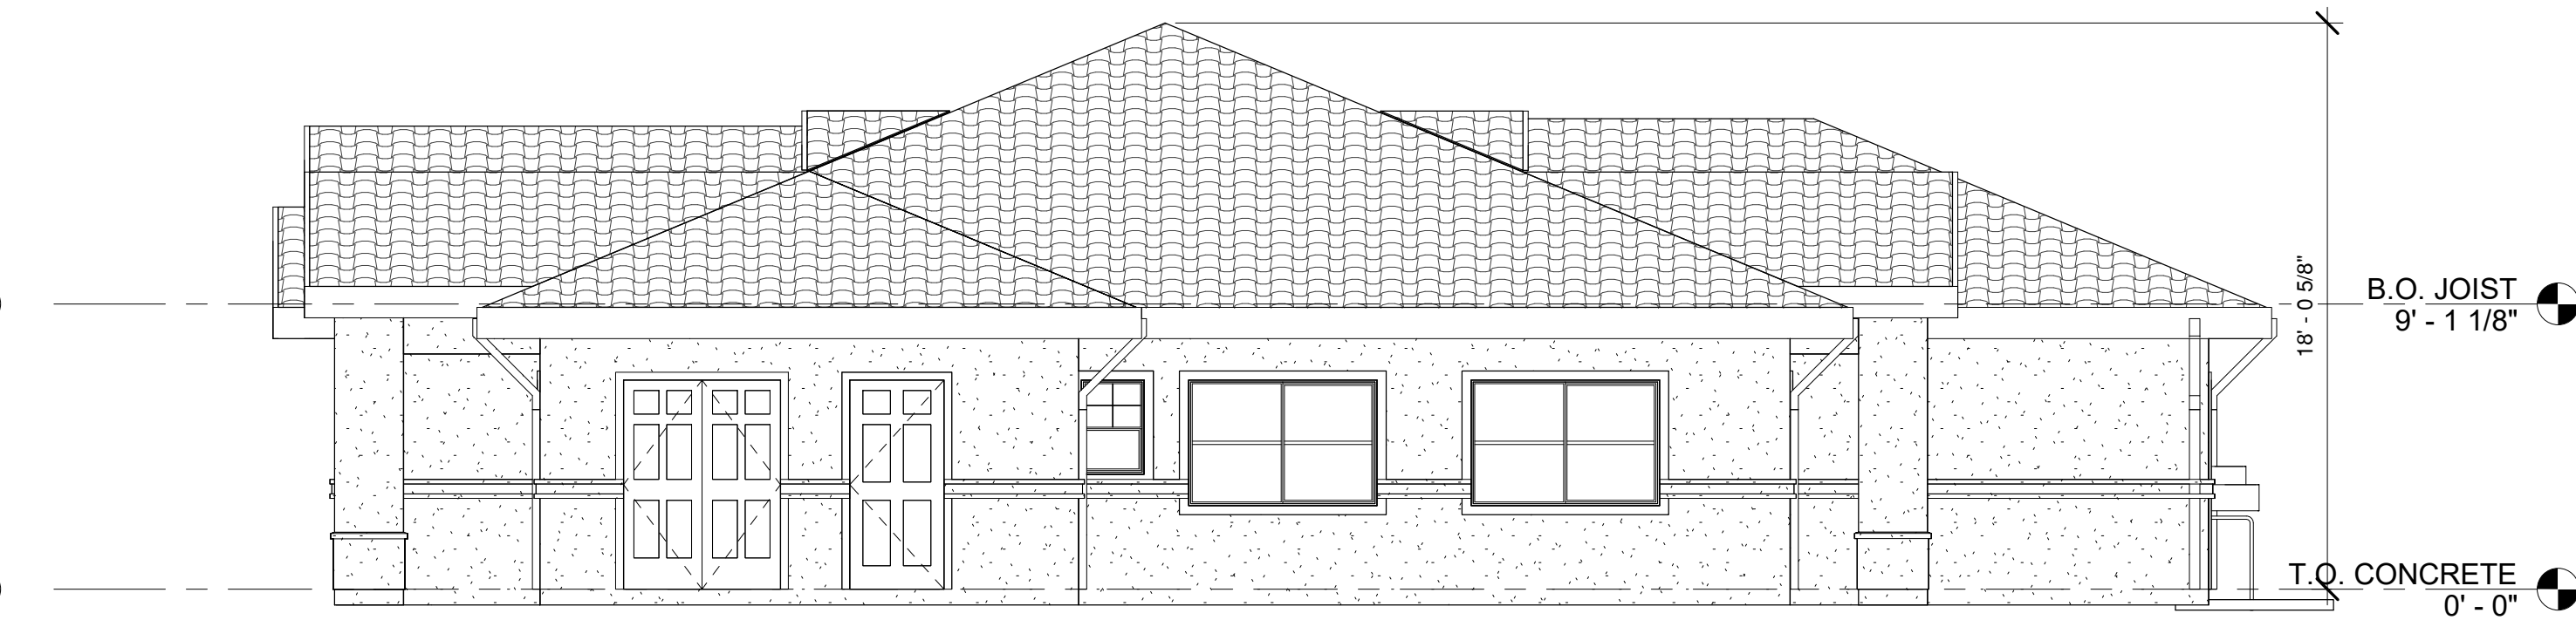

③ RIGHT ELEVATION - COMMUNITY BLDG.
3/16" = 1'-0"

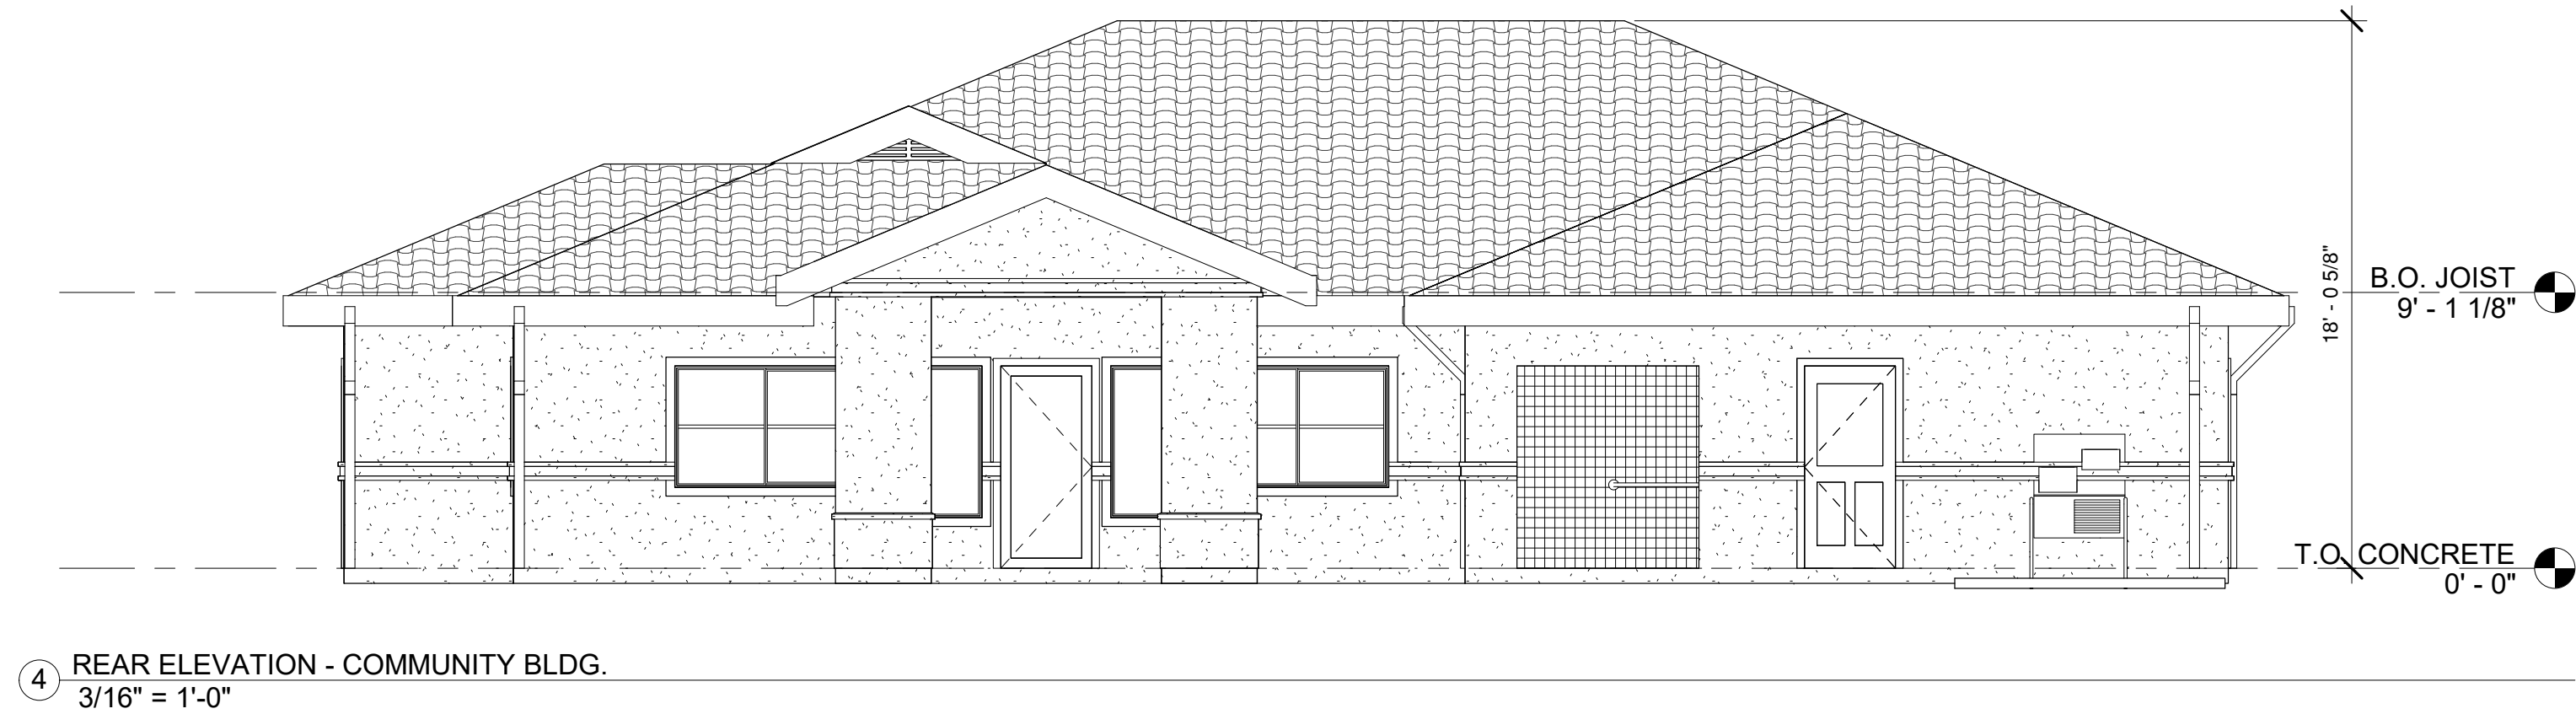

④ REAR ELEVATION - COMMUNITY BLDG.
3/16" = 1'-0"

REVISIONS

COPYRIGHT DATE

11/15/19

DRAWN BY

DE

PROJECT #

AMG19-21



THIS DRAWING CONTAINS INFORMATION WHICH IS THE
UNAUTHORIZED REUSE OR REPLICATION OF THE
DRAWING OR ANY PART THEREOF WITHOUT THE
WRITTEN CONSENT OF PACIFIC WEST ARCHITECTURE
IS PROHIBITED. IT IS THE PROPERTY OF
PACIFIC WEST ARCHITECTURE.

COPYRIGHT © BY PACIFIC WEST
ARCHITECTURE

Pacific West Architecture

430 E. STATE STREET, SUITE 100
EAGLE, IDAHO 83616
(208) 461-0022
fax (208) 461-3267

ALASKA - ARIZONA - CALIFORNIA - COLORADO - HAWAII - IDAHO -
ILLINOIS - KANSAS - MICHIGAN - MINNESOTA - MONTANA - NEBRASKA - NEVADA - NEW JERSEY - NEW MEXICO - NORTH CAROLINA - OREGON -
SOUTH DAKOTA - U.S.V.I. - UTAH - WASHINGTON - WYOMING


PROJECT

COALINGA PACIFIC APARTMENTS


PACIFIC ST. COALINGA, CA

A3.2


SCHEMATIC SET / NOT FOR CONSTRUCTION

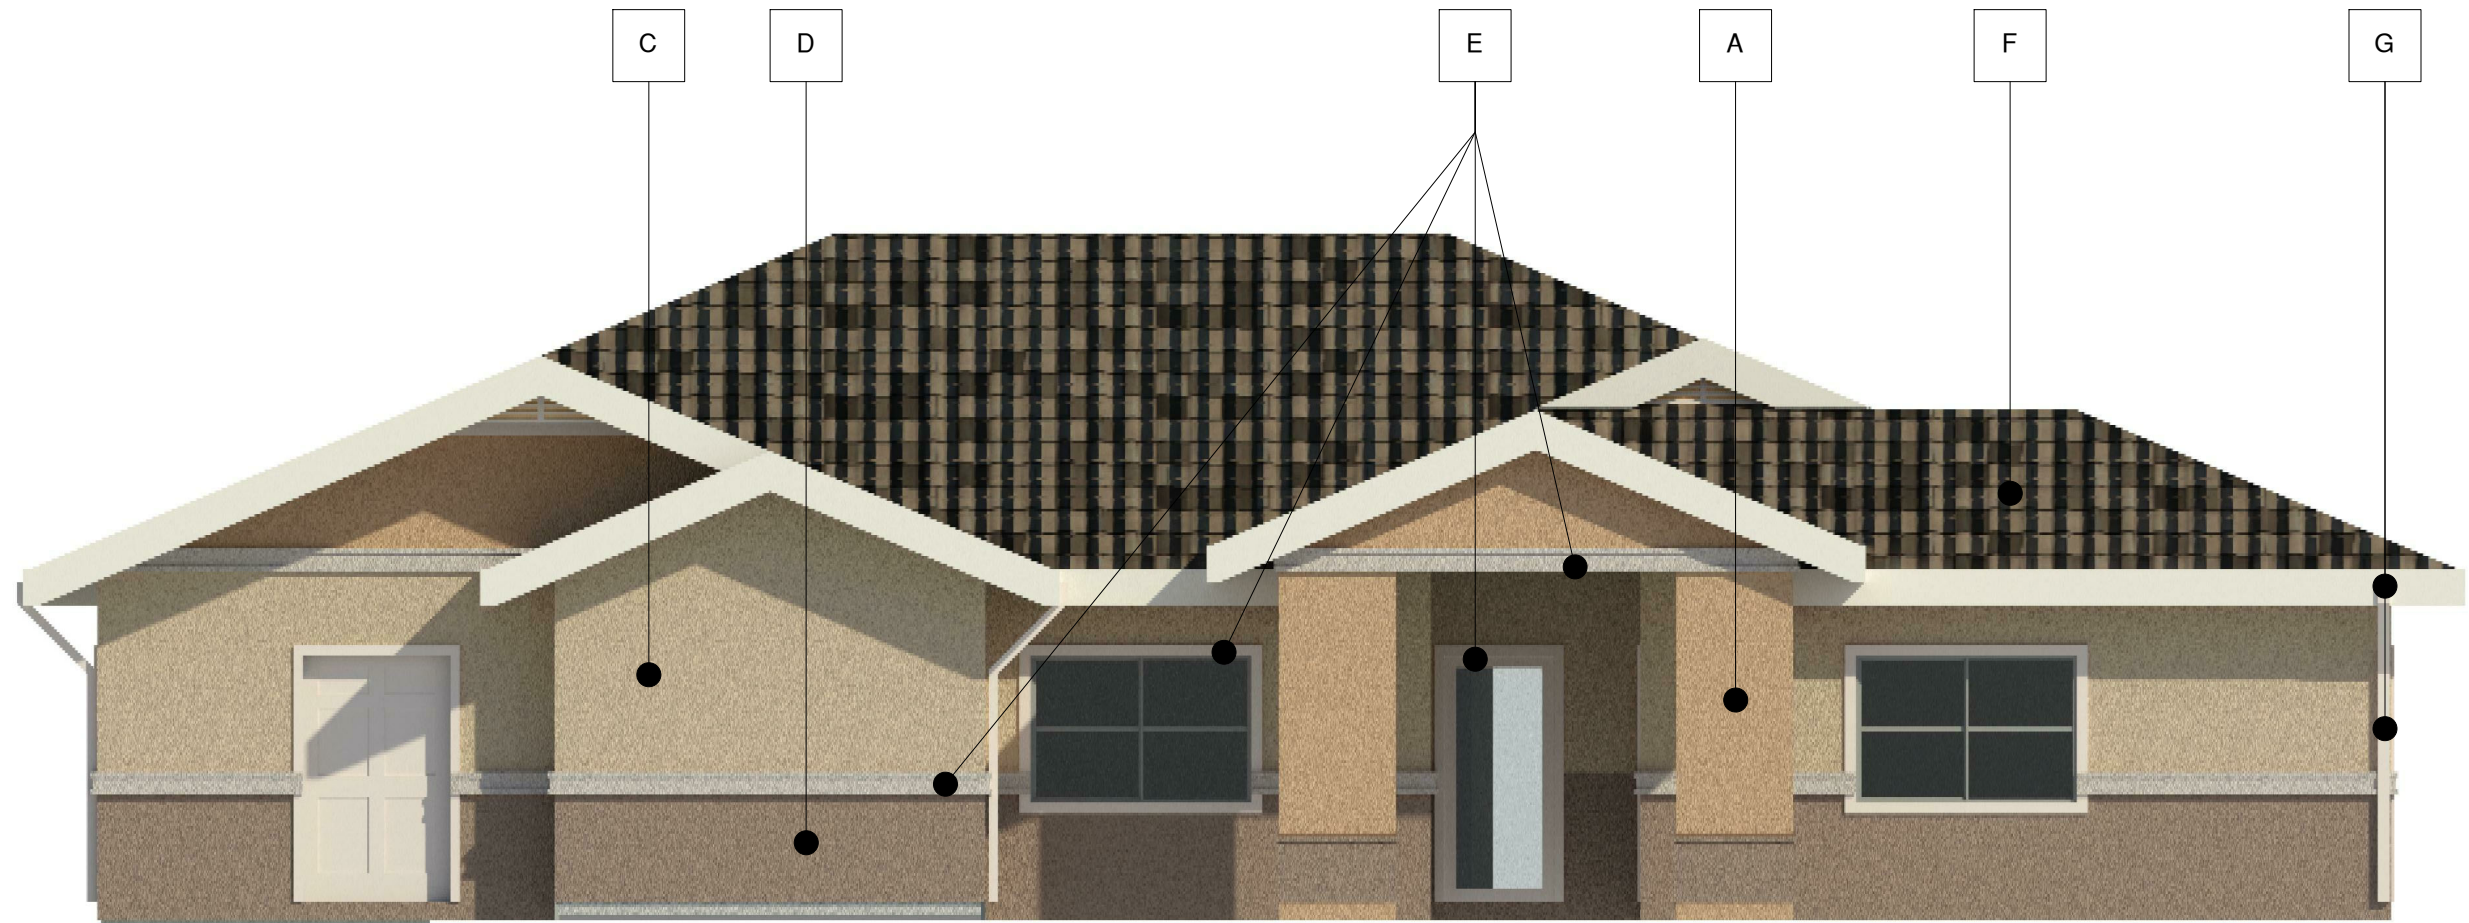


① FRONT ELEVATION - COMMUNITY BLDG.
N.T.S.

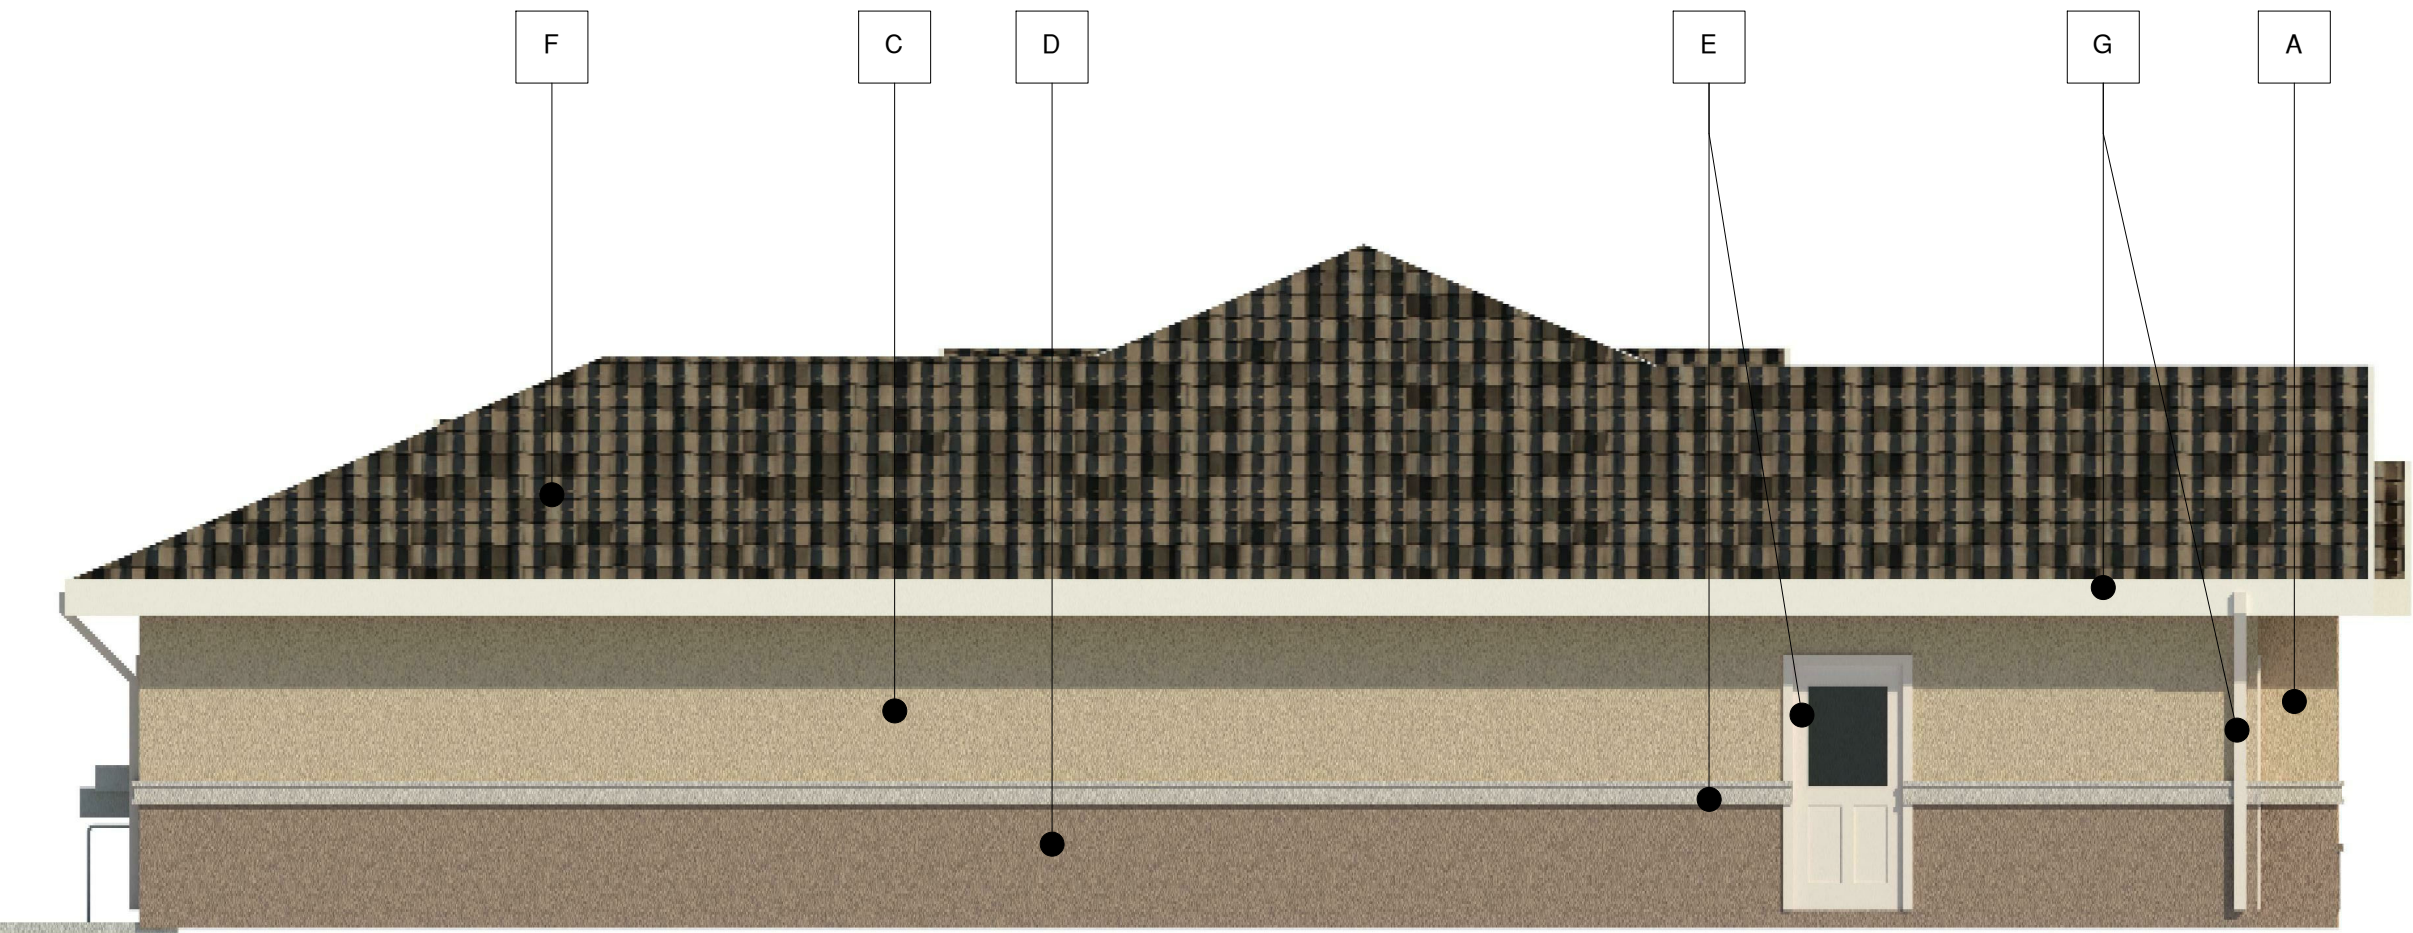

② LEFT ELEVATION - COMMUNITY BLDG.
N.T.S.

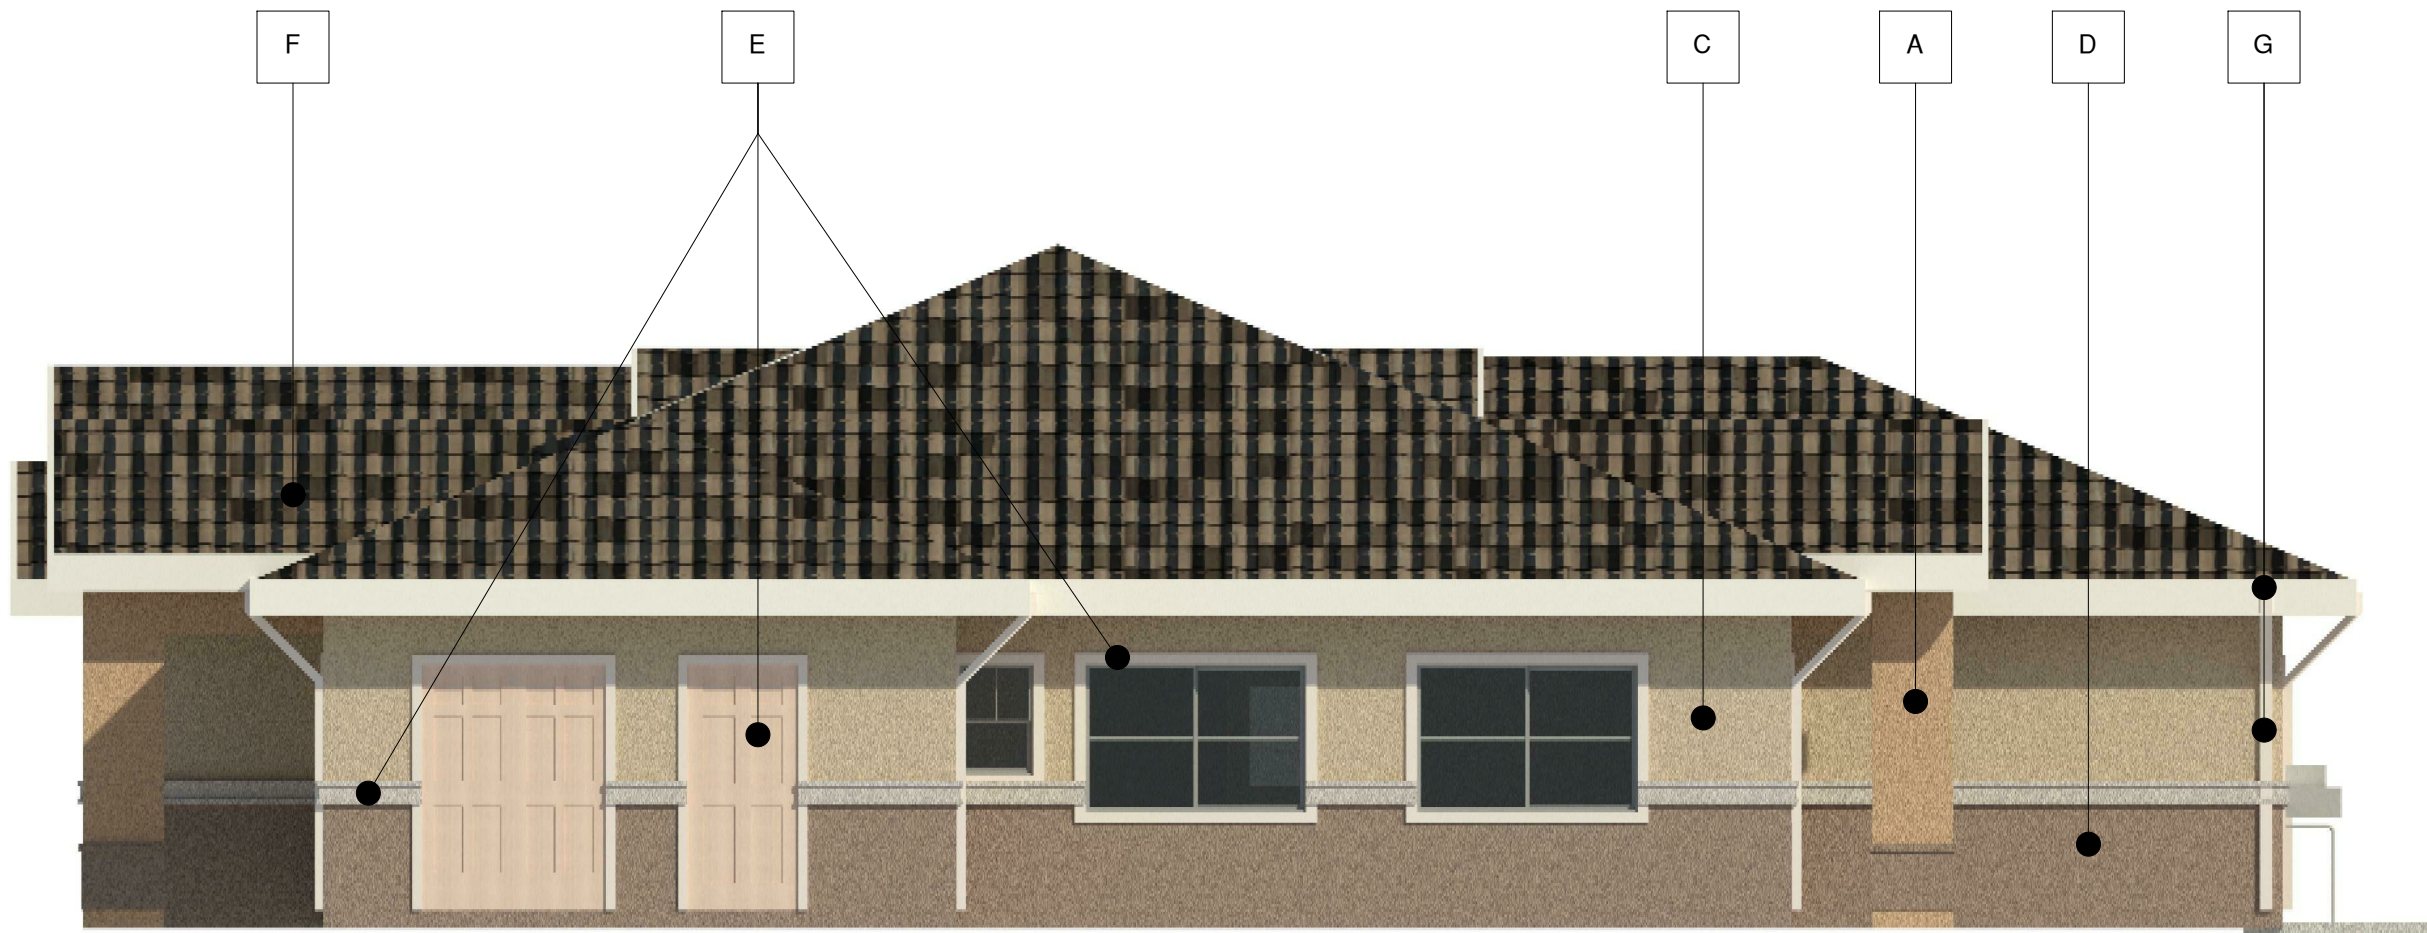


③ RIGHT ELEVATION - COMMUNITY BLDG.
N.T.S.

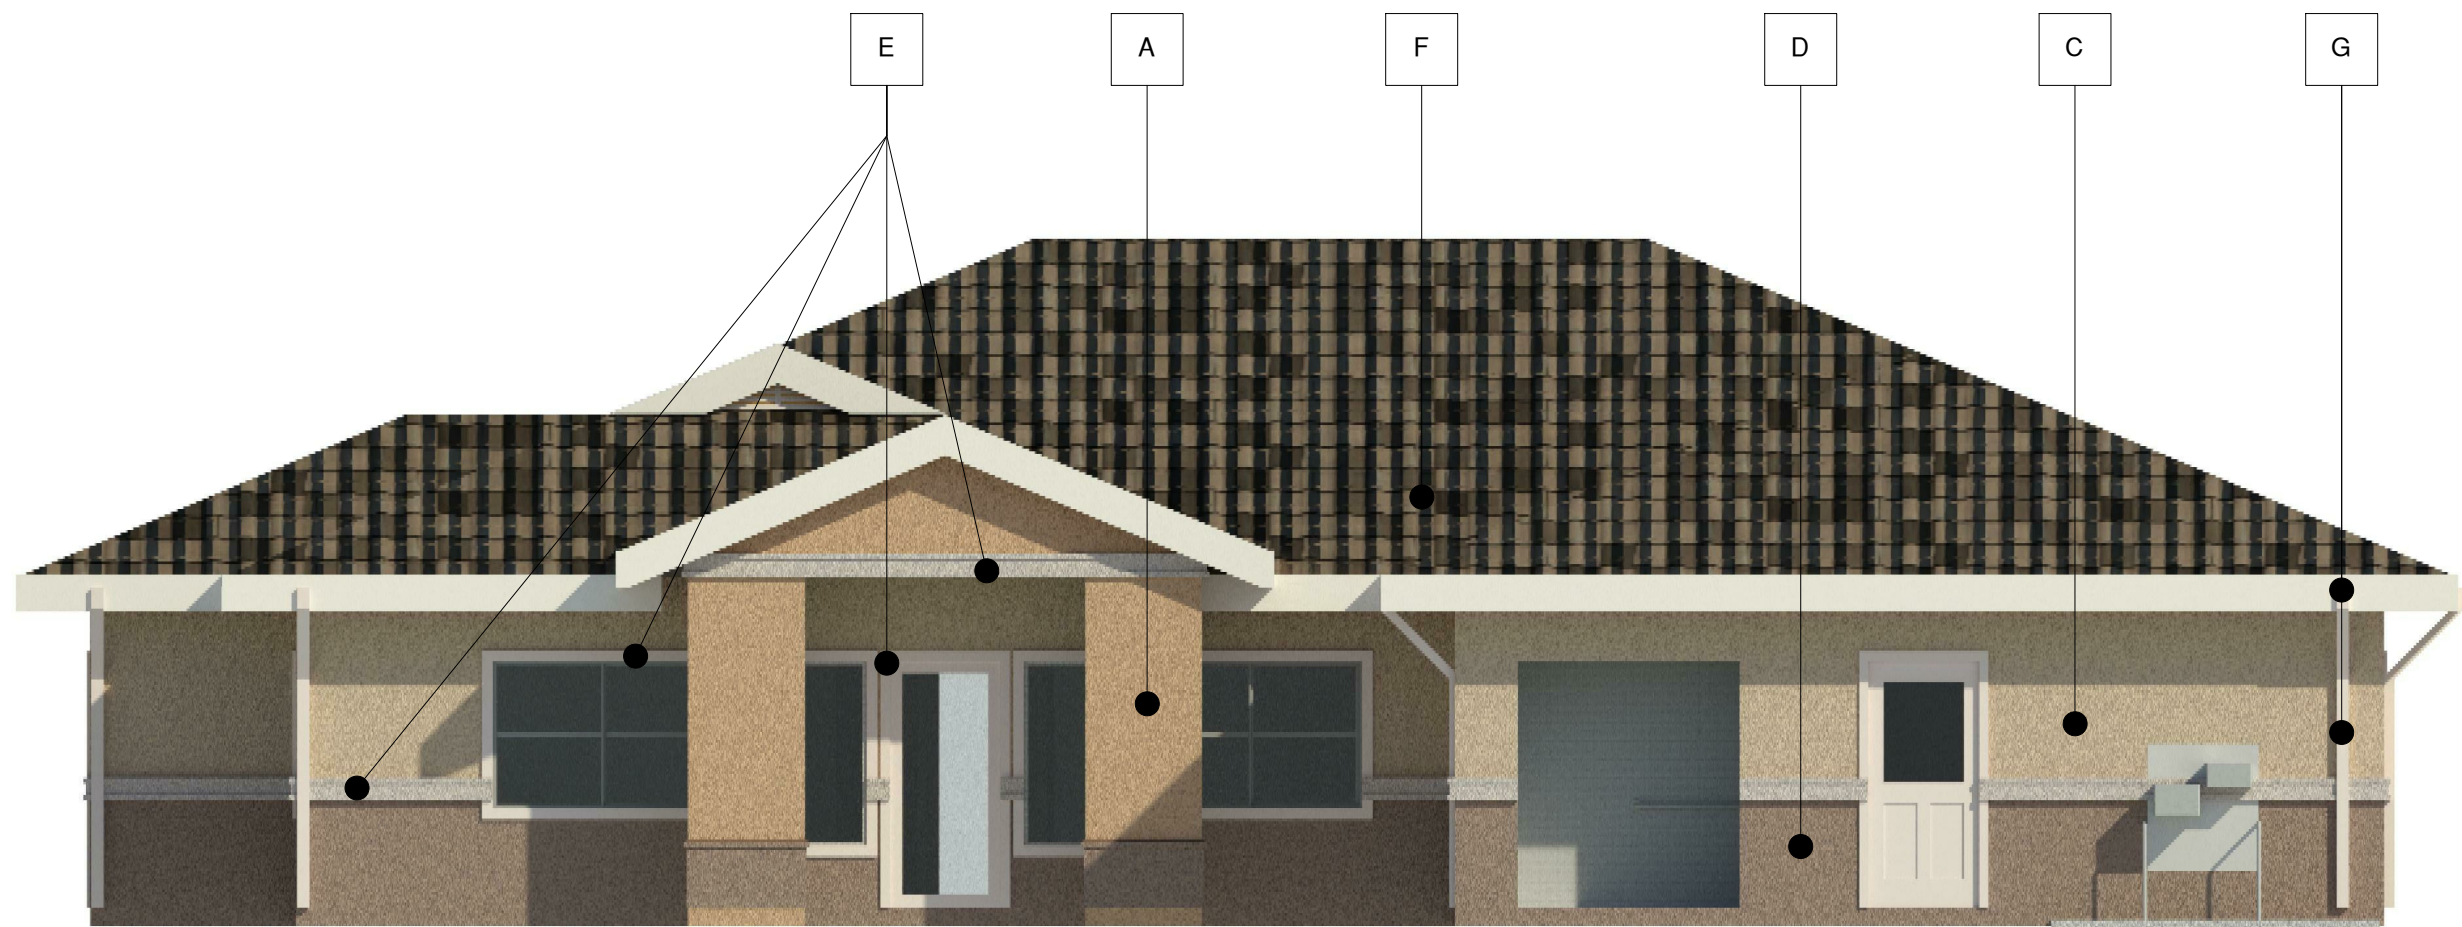


④ REAR ELEVATION - COMMUNITY BLDG.
N.T.S.



[A] STUCCO
COLOR TO MATCH "TANGERINE"
SHERWIN WILLIAMS SW 6640
OR EQUAL

 

[B] METAL RAILING
COLOR TO MATCH "DILL"
SHERWIN WILLIAMS SW 6438
OR EQUAL

 

[C] STUCCO
COLOR TO MATCH "AVID APRICOT"
SHERWIN WILLIAMS SW 6639
OR EQUAL




[D] STUCCO
COLOR TO MATCH "MOROCCAN BROWN"
SHERWIN WILLIAMS SW 6060
OR EQUAL



[E] STUCCO, TRIM, & DOORS
COLOR TO MATCH "TEASING PEACH"
SHERWIN WILLIAMS SW 6623
OR EQUAL



[F] STUCCO
"WEATHERED TERRACOTTA RANGE"
EAGLE ROOFING CAPISTRANO
OR EQUAL

 

[G] FASCIA, GUTTERS, & DOWNSPOUTS
COLOR TO MATCH "ANTIQUE PARCHMENT"
COLOR TO MATCH ALSIDE
OR EQUAL

REVISIONS

COPYRIGHT DATE

11/15/19

DRAWN BY

DE

PROJECT #

AMG19-21



THIS DRAWING CONTAINS INFORMATION WHICH IS THE
UNAUTHORIZED REUSE OR REPLICATION OF THE
DRAWING OR ANY PART THEREOF WITHOUT THE
WRITTEN CONSENT OF PACIFIC WEST ARCHITECTURE
IS PROHIBITED. IT IS SIGNED BY THE
ARCHITECT.

COPYRIGHT © BY PACIFIC WEST
ARCHITECTURE

Pacific West Architecture

430 E. STATE STREET, SUITE 100
EAGLE, IDAHO 83616
(208) 461-0022
fax (208) 461-3267

ALASKA - ARIZONA - CALIFORNIA - COLORADO - HAWAII - IDAHO -
ILLINOIS - IOWA - KANSAS - KENTUCKY - LOUISIANA - MARYLAND -
MASSACHUSETTS - MICHIGAN - MINNESOTA - MISSOURI - NEBRASKA - NEVADA - NEW JERSEY - NEW MEXICO - NEW YORK - NORTH CAROLINA -
SOUTH DAKOTA - U.S.V.I. - UTAH - WASHINGTON - WYOMING

PROJECT


COALINGA PACIFIC APARTMENTS

PACIFIC ST. COALINGA, CA

A3.3

SCHEMATIC SET / NOT FOR CONSTRUCTION

1 1ST FLOOR PLAN - BLDG. TYPE A
1/8" = 1'-0"

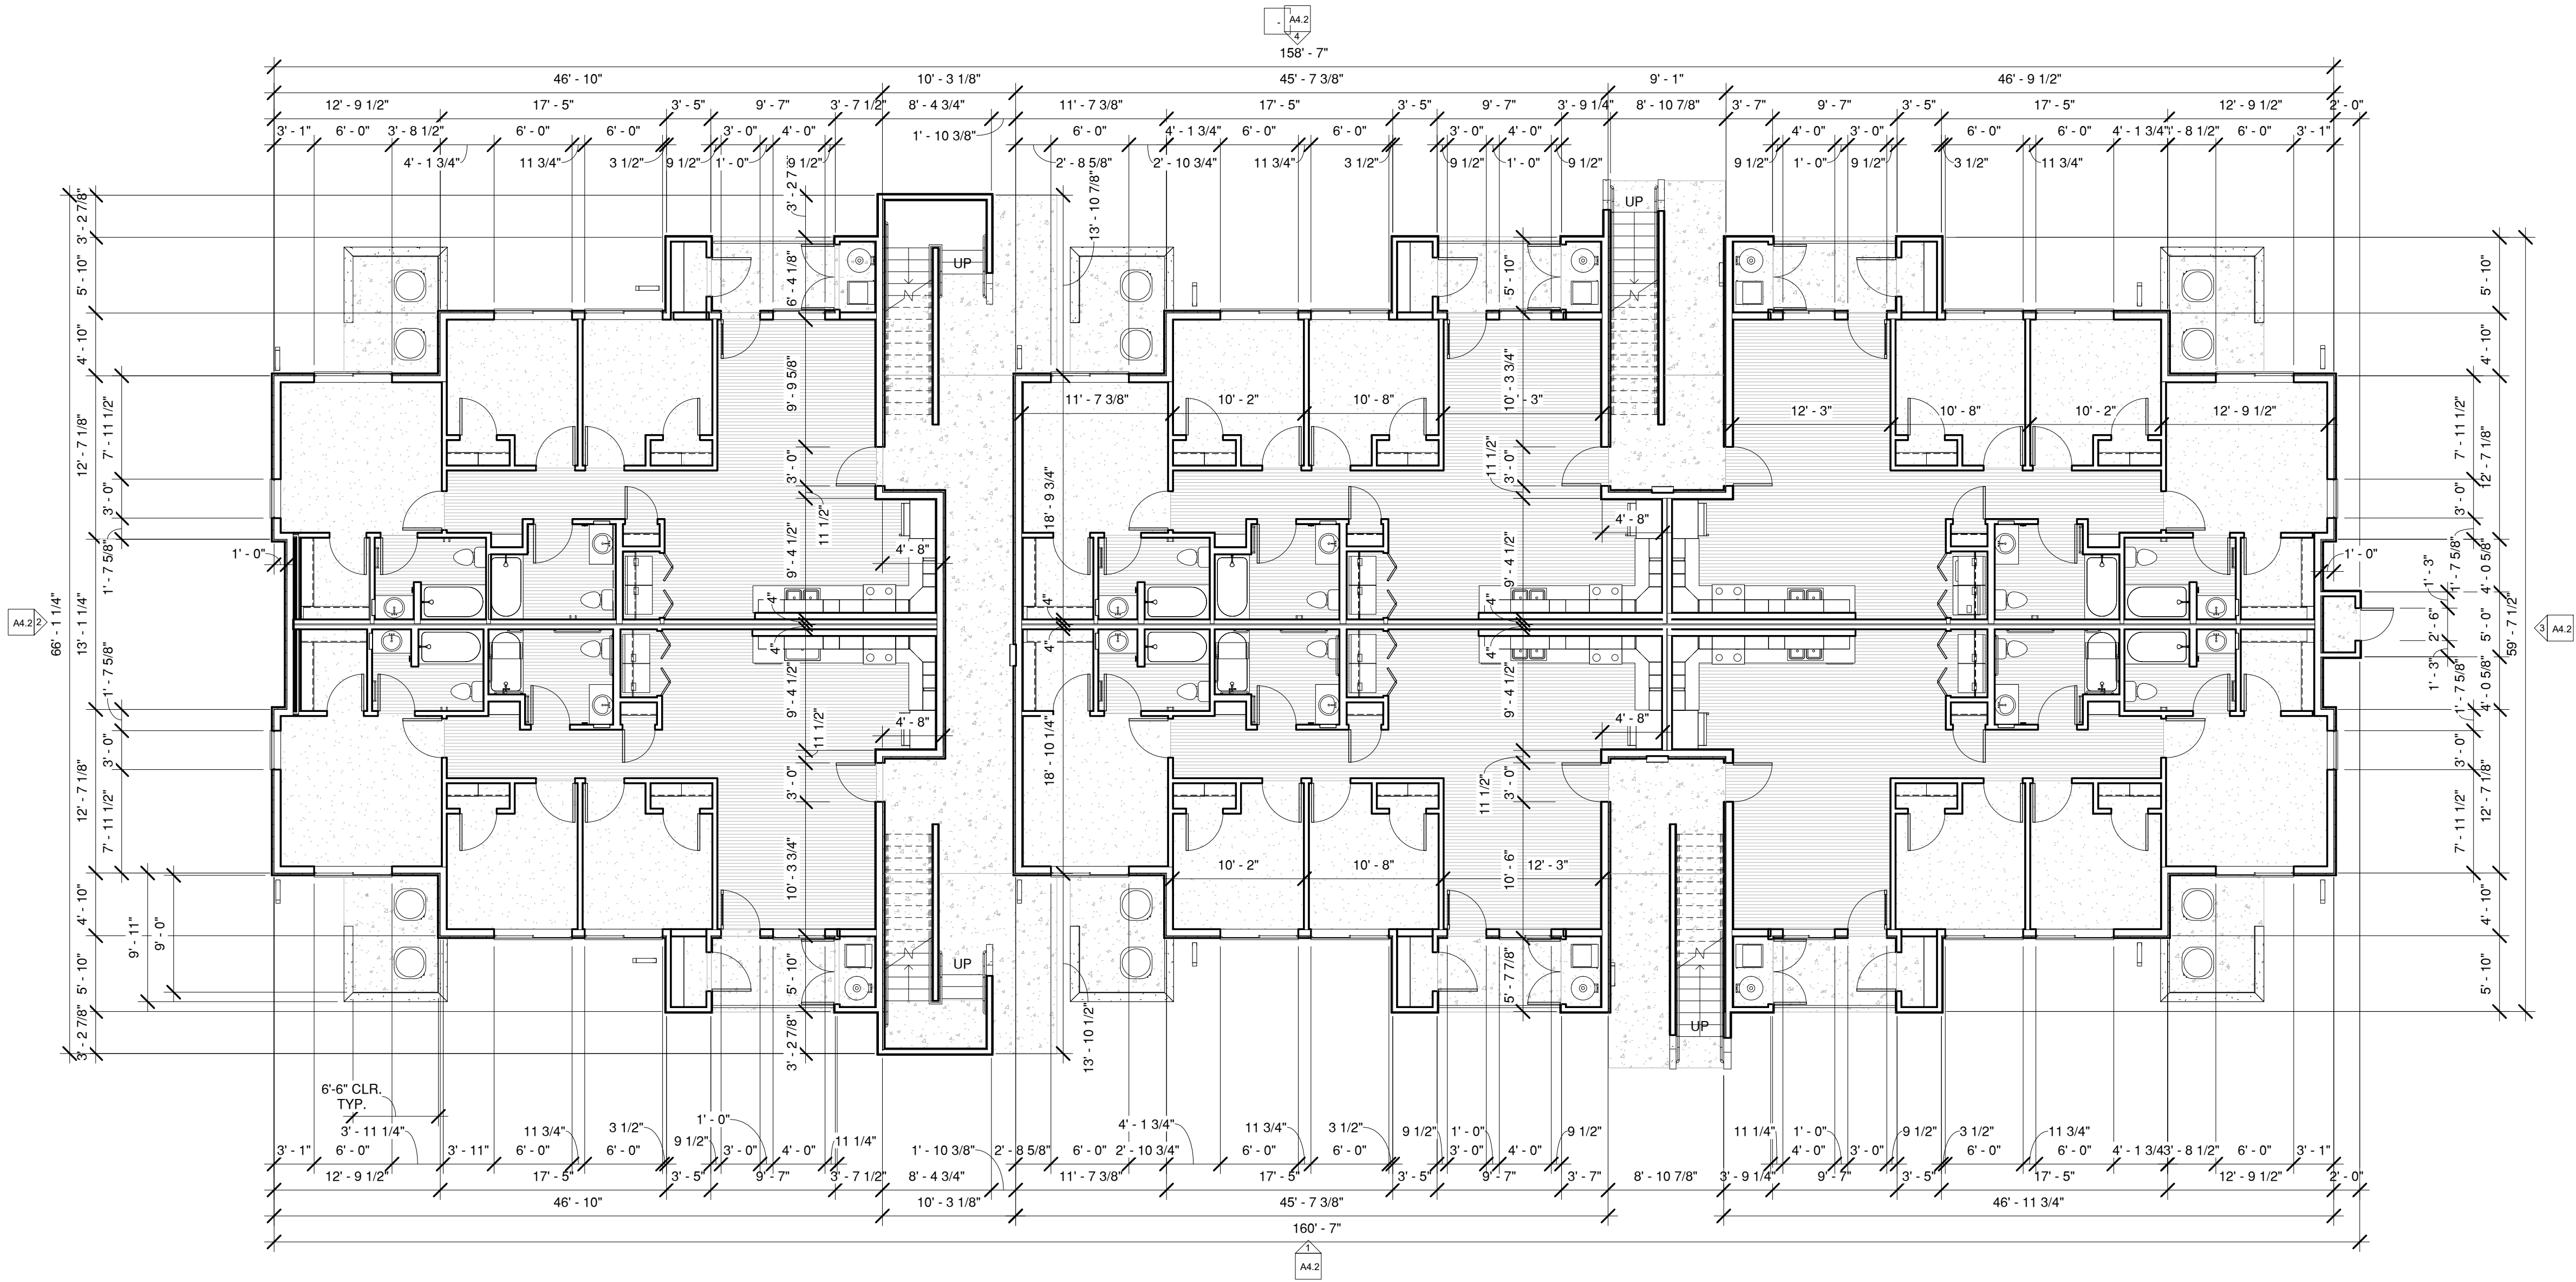

PROJECT

COALINGA PACIFIC
APARTMENTS

PACIFIC ST.

COALINGA, CA

Pacific West Architecture

430 E. STATE STREET, SUITE 100
EAGLE, IDAHO 83616
(208) 461-0022
fax (208) 461-3267

ALASKA - ARIZONA - CALIFORNIA - COLORADO - HAWAII - IDAHO -
ILLINOIS - IOWA - KANSAS - MICHIGAN - MINNESOTA - NEBRASKA - NEVADA - NEW JERSEY - NEW MEXICO - NORTH CAROLINA - NORTH DAKOTA - OREGON -
SOUTH DAKOTA - U.S.V.I. - UTAH - WASHINGTON - WYOMING

**PACIFIC
WEST
ARCHITECTURE**
THIS DRAWING CONTAINS INFORMATION WHICH IS THE
PROPERTY OF PACIFIC WEST ARCHITECTURE. IT IS TO BE
USED ONLY FOR THE PROJECT AND SITE SPECIFICALLY
IDENTIFIED HEREON. NO PART OF THIS DRAWING IS TO
BE REPRODUCED OR TRANSMITTED IN ANY FORM OR
BY ANY MEANS, ELECTRONIC OR MECHANICAL, FOR
ANY PURPOSES WITHOUT THE WRITTEN CONSENT OF
PACIFIC WEST ARCHITECTURE. THE DRAWING IS NOT
TO BE USED FOR CONSTRUCTION WITHOUT THE
ARCHITECT'S SIGNATURE.
COPYRIGHT © BY PACIFIC WEST
ARCHITECTURE

REVISIONS

COPYRIGHT DATE

11/15/19

DRAWN BY

DE


PROJECT #

AMG19-21

A4.1A

SCHEMATIC SET / NOT FOR CONSTRUCTION

1 2ND FLOOR PLAN - BLDG. TYPE A
1/8" = 1'-0"

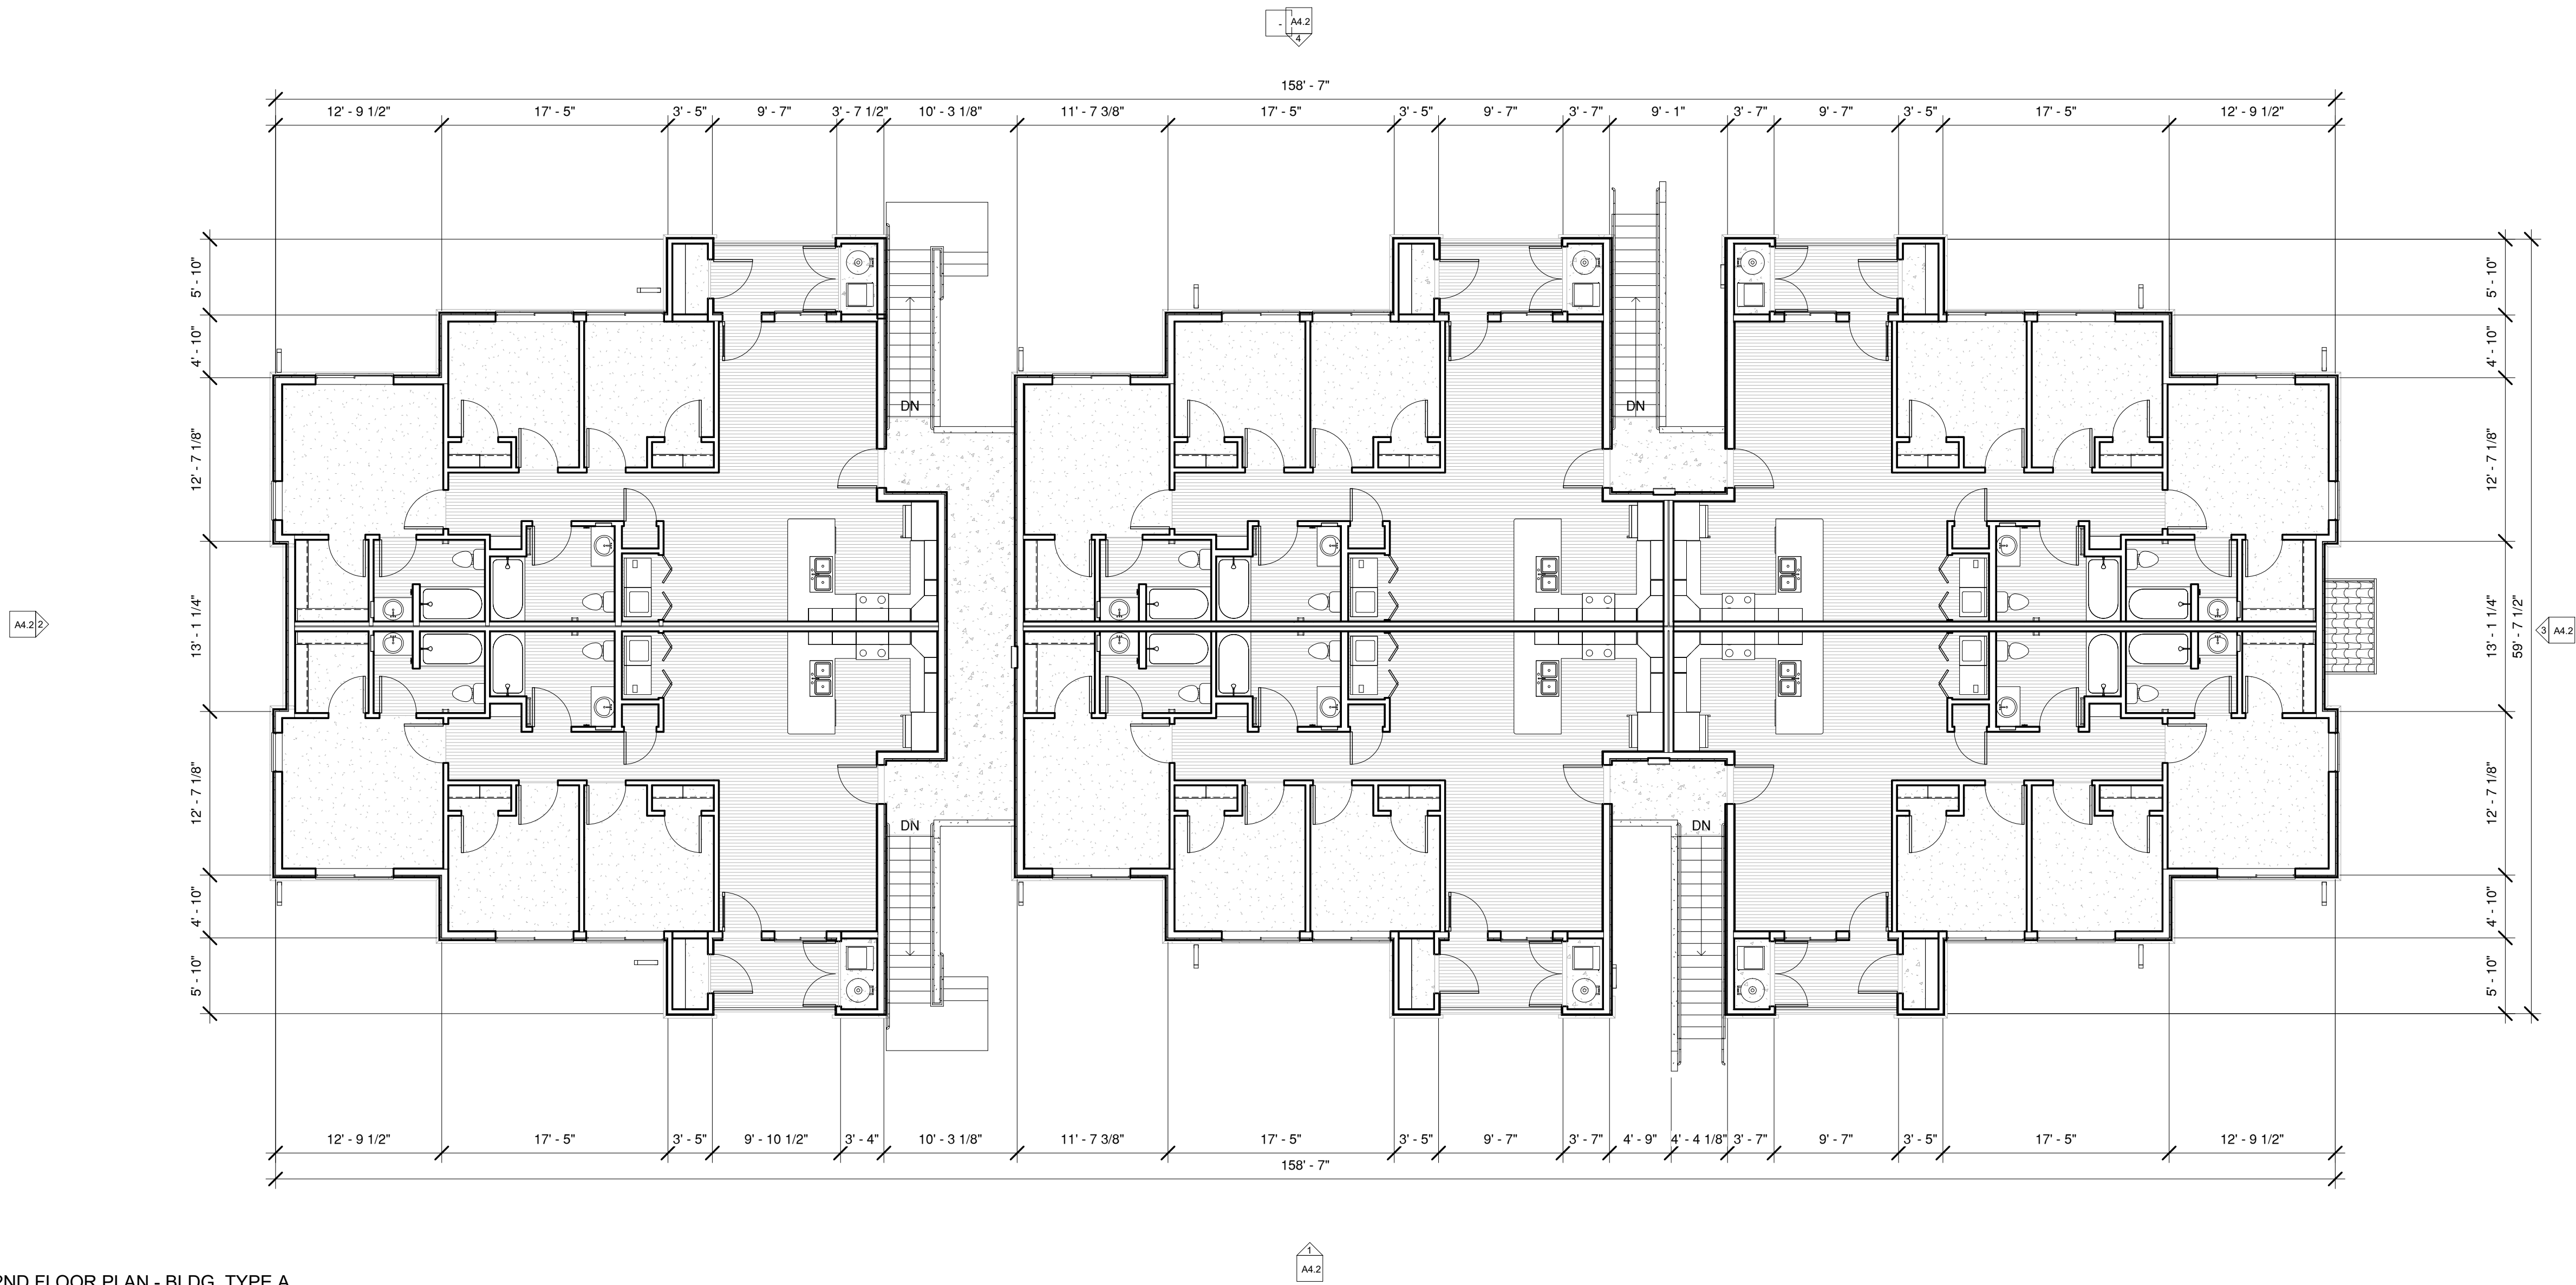

PROJECT
**COALINGA PACIFIC
APARTMENTS**
PACIFIC ST.
COALINGA, CA

Pacific West Architecture

430 E. STATE STREET, SUITE 100
EAGLE, IDAHO 83616
(208) 461-0022
fax (208) 461-3267

ALASKA - ARIZONA - CALIFORNIA - COLORADO - HAWAII - IDAHO -
ILLINOIS - IOWA - KANSAS - MICHIGAN - MINNESOTA - MONTANA -
NEBRASKA - NEVADA - NEW JERSEY - NEW MEXICO - NORTH CAROLINA -
SOUTH DAKOTA - U.S.V.I. - UTAH - WASHINGTON - WYOMING

**PACIFIC
WEST
ARCHITECTURE**
THIS DRAWING CONTAINS INFORMATION WHICH IS THE
UNAUTHORIZED REUSE OR REPLICATION OF THE SEALS OR ANY
OTHER INFORMATION OF THE ARCHITECT OR ARCHITECTURAL
FIRM WITHOUT THE WRITTEN CONSENT OF PACIFIC WEST ARCHITECTURE.
TO BE USED FOR CONSTRUCTION, IT IS SIGNED BY THE
ARCHITECT.
COPYRIGHT © BY PACIFIC WEST
ARCHITECTURE

COPYRIGHT DATE
11/15/19
DRAWN BY
DE
PROJECT #
AMG19-21


REVISIONS

A4.1B

SCHEMATIC SET / NOT FOR CONSTRUCTION



1 FRONT ELEVATION - BLDG. TYPE A
1/8" = 1'-0"

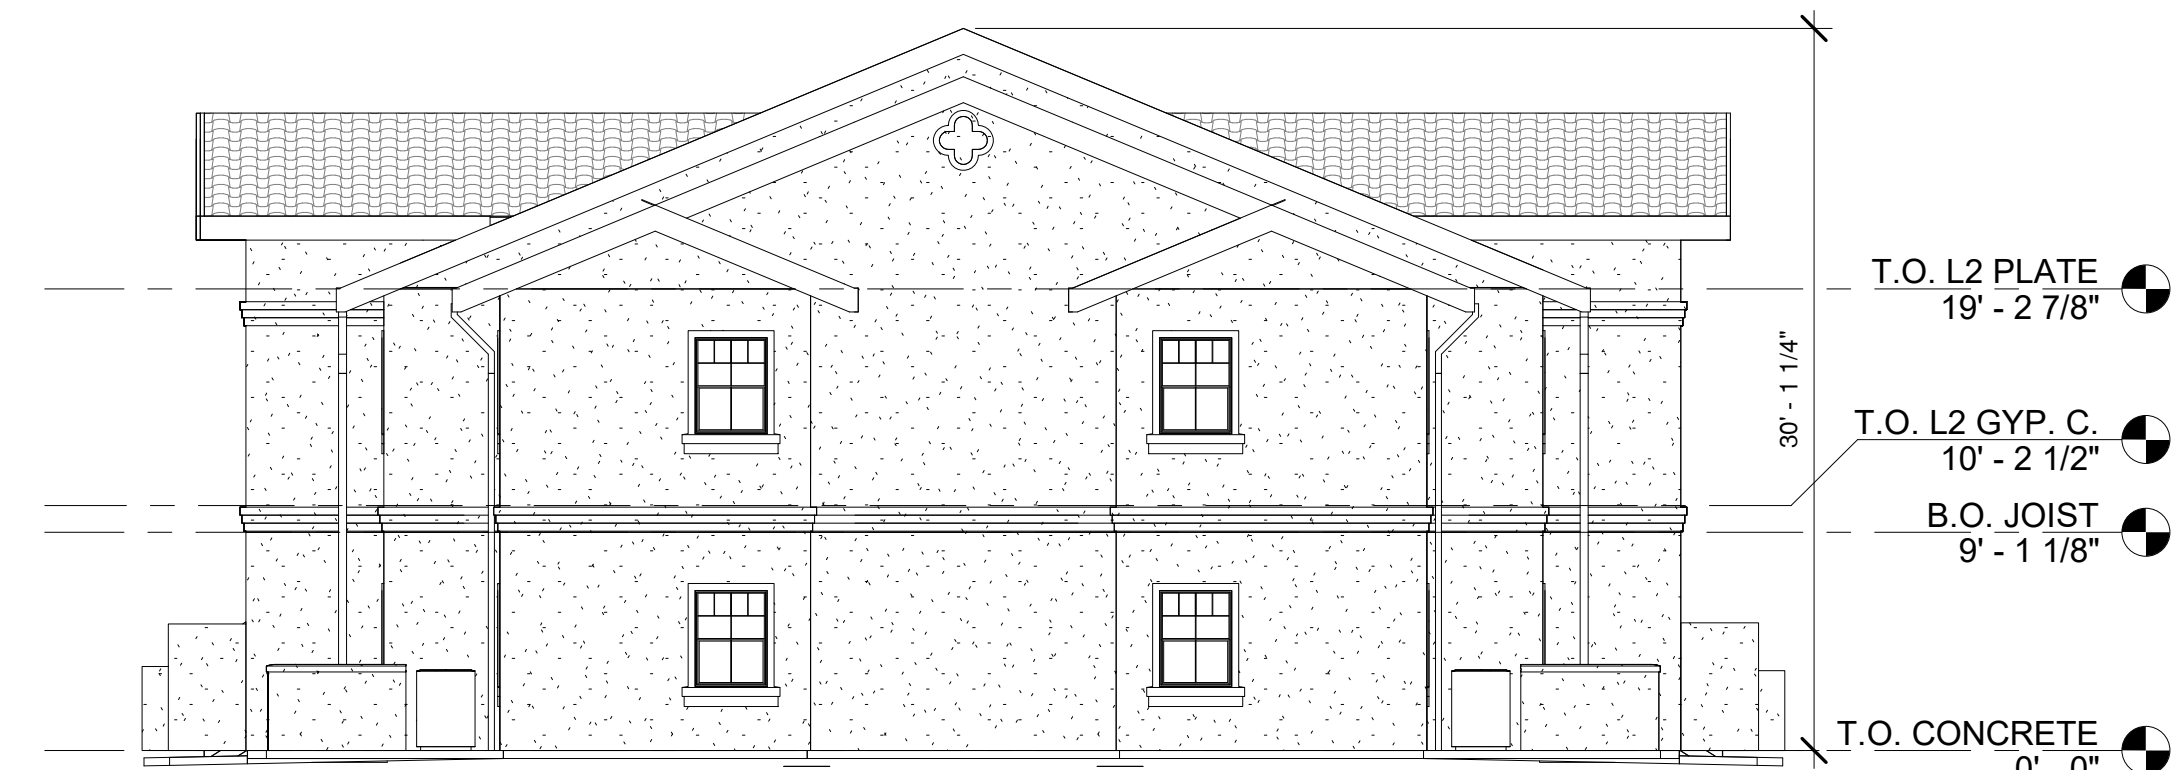

2 LEFT ELEVATION - BLDG. TYPE A
1/8" = 1'-0"



3 RIGHT ELEVATION - BLDG. TYPE A
1/8" = 1'-0"



4 REAR ELEVATION - BLDG. TYPE A
1/8" = 1'-0"

REVISIONS

COPYRIGHT DATE

11/15/19

DRAWN BY

DE

PROJECT #

AMG19-21



Pacific West Architecture

430 E. STATE STREET, SUITE 100
EAGLE, IDAHO 83616
(208) 461-0022
fax (208) 461-3267

ALASKA - ARIZONA - CALIFORNIA - COLORADO - HAWAII - IDAHO - ILLINOIS - KANSAS - MICHIGAN - MINNESOTA - MONTANA - NEBRASKA - NEVADA - NEW JERSEY - NEW MEXICO - NORTH CAROLINA - NORTH DAKOTA - OREGON - SOUTH DAKOTA - U.S.V.I. - UTAH - WASHINGTON - WYOMING


PROJECT
**COALINGA PACIFIC
APARTMENTS**
PACIFIC ST.
COALINGA, CA

A4.2


SCHEMATIC SET / NOT FOR CONSTRUCTION



1 FRONT ELEVATION - BLDG. TYPE A
N.T.S.

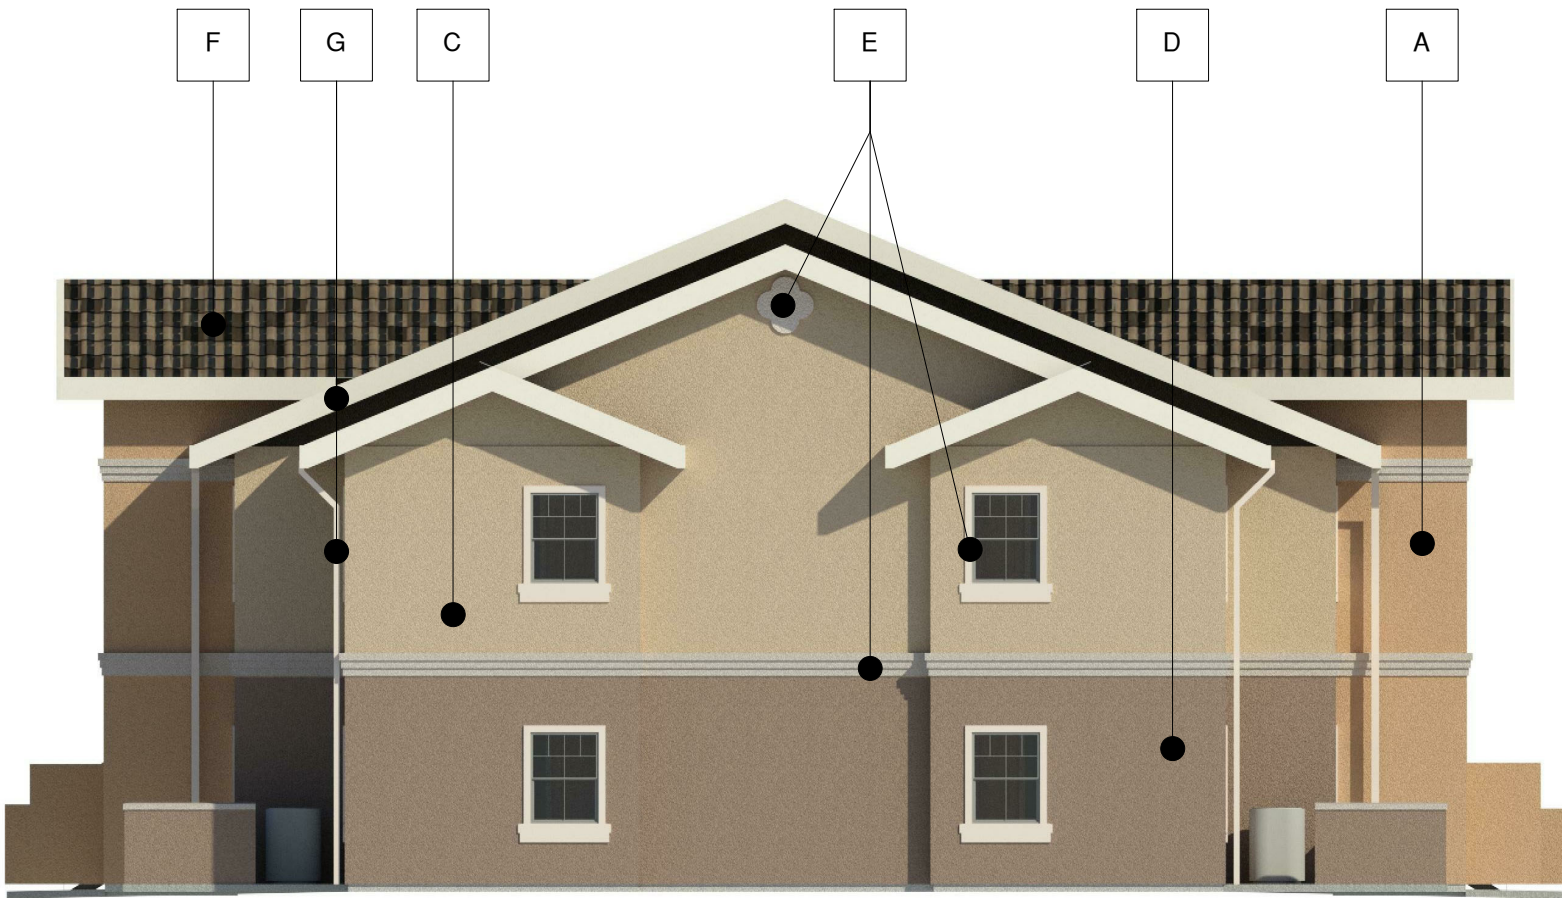

2 LEFT ELEVATION - BLDG. TYPE A
N.T.S.

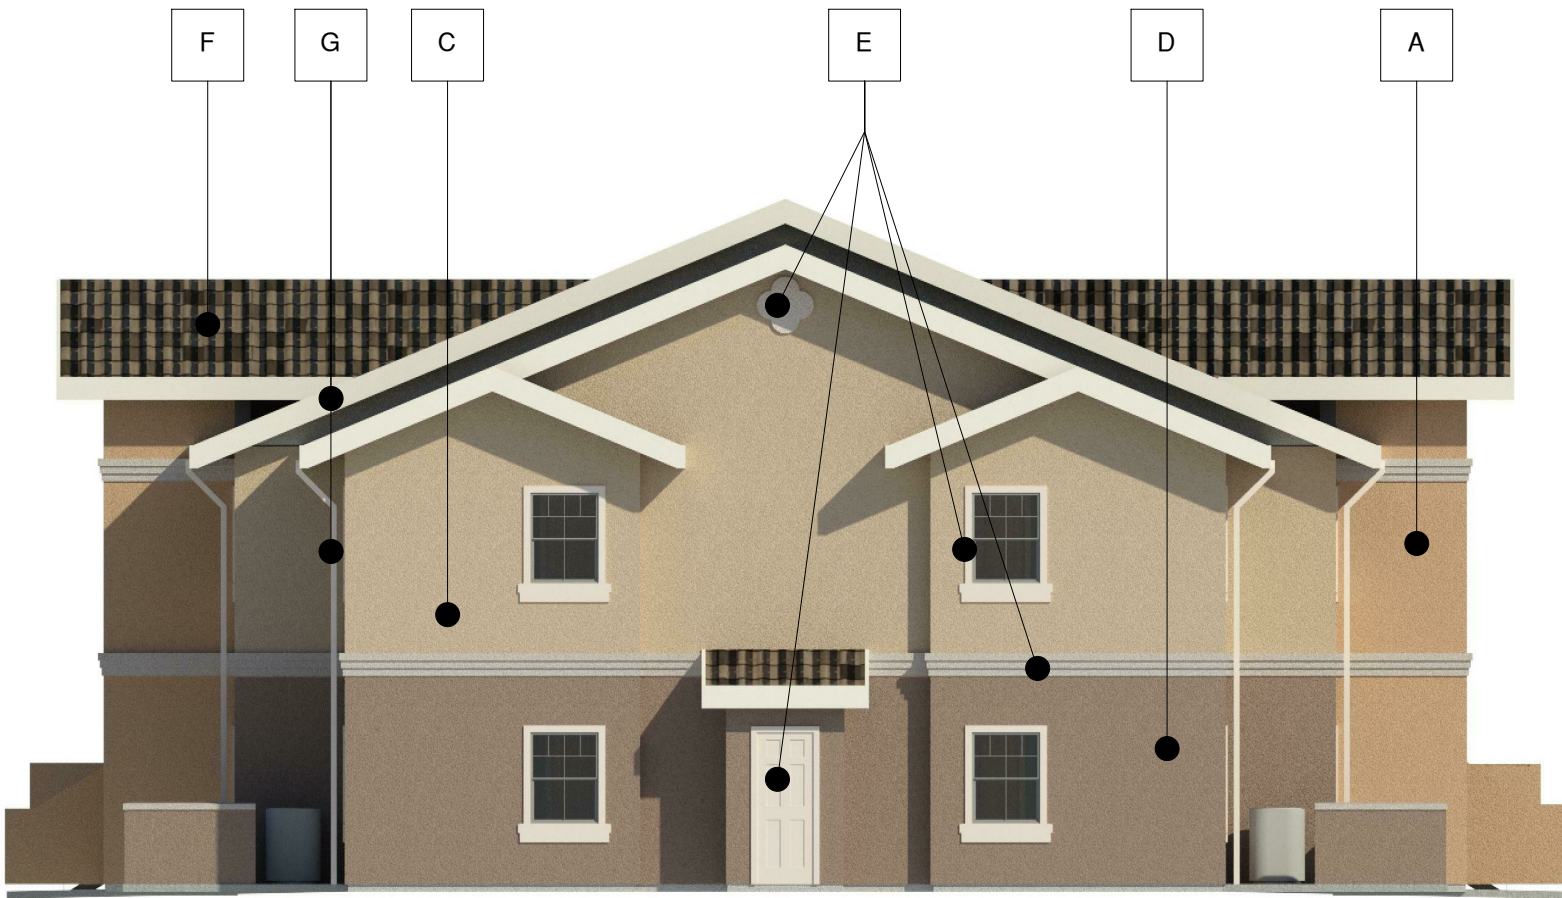


3 RIGHT ELEVATION - BLDG. TYPE A
N.T.S.




4 REAR ELEVATION - BLDG. TYPE A
N.T.S.



A STUCCO
COLOR TO MATCH "TANGERINE"
SHERWIN WILLIAMS SW 6640
OR EQUAL

 

B METAL RAILING
COLOR TO MATCH "DILL"
SHERWIN WILLIAMS SW 6438
OR EQUAL

 

C STUCCO
COLOR TO MATCH "AVID APRICOT"
SHERWIN WILLIAMS SW 6639
OR EQUAL




D STUCCO
COLOR TO MATCH "MOROCCAN BROWN"
SHERWIN WILLIAMS SW 6060
OR EQUAL



E STUCCO, TRIM, & DOORS
COLOR TO MATCH "TEASING PEACH"
SHERWIN WILLIAMS SW 6623
OR EQUAL



F STUCCO
"WEATHERED TERRACOTTA RANGE"
EAGLE ROOFING CAPISTRANO
OR EQUAL

 

G FASCIA, GUTTERS, & DOWNSPOUTS
COLOR TO MATCH "ANTIQUE PARCHMENT"
COLOR TO MATCH ALSIE
OR EQUAL

REVISIONS

COPYRIGHT DATE

11/15/19

DRAWN BY

DE

PROJECT #

AMG19-21



Pacific West Architecture

430 E. STATE STREET, SUITE 100
EAGLE, IDAHO 83616
(208) 461-0022
fax (208) 461-3267

ALASKA - ARIZONA - CALIFORNIA - COLORADO - HAWAII - IDAHO -
ILLINOIS - IOWA - KANSAS - KENTUCKY - LOUISIANA - MARYLAND -
MASSACHUSETTS - MICHIGAN - MINNESOTA - MISSISSIPPI -
MISSOURI - MONTANA - NEBRASKA - NEVADA - NEW JERSEY -
NEW MEXICO - NEW YORK - NORTH CAROLINA - NORTH DAKOTA -
OHIO - OKLAHOMA - OREGON - PENNSYLVANIA - RHODE ISLAND -
SOUTH DAKOTA - U.S.V.I. - UTAH - WASHINGTON - WYOMING


PROJECT

COALINGA PACIFIC
APARTMENTS


PACIFIC ST. COALINGA, CA

A4.3

SCHEMATIC SET / NOT FOR CONSTRUCTION

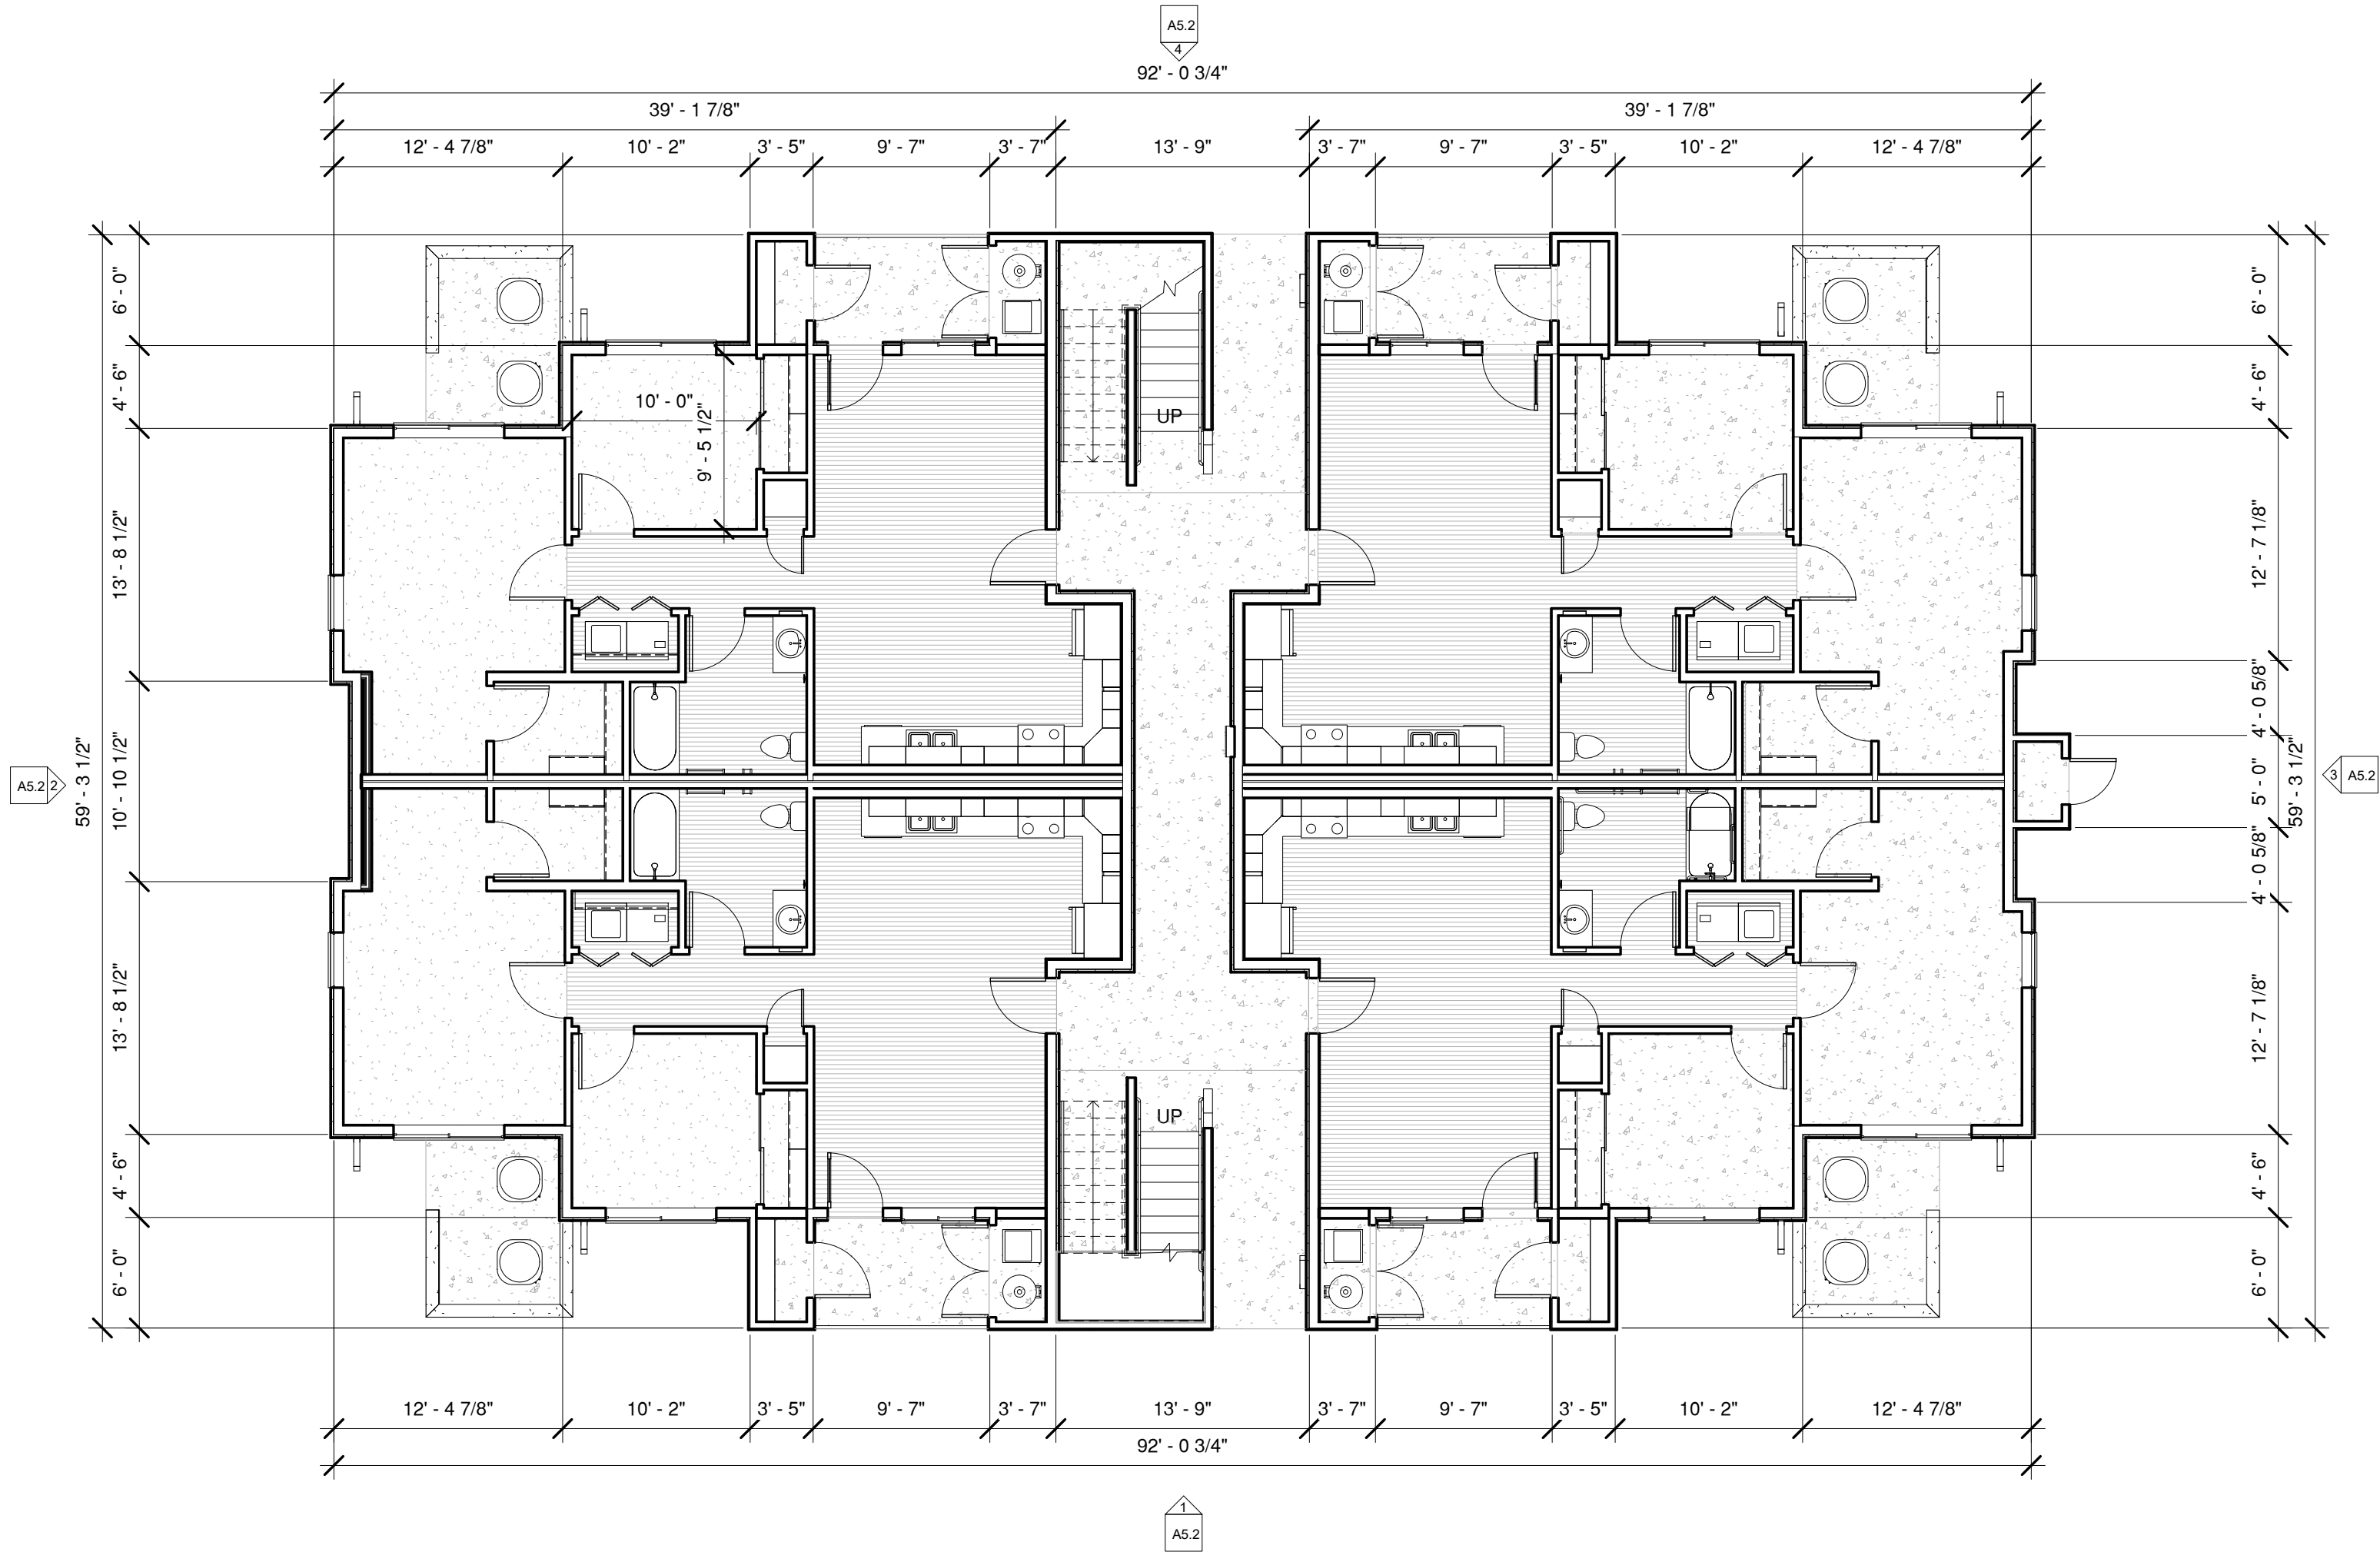

1 1ST FLOOR PLAN - BLDG. TYPE B
1/8" = 1'-0"

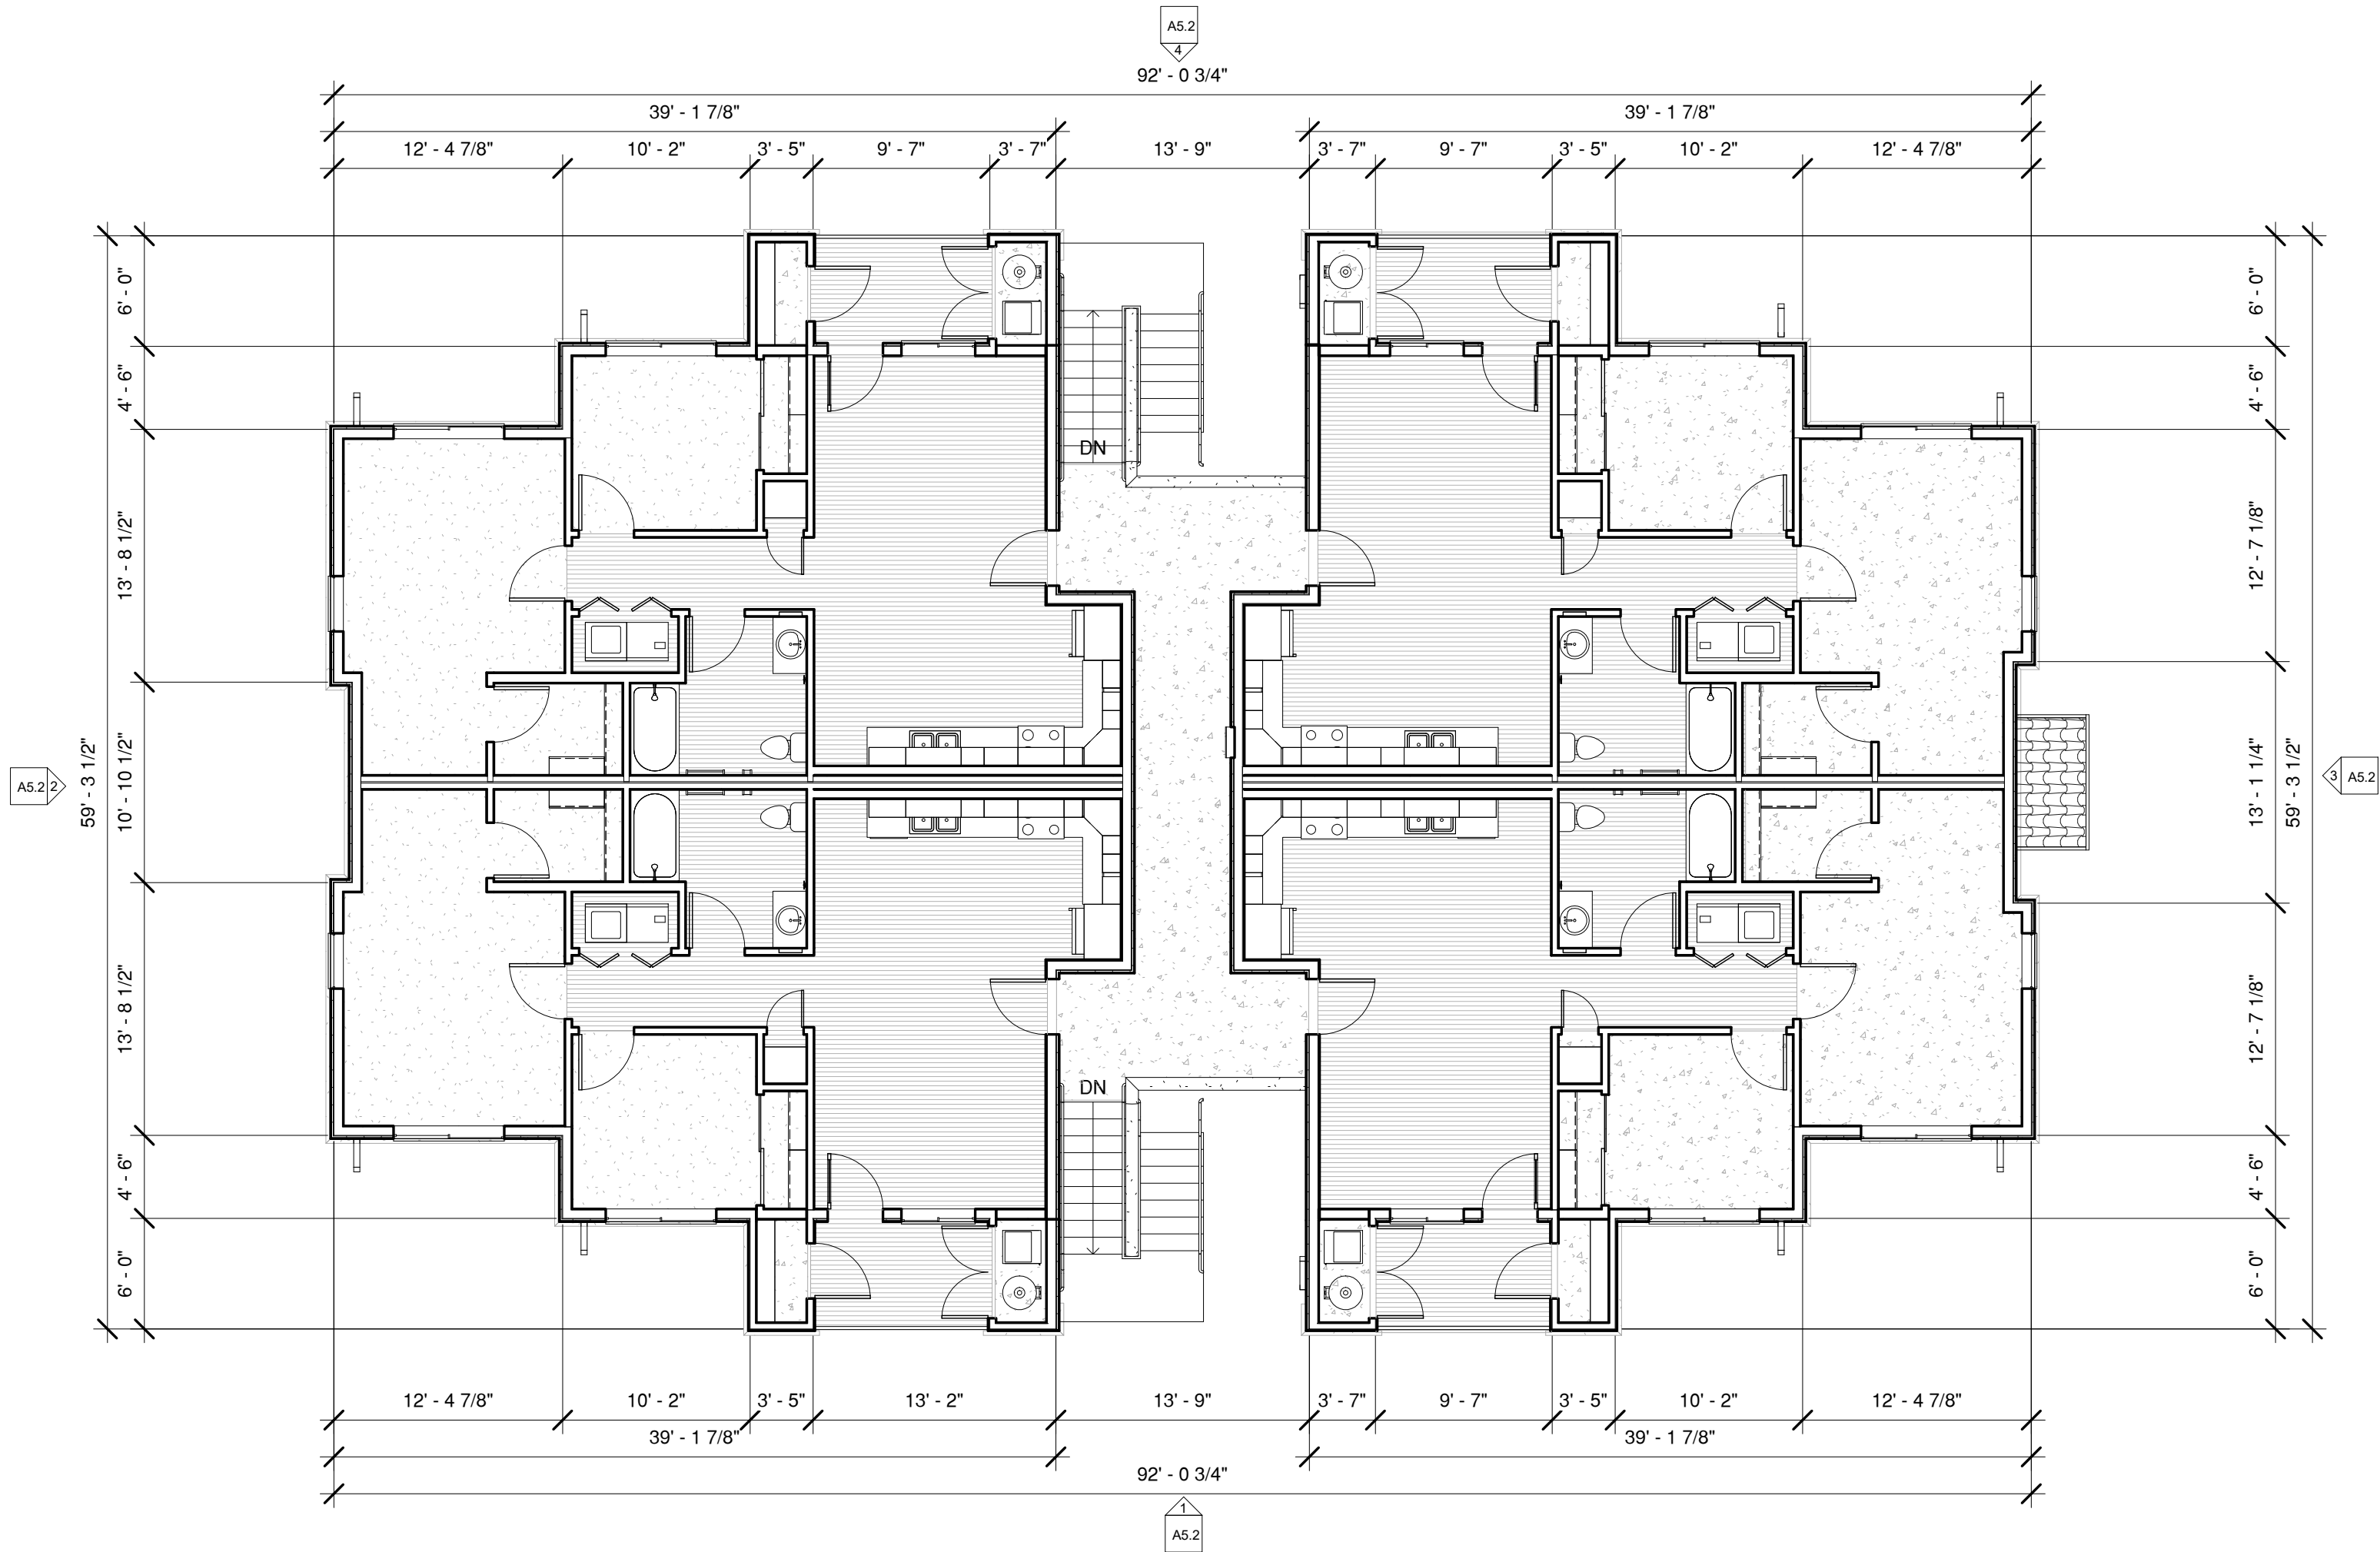

2 2ND FLOOR PLAN - BLDG. TYPE B
1/8" = 1'-0"

REVISIONS

COPYRIGHT DATE

11/15/19

DRAWN BY

DE

PROJECT #

AMG19-21



Pacific West Architecture

430 E. STATE STREET, SUITE 100
EAGLE, IDAHO 83616
(208) 461-0022
fax (208) 461-3267

ALASKA - ARIZONA - CALIFORNIA - COLORADO - HAWAII - IDAHO -
ILLINOIS - IOWA - KANSAS - KENTUCKY - LOUISIANA - MARYLAND -
MASSACHUSETTS - MICHIGAN - MINNESOTA - MISSISSIPPI -
MISSOURI - MONTANA - NEBRASKA - NEVADA - NEW JERSEY -
NEW MEXICO - NEW YORK - NORTH CAROLINA - NORTH DAKOTA -
OHIO - OKLAHOMA - OREGON - PENNSYLVANIA - RHODE ISLAND -
SOUTH DAKOTA - U.S.V.I. - UTAH - WASHINGTON - WYOMING

PROJECT
**COALINGA PACIFIC
APARTMENTS**
PACIFIC ST.
COALINGA, CA

A5.1

SCHEMATIC SET / NOT FOR CONSTRUCTION



1 FRONT ELEVATION - BLDG. TYPE B
1/8" = 1'-0"



2 LEFT ELEVATION - BLDG. TYPE B
1/8" = 1'-0"



3 RIGHT ELEVATION - BLDG. TYPE B
1/8" = 1'-0"



4 REAR ELEVATION - BLDG. TYPE B
1/8" = 1'-0"

REVISIONS

COPYRIGHT DATE

11/15/19

DRAWN BY

DE

PROJECT #

AMG19-21




Pacific West Architecture
430 E. STATE STREET, SUITE 100
EAGLE, IDAHO 83616
(208) 461-0022
fax (208) 461-3267
ALASKA - ARIZONA - CALIFORNIA - COLORADO - HAWAII - IDAHO - ILLINOIS - KANSAS - MICHIGAN - MINNESOTA - MONTANA - NEBRASKA - NEVADA - NEW JERSEY - NEW MEXICO - NEW YORK - NORTH CAROLINA - NORTH DAKOTA - OREGON - SOUTH DAKOTA - U.S.V.I. - UTAH - WASHINGTON - WYOMING


PROJECT
COALINGA PACIFIC
APARTMENTS
PACIFIC ST.
COALINGA, CA

A5.2


SCHEMATIC SET / NOT FOR CONSTRUCTION

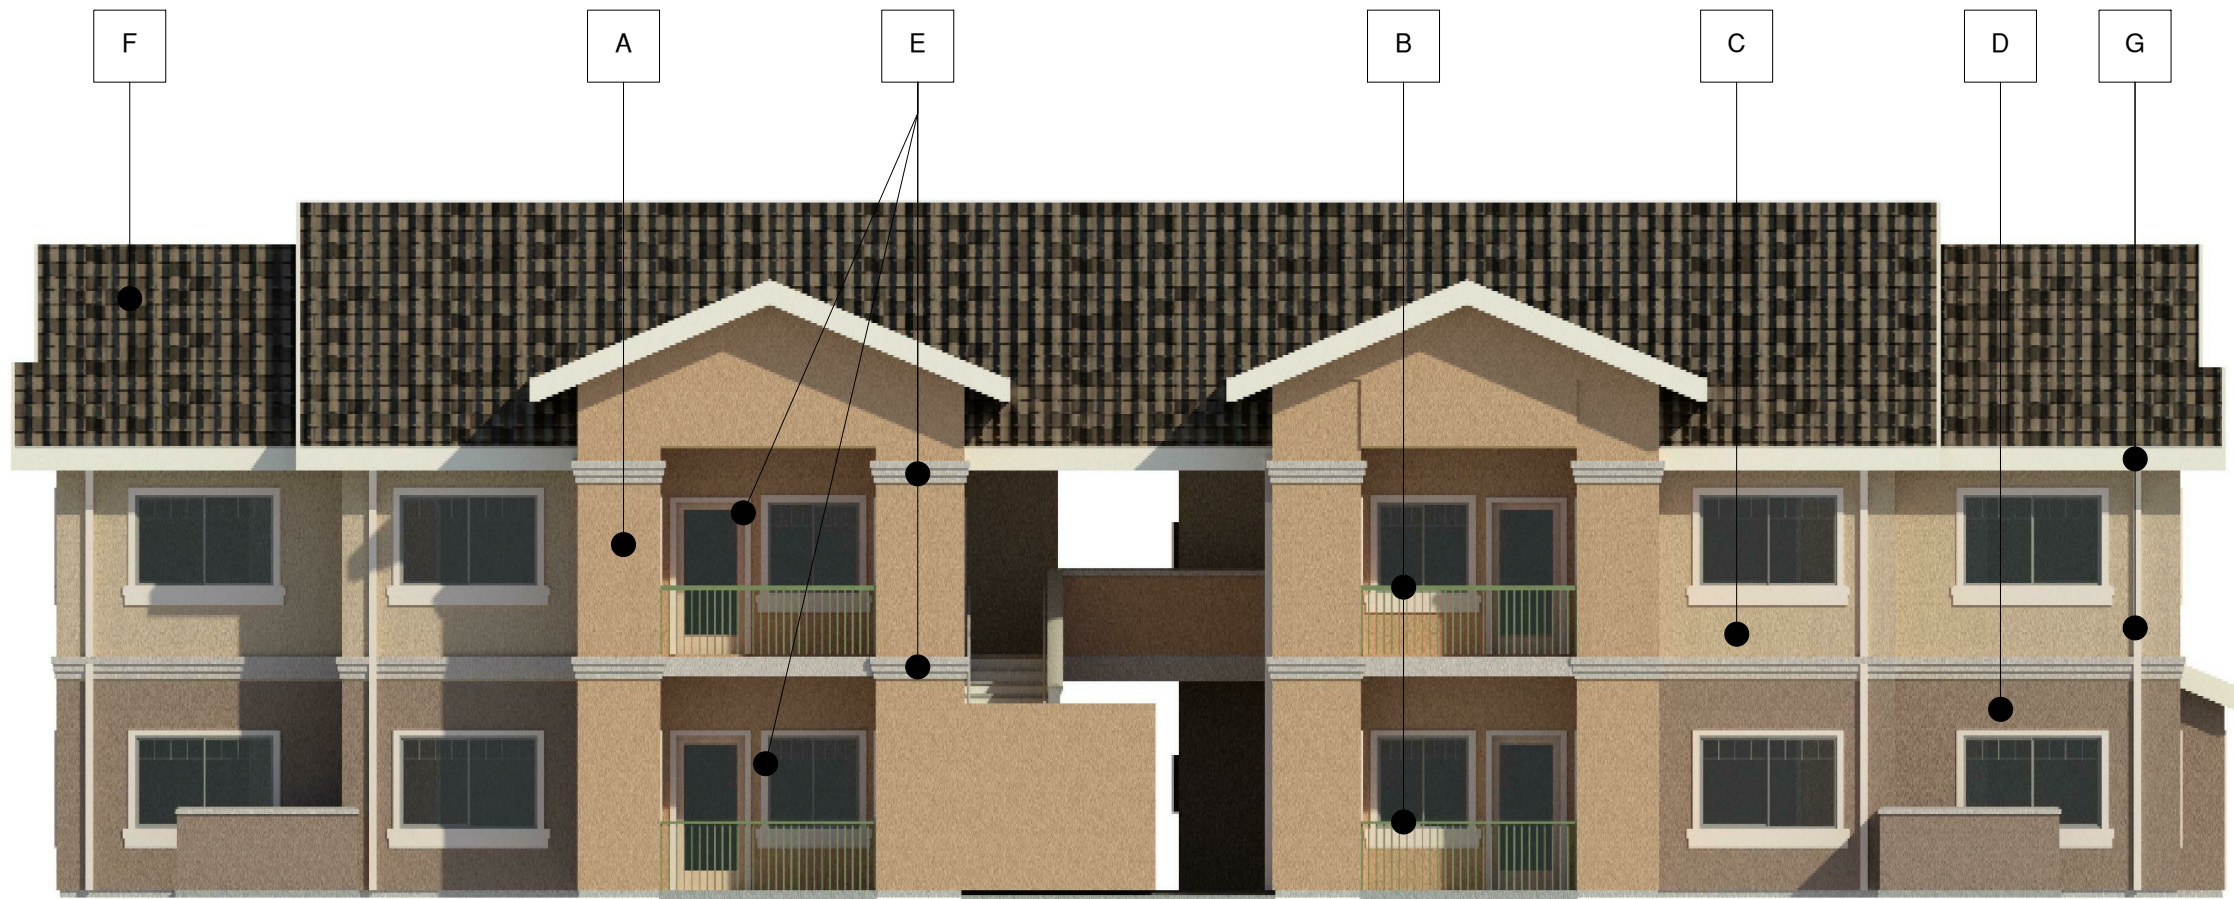


① FRONT ELEVATION - BLDG. TYPE B
N.T.S.

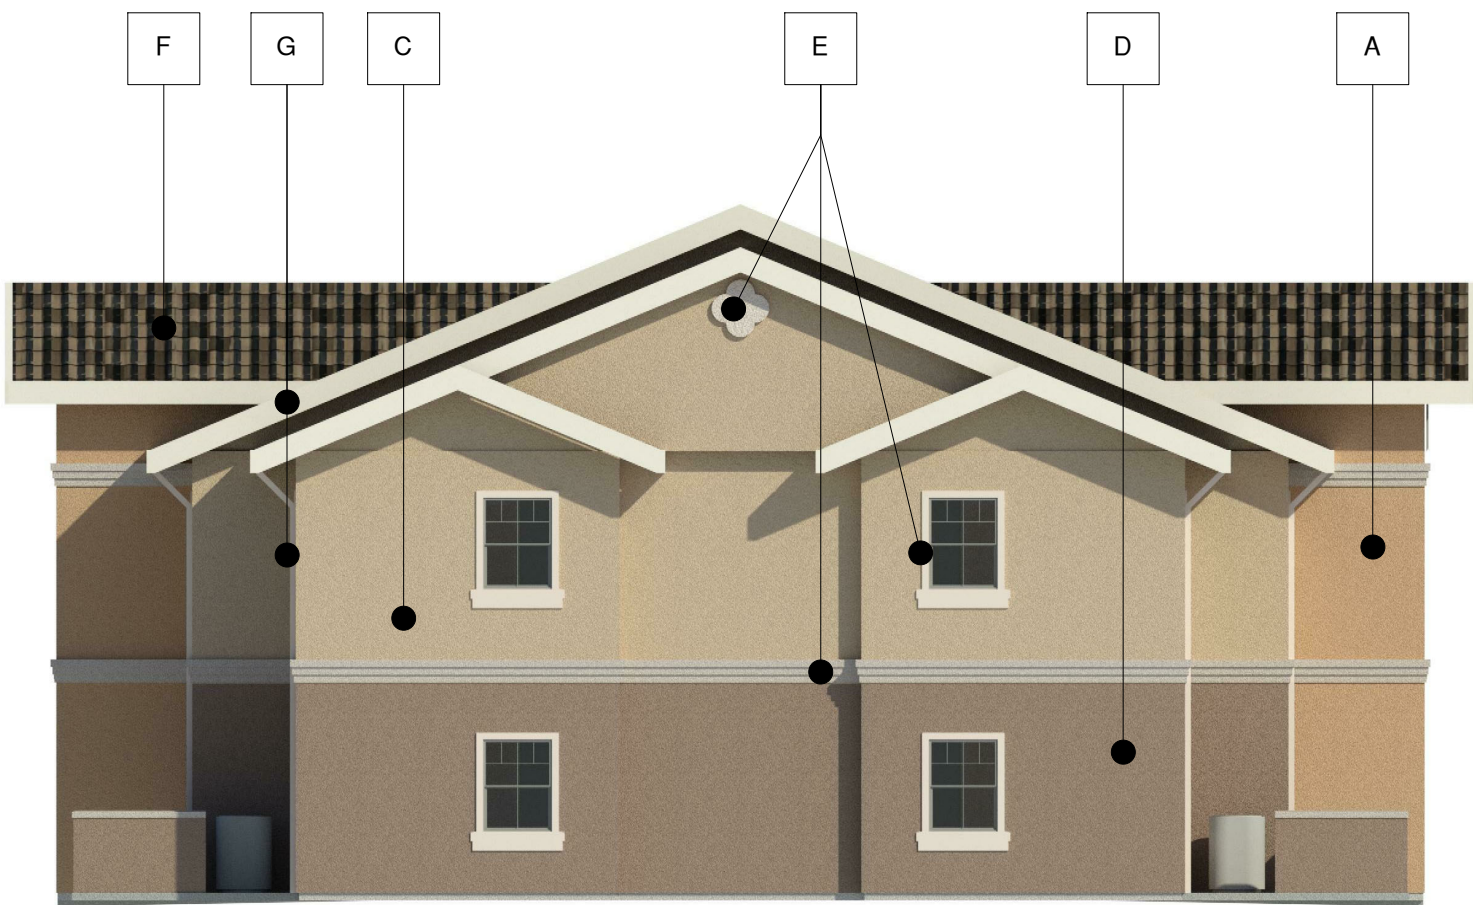

② LEFT ELEVATION - BLDG. TYPE B
N.T.S.

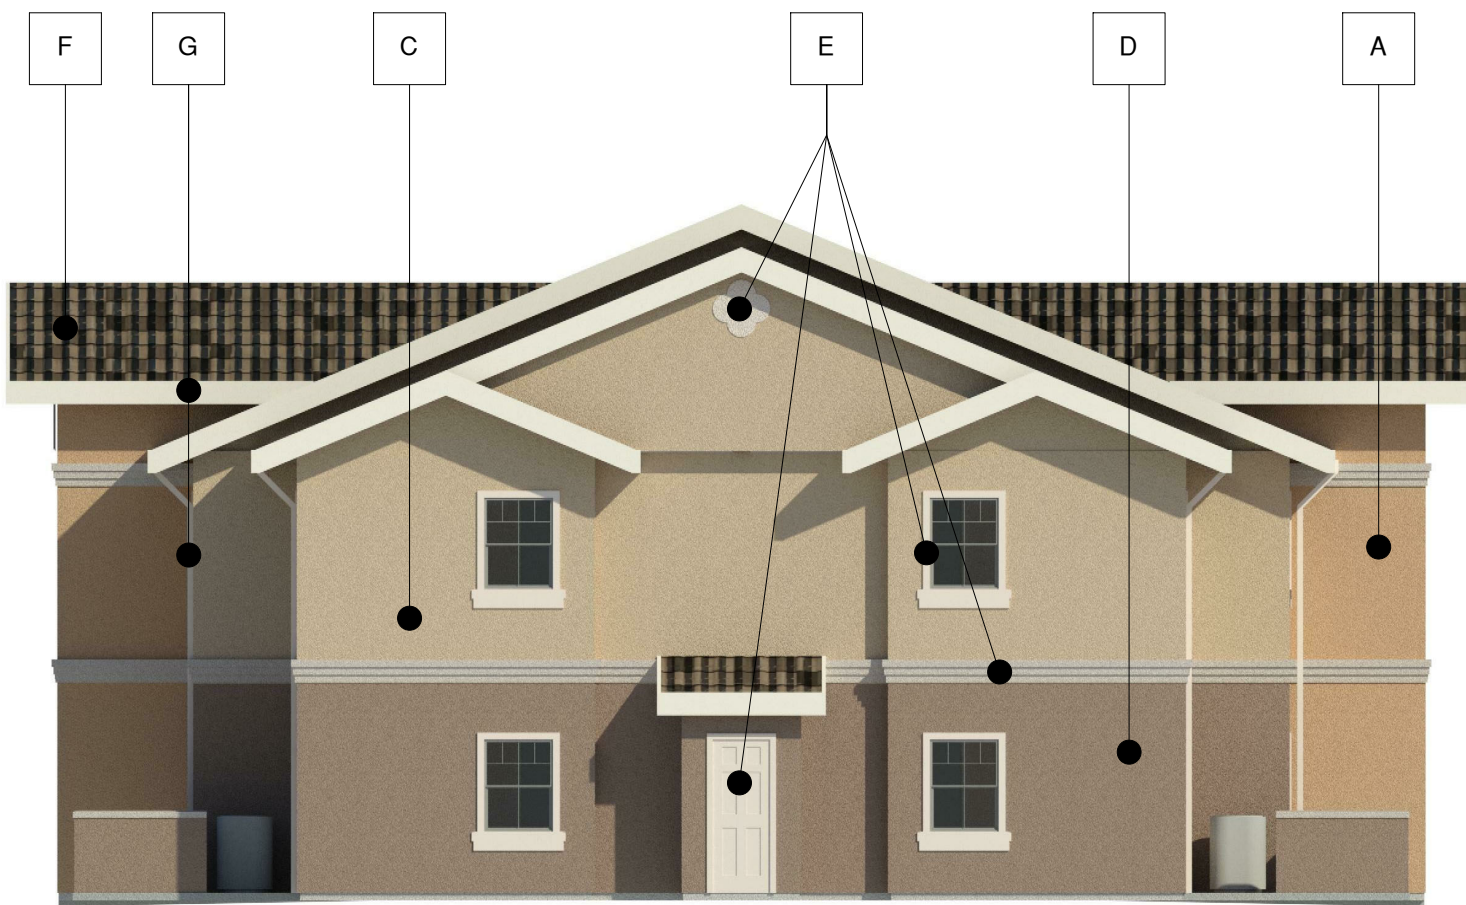


③ RIGHT ELEVATION - BLDG. TYPE B
N.T.S.

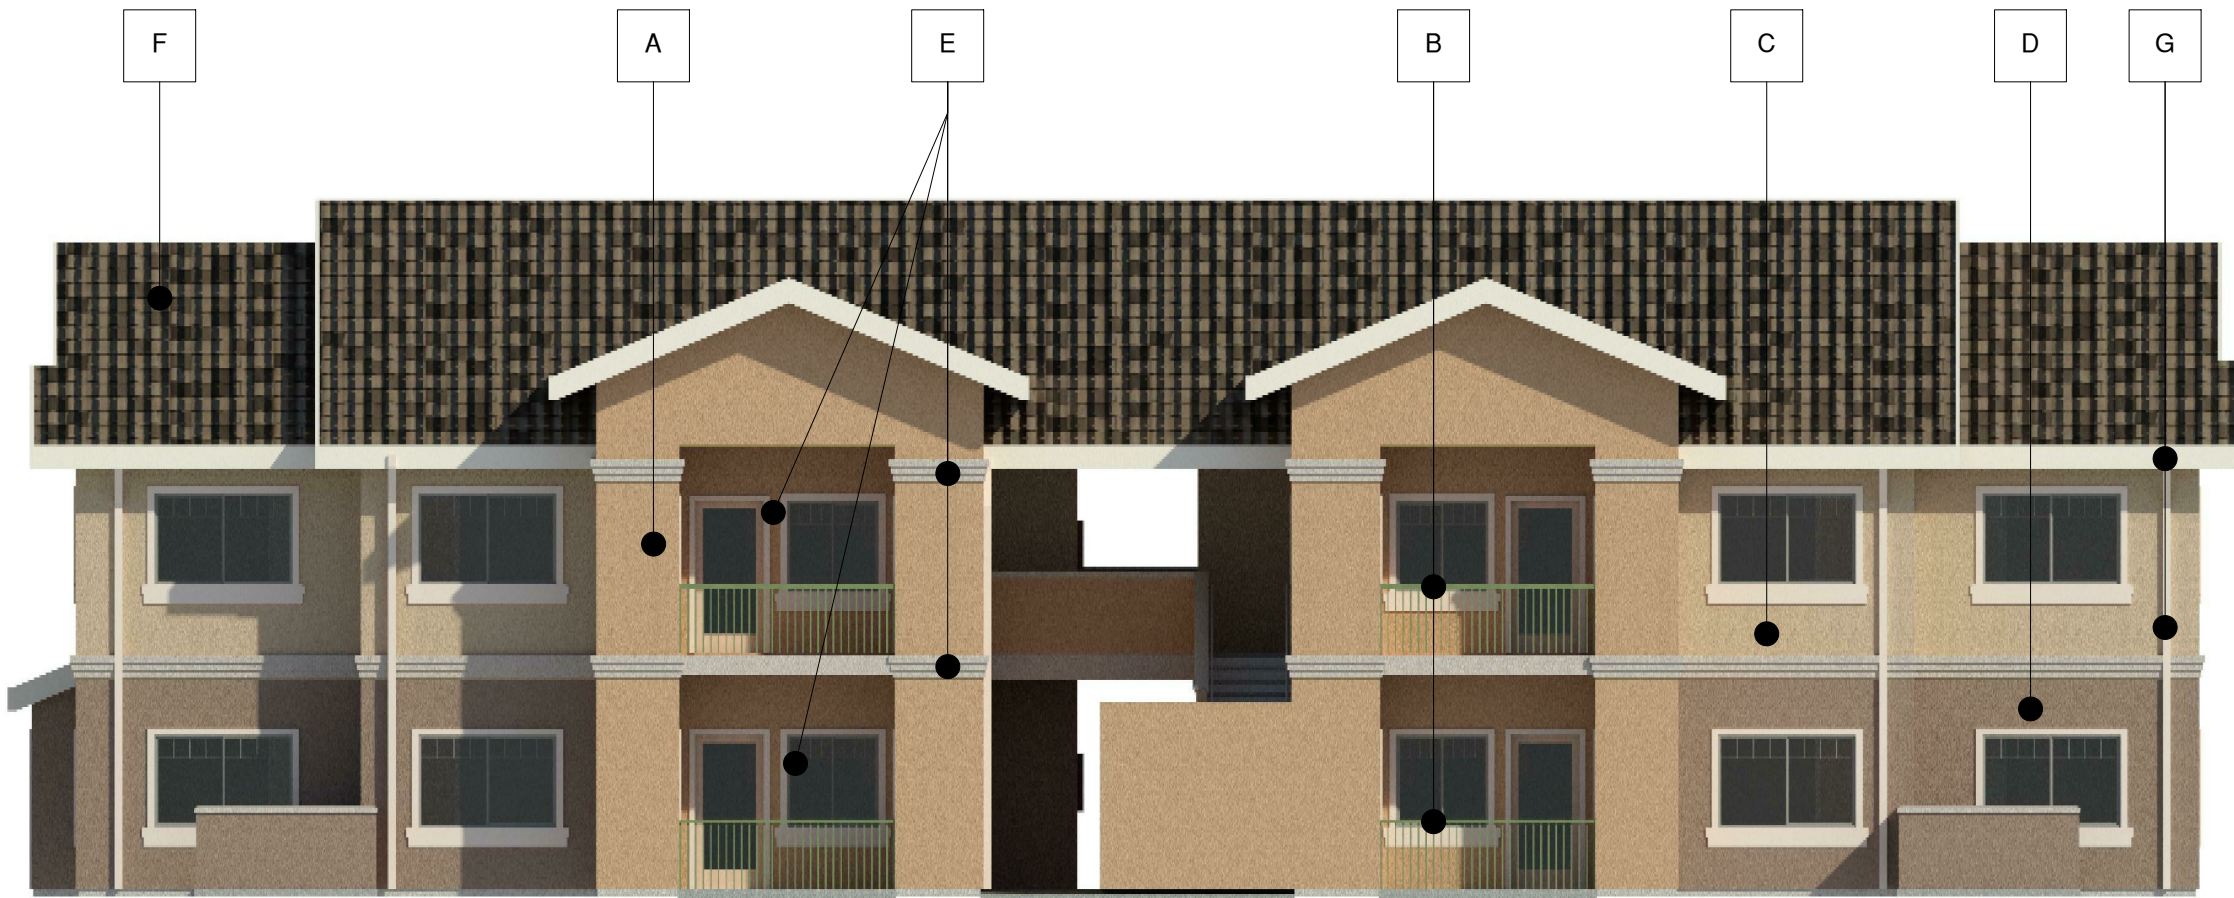


④ REAR ELEVATION - BLDG. TYPE B
N.T.S.



[A] STUCCO
COLOR TO MATCH "TANGERINE"
SHERWIN WILLIAMS SW 6640
OR EQUAL

 

[B] METAL RAILING
COLOR TO MATCH "DILL"
SHERWIN WILLIAMS SW 6438
OR EQUAL

 

[C] STUCCO
COLOR TO MATCH "AVID APRICOT"
SHERWIN WILLIAMS SW 6639
OR EQUAL




[D] STUCCO
COLOR TO MATCH "MOROCCAN BROWN"
SHERWIN WILLIAMS SW 6060
OR EQUAL



[E] STUCCO, TRIM, & DOORS
COLOR TO MATCH "TEASING PEACH"
SHERWIN WILLIAMS SW 6623
OR EQUAL



[F] STUCCO
"WEATHERED TERRACOTTA RANGE"
EAGLE ROOFING CAPISTRANO
OR EQUAL

 

[G] FASCIA, GUTTERS, & DOWNSPOUTS
COLOR TO MATCH "ANTIQUE PARCHMENT"
COLOR TO MATCH ALSIDE
OR EQUAL

REVISIONS

COPYRIGHT DATE

11/15/19

DRAWN BY

DE

PROJECT #

AMG19-21



Pacific West Architecture

430 E. STATE STREET, SUITE 100
EAGLE, IDAHO 83616
(208) 461-0022
fax (208) 461-3267


ALASKA - ARIZONA - CALIFORNIA - COLORADO - HAWAII - IDAHO -
ILLINOIS - IOWA - KANSAS - MICHIGAN - MINNESOTA - MONTANA -
NEBRASKA - NEVADA - NEW JERSEY - NEW MEXICO - NORTH CAROLINA -
LOUISIANA - MAINE - MARYLAND - MASSACHUSETTS - MONTANA -
SOUTH DAKOTA - U.S.V.I. - UTAH - WASHINGTON - WYOMING

PROJECT
**COALINGA PACIFIC
APARTMENTS**
PACIFIC ST. COALINGA, CA


A5.3

SCHEMATIC SET / NOT FOR CONSTRUCTION

① 1ST FLOOR PLAN - BLDG. TYPE D
1/8" = 1'-0"

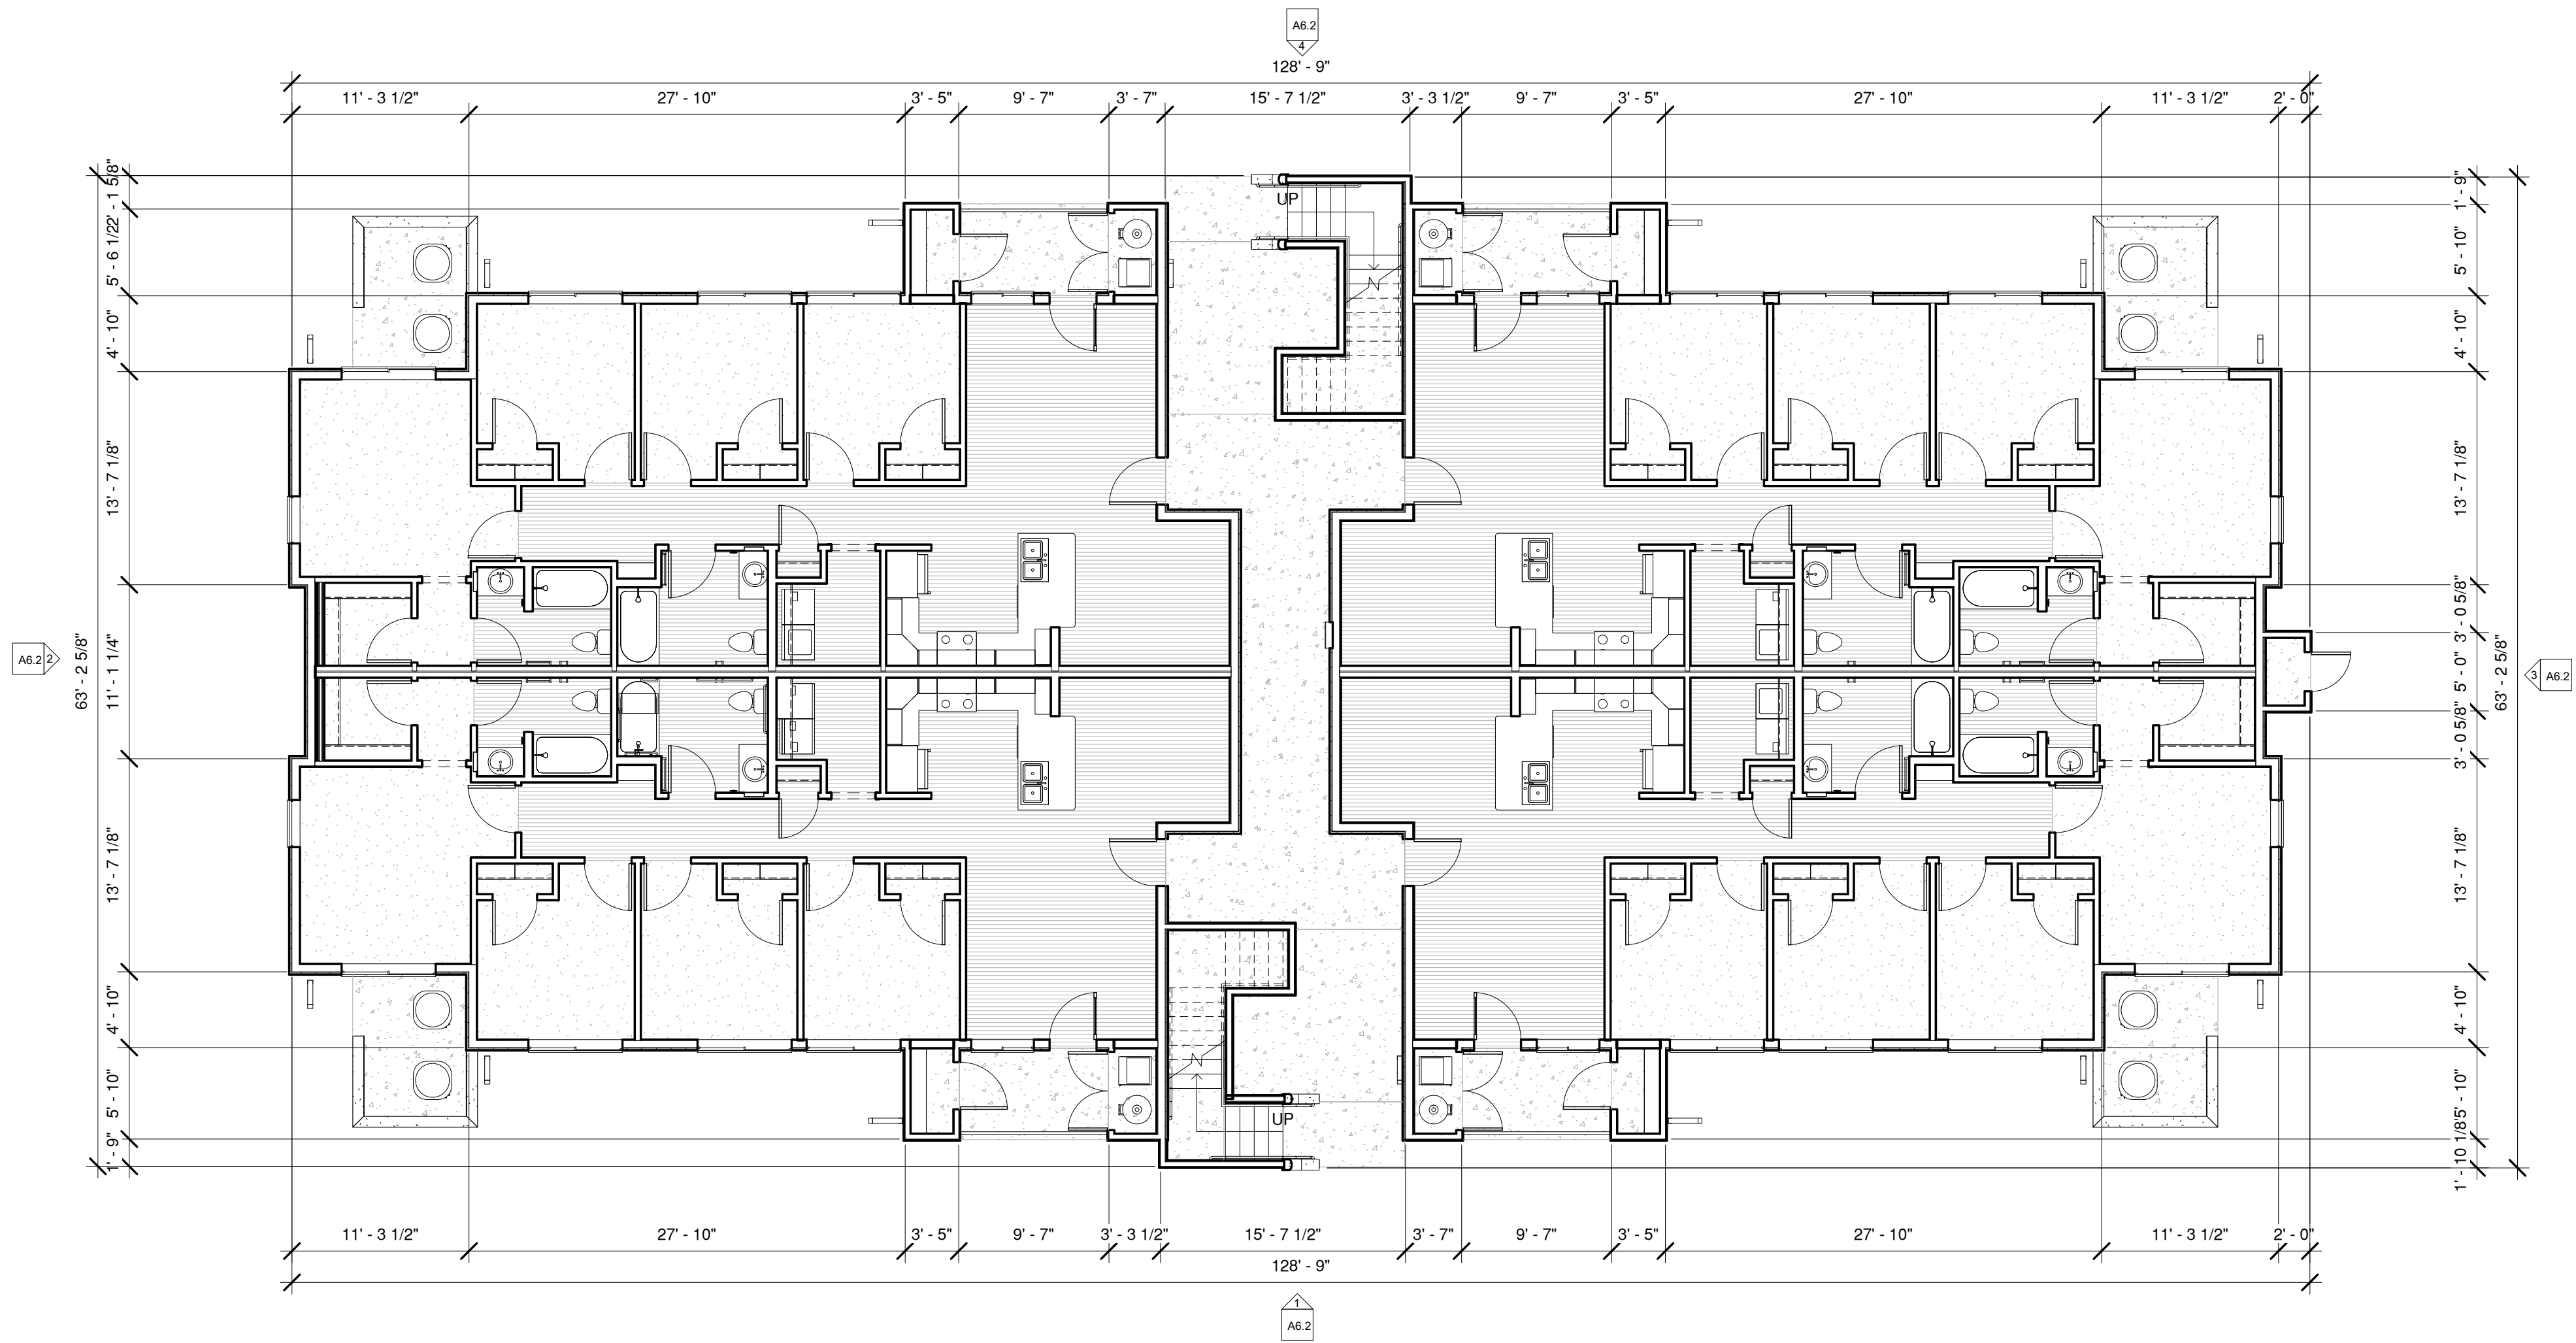

② 2ND FLOOR PLAN - BLDG. TYPE D
1/8" = 1'-0"

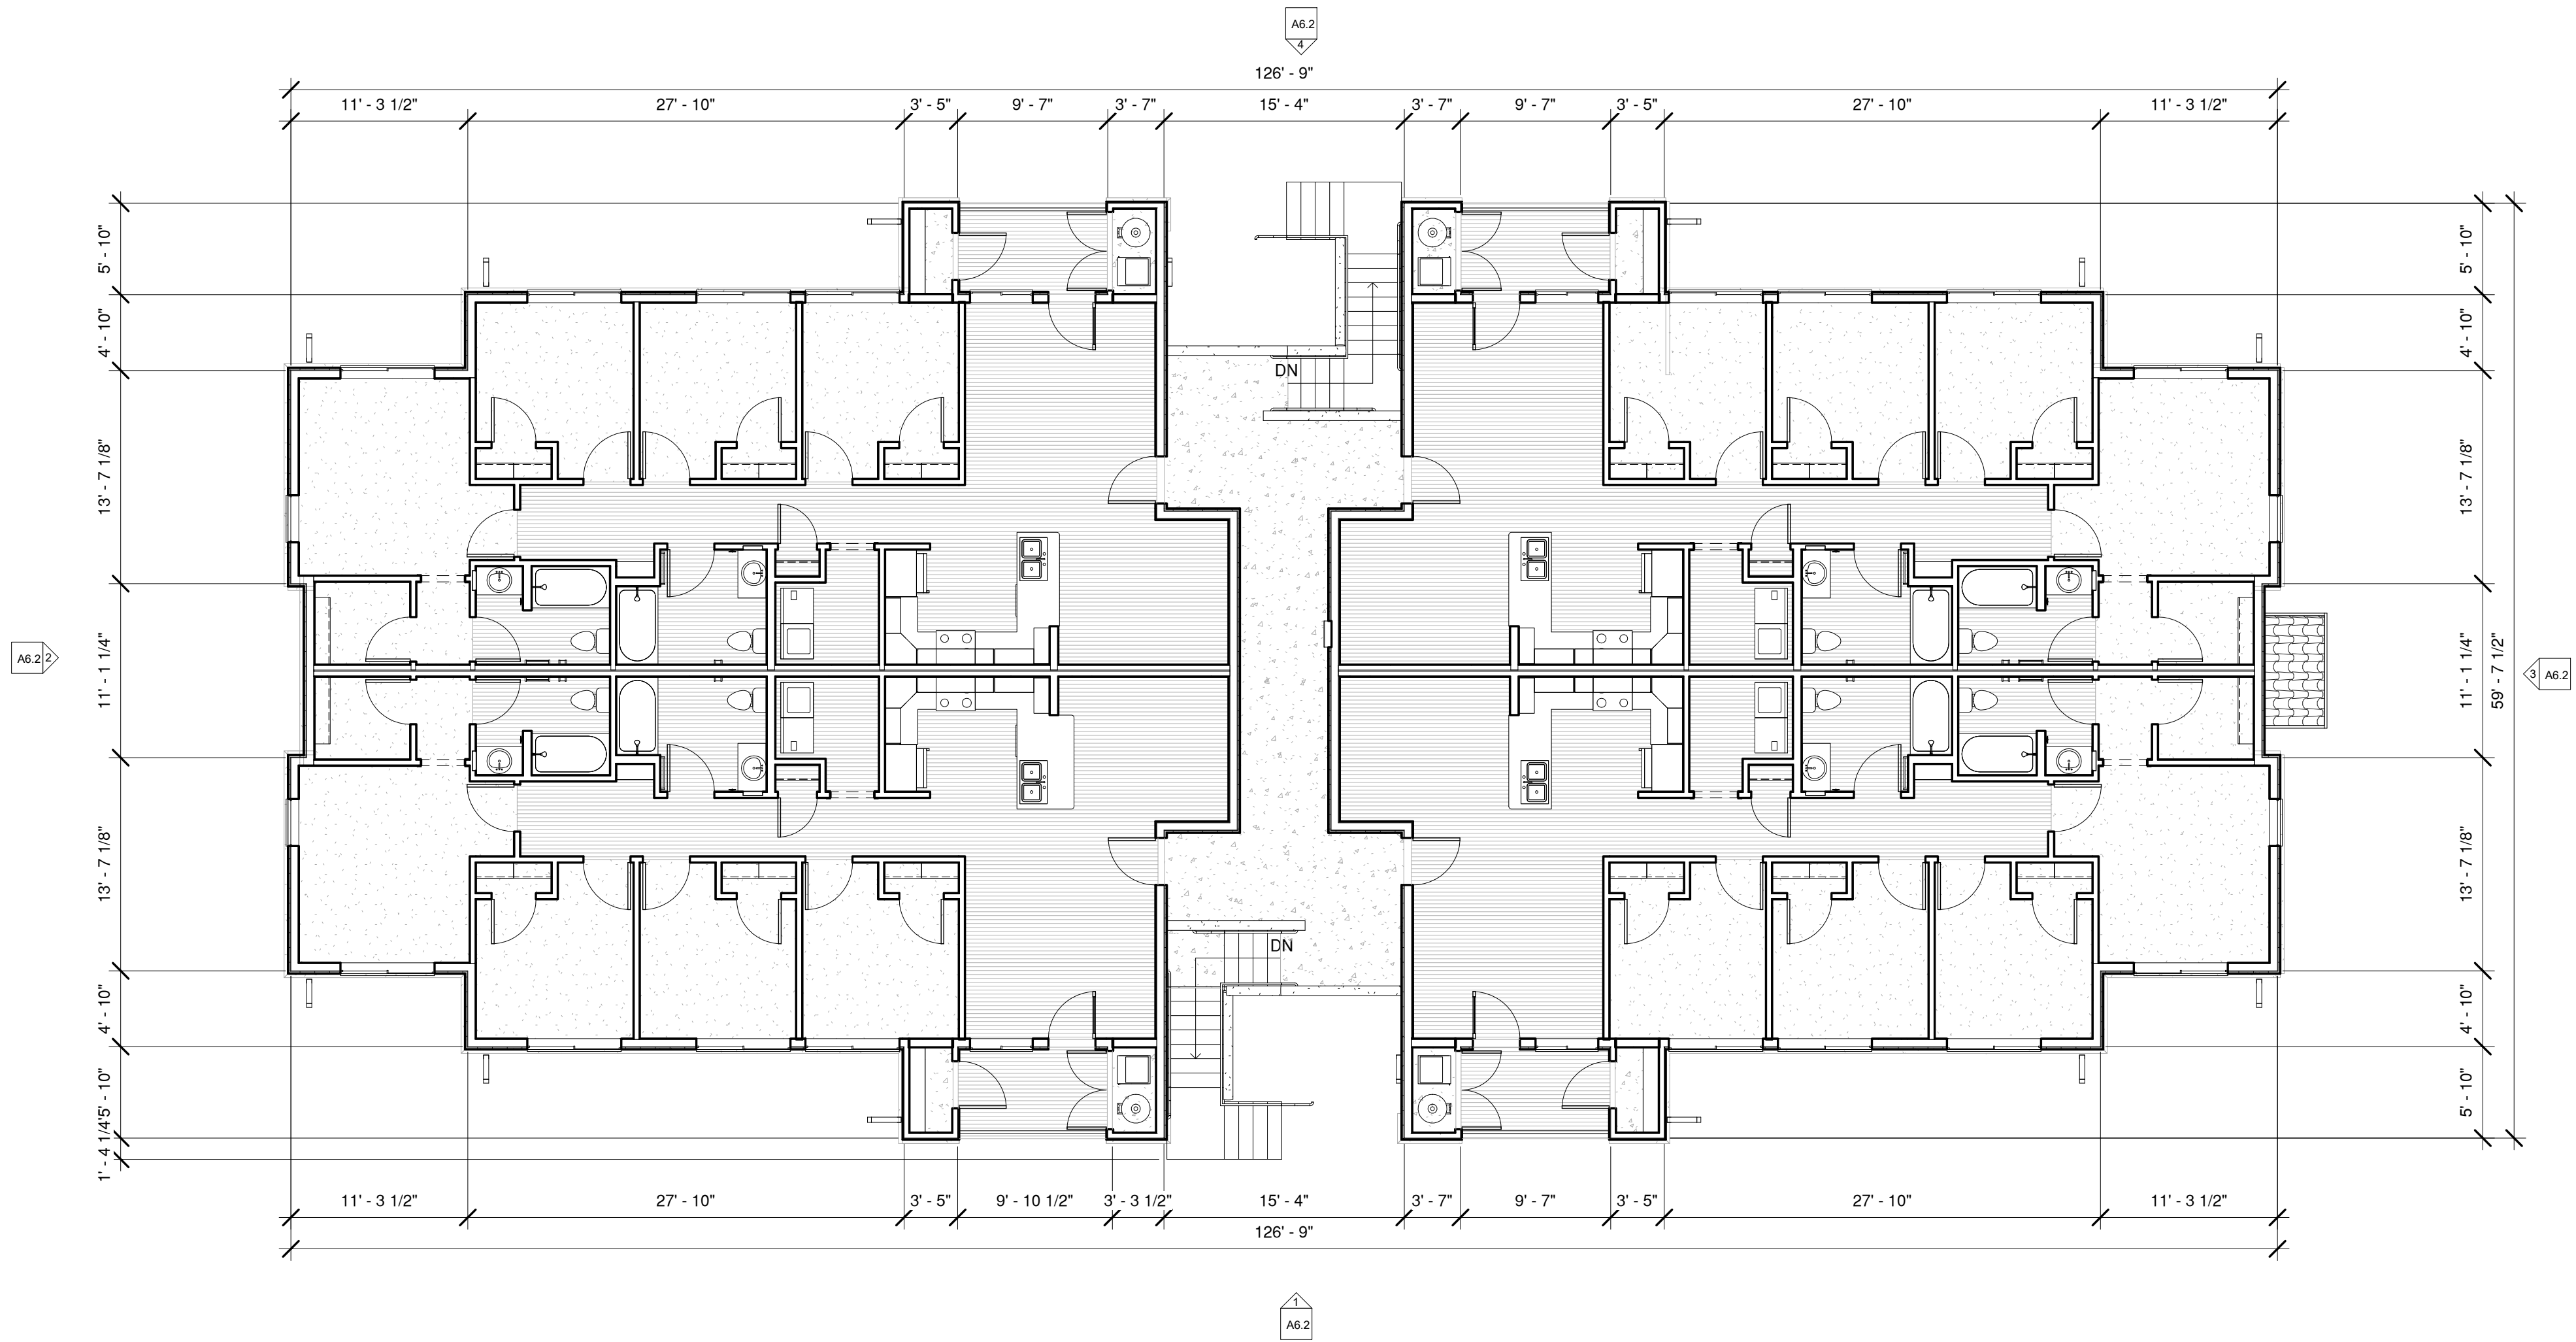

REVISIONS

COPYRIGHT DATE
11/15/19

DRAWN BY
DE

PROJECT #
AMG19-21

PACIFIC
WEST
ARCHITECTURE

THIS DRAWING CONTAINS INFORMATION WHICH IS THE
UNAUTHORIZED REUSE OR REPLICATION OF THE SE PLANS OR ANY
OTHER INFORMATION CONTAINED HEREIN WITHOUT THE
WRITTEN CONSENT OF PACIFIC WEST ARCHITECTURE. THIS DRAWING IS NOT
TO BE USED FOR CONSTRUCTION.

COPYRIGHT © BY PACIFIC WEST
ARCHITECTURE

Pacific West Architecture

430 E. STATE STREET, SUITE 100
EAGLE, IDAHO 83616
(208) 461-0022
fax (208) 461-3267

ALASKA - ARIZONA - CALIFORNIA - COLORADO - HAWAII - IDAHO -
ILLINOIS - IOWA - KANSAS - MICHIGAN - MINNESOTA - MONTANA - NEBRASKA - NEVADA - NEW JERSEY - NEW MEXICO - NEW YORK - NORTH CAROLINA - OREGON -
LOUISIANA - SOUTH DAKOTA - U.S.V.I. - UTAH - WASHINGTON - WYOMING


PROJECT

COALINGA PACIFIC
APARTMENTS


PACIFIC ST. COALINGA, CA

A6.1

SCHMATIC SET / NOT FOR CONSTRUCTION

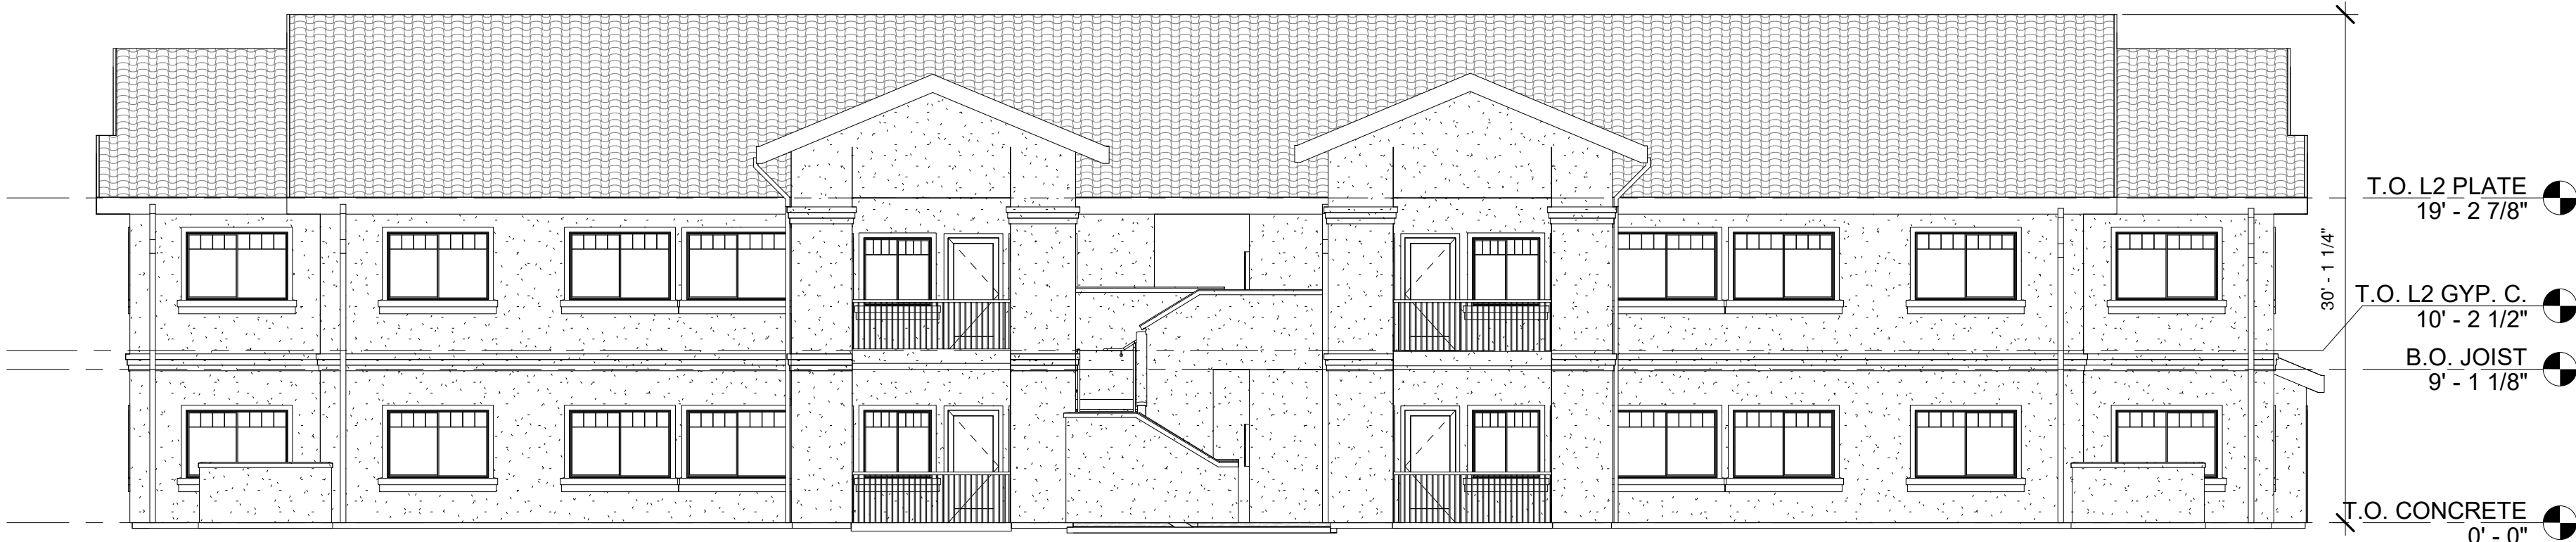

1 FRONT ELEVATION - BLDG. TYPE D
1/8" = 1'-0"

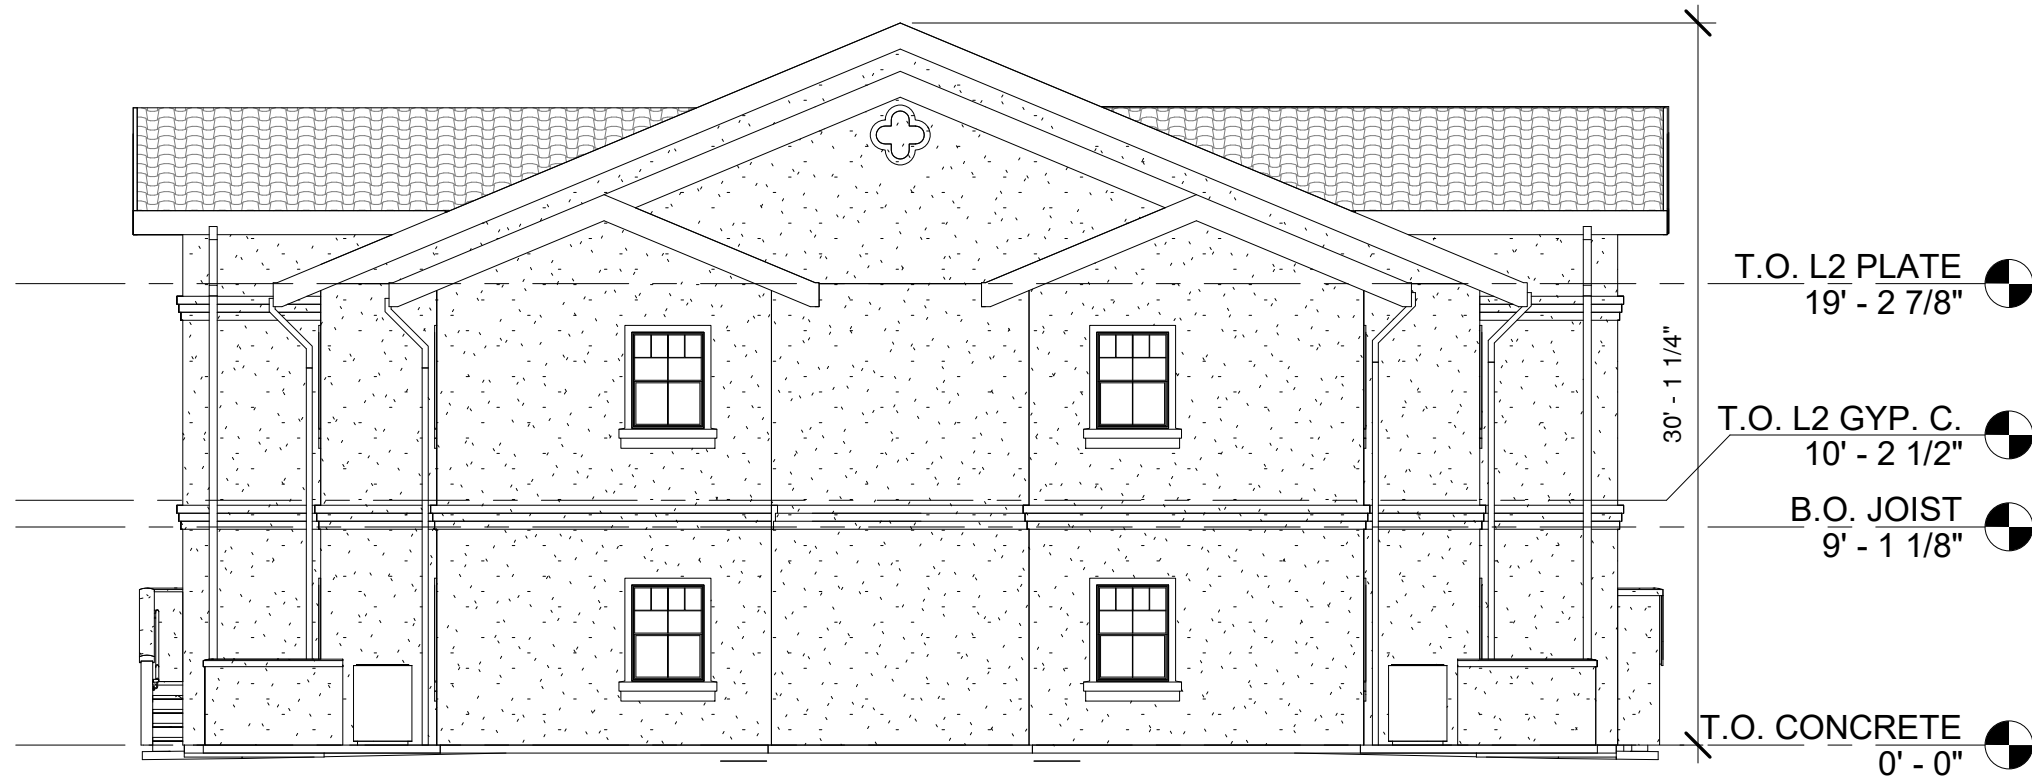

2 LEFT ELEVATION - BLDG. TYPE D
1/8" = 1'-0"



3 RIGHT ELEVATION - BLDG. TYPE D
1/8" = 1'-0"



4 REAR ELEVATION - BLDG. TYPE D
1/8" = 1'-0"

REVISIONS

COPYRIGHT DATE

11/15/19

DRAWN BY

DE

PROJECT #

AMG19-21



Pacific West Architecture

430 E. STATE STREET, SUITE 100
EAGLE, IDAHO 83616
(208) 461-0022
fax (208) 461-3267

ALASKA - ARIZONA - CALIFORNIA - COLORADO - HAWAII - IDAHO -
ILLINOIS - IOWA - KANSAS - MICHIGAN - MINNESOTA - MONTANA -
NEBRASKA - NEVADA - NEW JERSEY - NEW MEXICO - NORTH CAROLINA - OREGON -
SOUTH DAKOTA - U.S.V.I. - UTAH - WASHINGTON - WYOMING


PROJECT
**COALINGA PACIFIC
APARTMENTS**
PACIFIC ST.
COALINGA, CA

A6.2


SCHEMATIC SET / NOT FOR CONSTRUCTION



1 FRONT ELEVATION - BLDG. TYPE D
N.T.S.

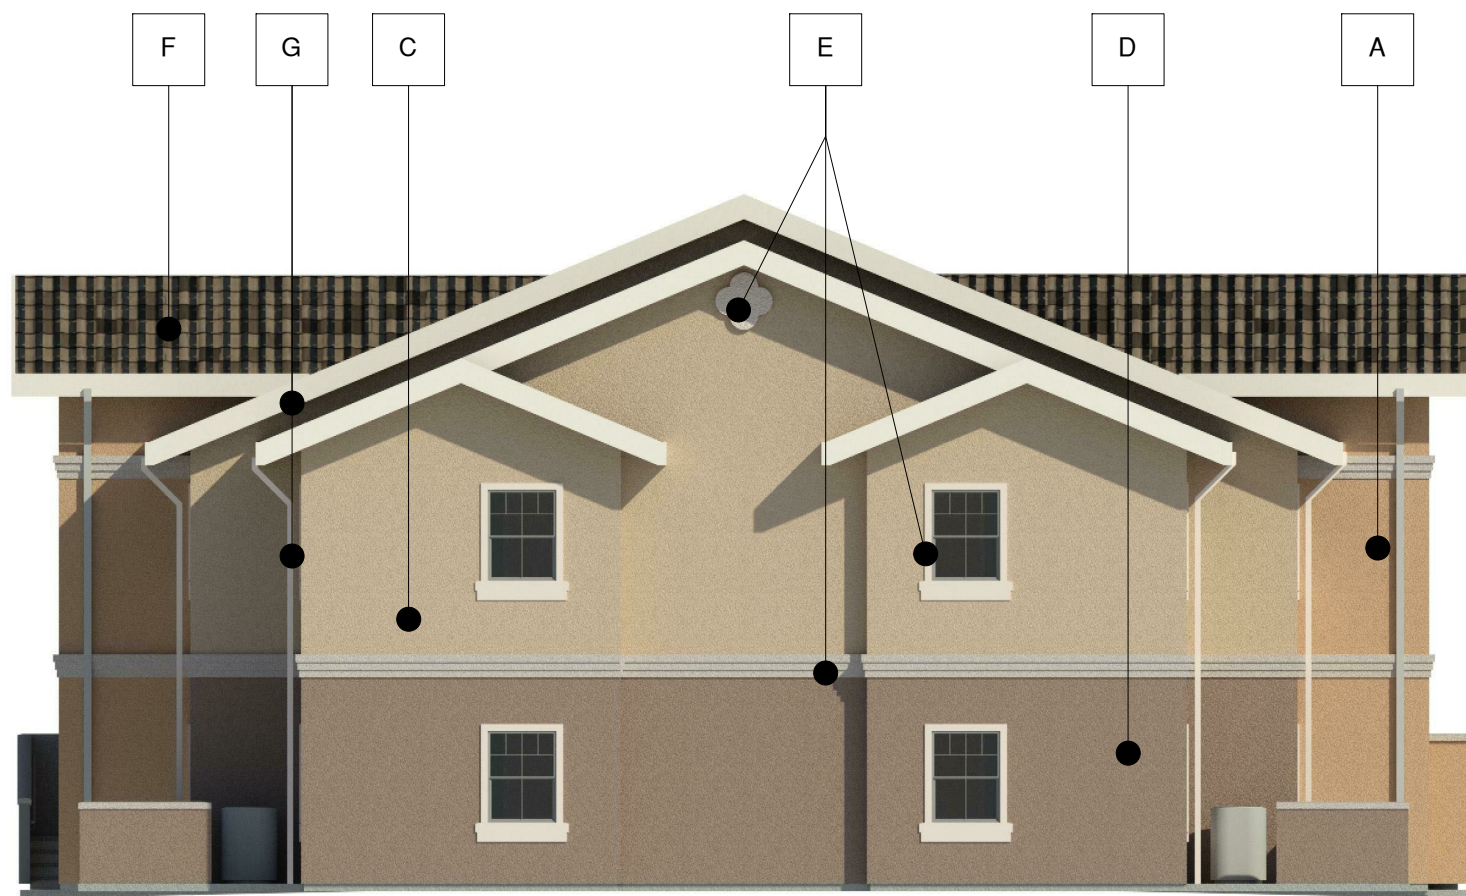

2 LEFT ELEVATION - BLDG. TYPE D
N.T.S.

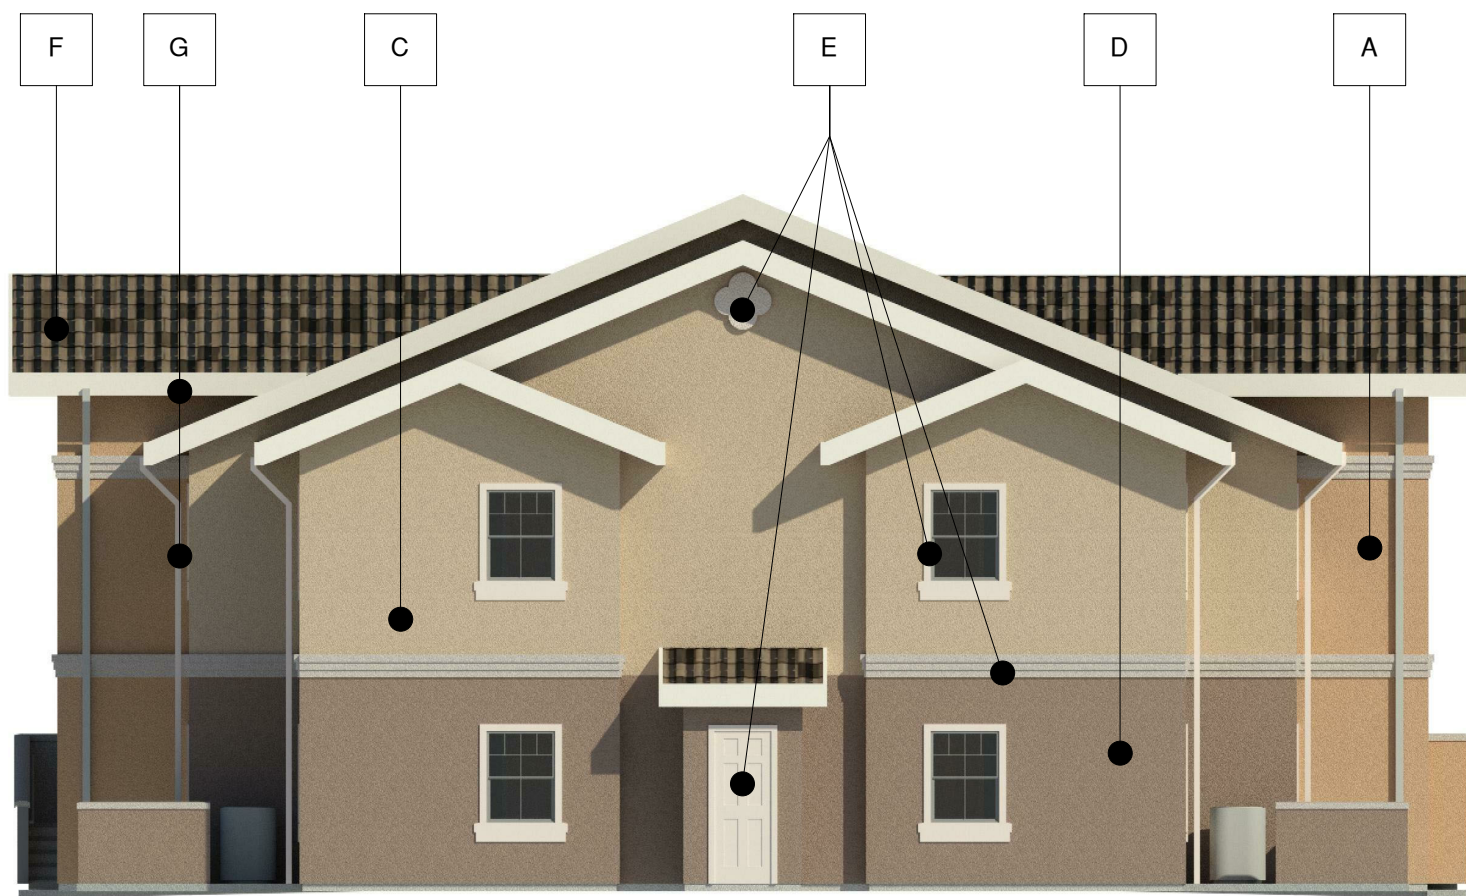


3 RIGHT ELEVATION - BLDG. TYPE D
N.T.S.




4 REAR ELEVATION - BLDG. TYPE D
N.T.S.




A STUCCO
COLOR TO MATCH "TANGERINE"
SHERWIN WILLIAMS SW 6640
OR EQUAL

 

B METAL RAILING
COLOR TO MATCH "DILL"
SHERWIN WILLIAMS SW 6438
OR EQUAL

 

C STUCCO
COLOR TO MATCH "AVID APRICOT"
SHERWIN WILLIAMS SW 6639
OR EQUAL

 


D STUCCO
COLOR TO MATCH "MOROCCAN BROWN"
SHERWIN WILLIAMS SW 6060
OR EQUAL



E STUCCO, TRIM, & DOORS
COLOR TO MATCH "TEASING PEACH"
SHERWIN WILLIAMS SW 6623
OR EQUAL



F STUCCO
"WEATHERED TERRACOTTA RANGE"
EAGLE ROOFING CAPISTRANO
OR EQUAL

 

G FASCIA, GUTTERS, & DOWNSPOUTS
COLOR TO MATCH "ANTIQUE PARCHMENT"
COLOR TO MATCH ALSIDE
OR EQUAL

REVISIONS

COPYRIGHT DATE

11/15/19

DRAWN BY

DE

PROJECT #

AMG19-21



Pacific West Architecture

430 E. STATE STREET, SUITE 100
EAGLE, IDAHO 83616
(208) 461-0022
fax (208) 461-3267

ALASKA - ARIZONA - CALIFORNIA - COLORADO - HAWAII - IDAHO -
ILLINOIS - IOWA - KANSAS - KENTUCKY - LOUISIANA - MARYLAND -
MASSACHUSETTS - MICHIGAN - MINNESOTA - MISSOURI - NEBRASKA -
NEVADA - NEW HAMPSHIRE - NEW JERSEY - NEW MEXICO - NEW YORK -
NORTH CAROLINA - NORTH DAKOTA - OREGON - SOUTH CAROLINA -
SOUTH DAKOTA - TEXAS - U.S.V.I. - UTAH - WASHINGTON - WYOMING

PROJECT
COALINGA PACIFIC
APARTMENTS
PACIFIC ST.
COALINGA, CA

A6.3

SCHEMATIC SET / NOT FOR CONSTRUCTION