



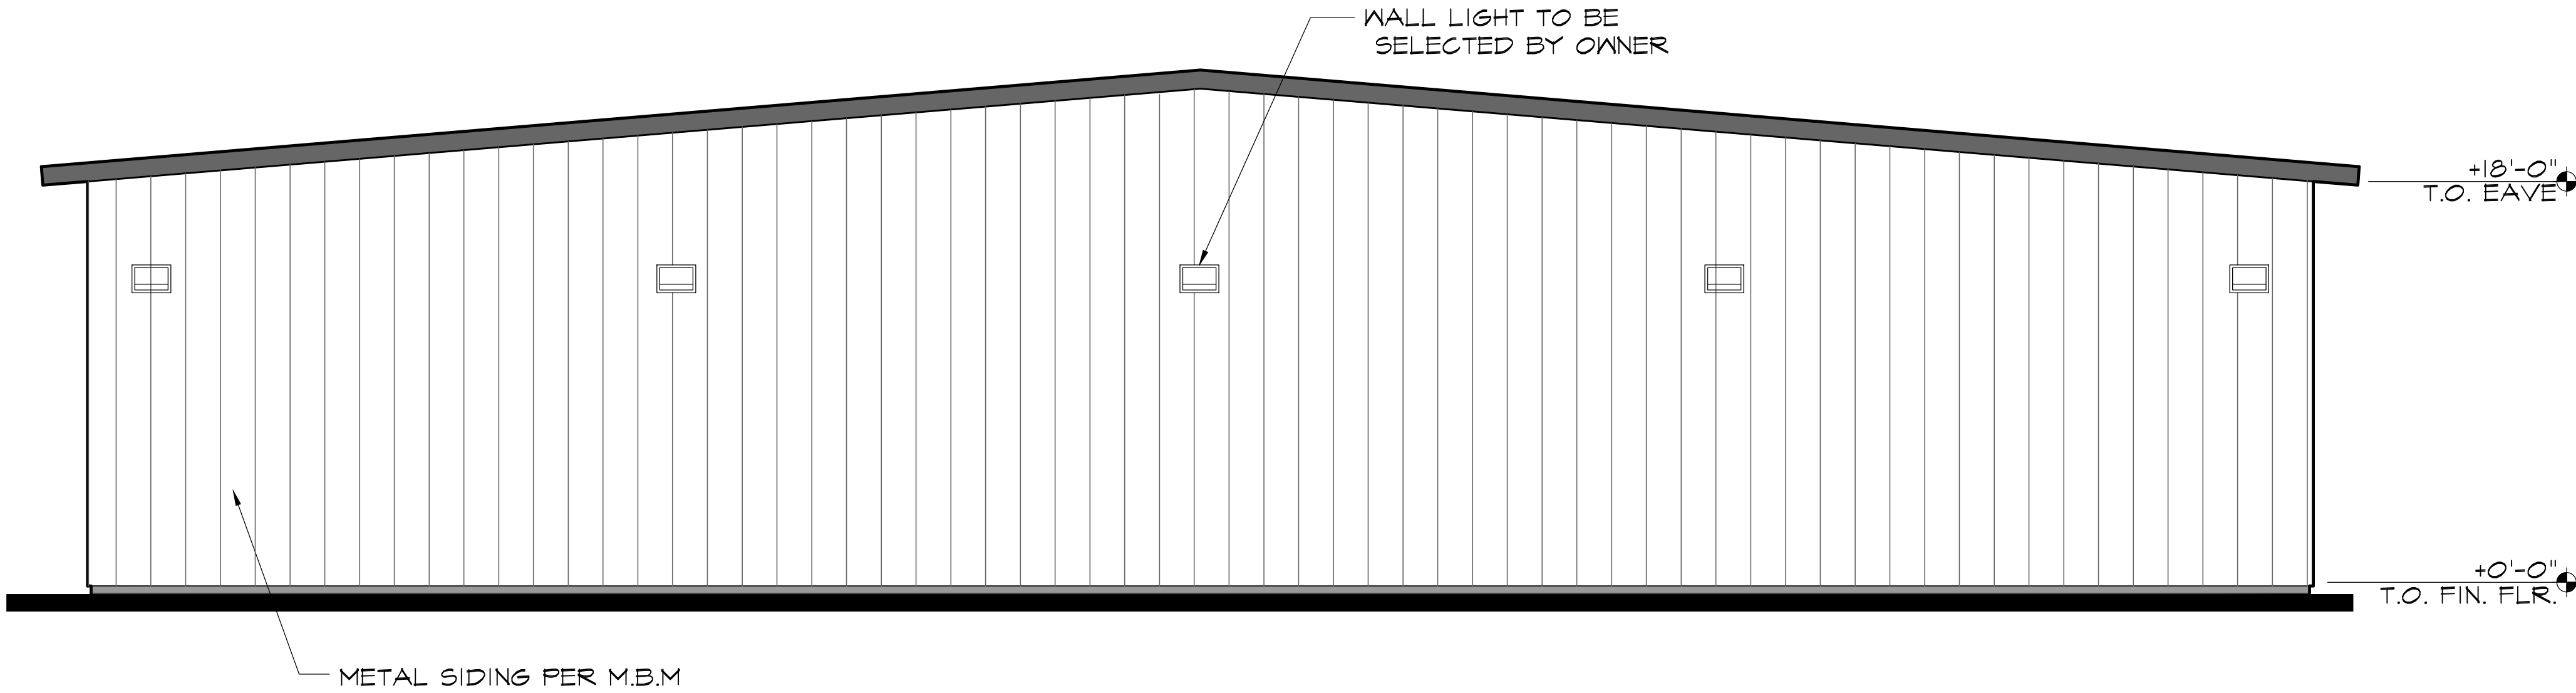

WESTT ELEVATION

1/8"=1'-0"

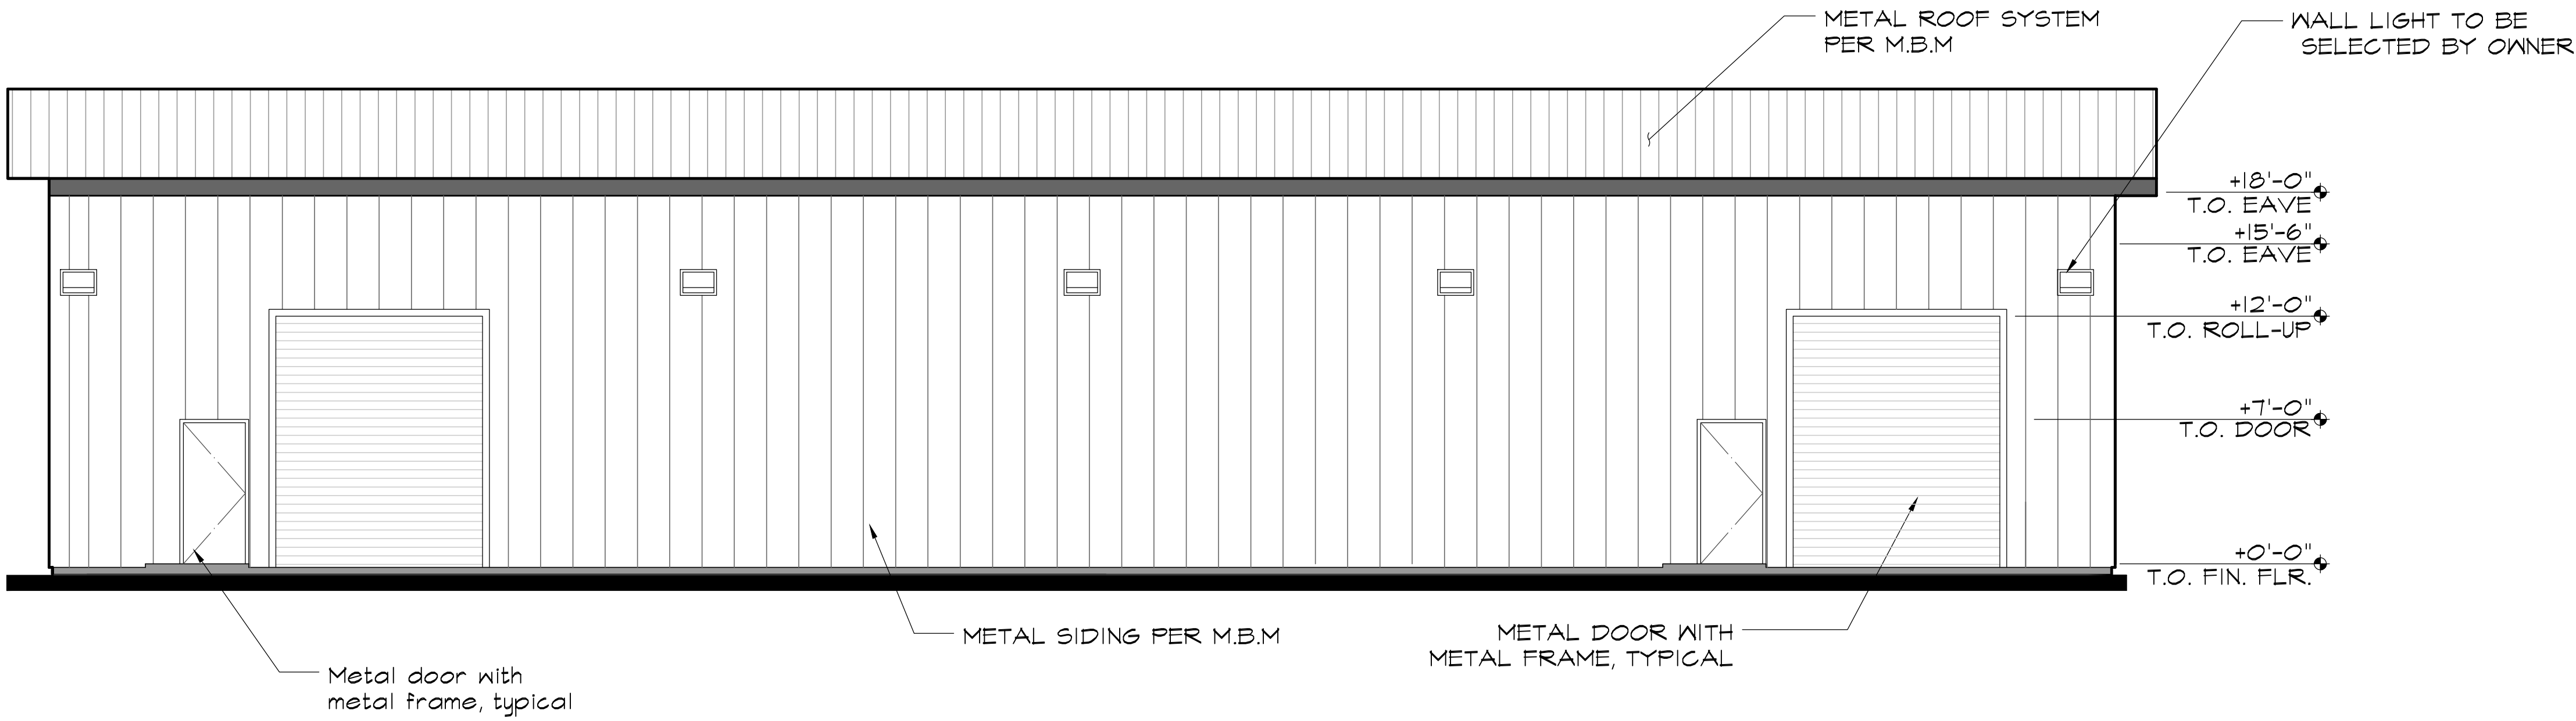

SOUTH ELEVATION

1/8"=1'-0"

| REVISIONS |             |      |
|-----------|-------------|------|
| REV       | DESCRIPTION | DATE |
|           |             |      |
|           |             |      |
|           |             |      |

CR CONSULTING GROUP

DESIGN AND PLANNING

RESIDENTIAL, COMMERCIAL, INDUSTRIAL

CR CONSULTING GROUP  
2615 TUOLUMNE ST.,  
FRESNO, CA. 93721  
PH.#559-286-4605  
FAX.#559-412-2044  
email: ccsa@crconsultinggroup.net

PROJECT TITLE

NEW METAL BUILDING  
MANUFACTURING  
FOR: RED DRAGON HOLDING LLC.  
9840 CODY STREET  
COALINGA, CA

REGISTERED PROFESSIONAL ENGINEER  
CHARLES E. GARABEDIAN  
No. C57975  
CIVIL  
Renewal Date:  
6/30/18  
STATE OF CALIFORNIA

PROJECT NUMBER: 17-052

DRAWING TITLE

EXTERIOR  
ELEVATIONS

CUP PACKAGE

SCALE:  
As noted

PLOT DATE:  
11/28/17

PROJECT  
MANAGER:  
CRR

SHEET NO.  
  
A3.1