



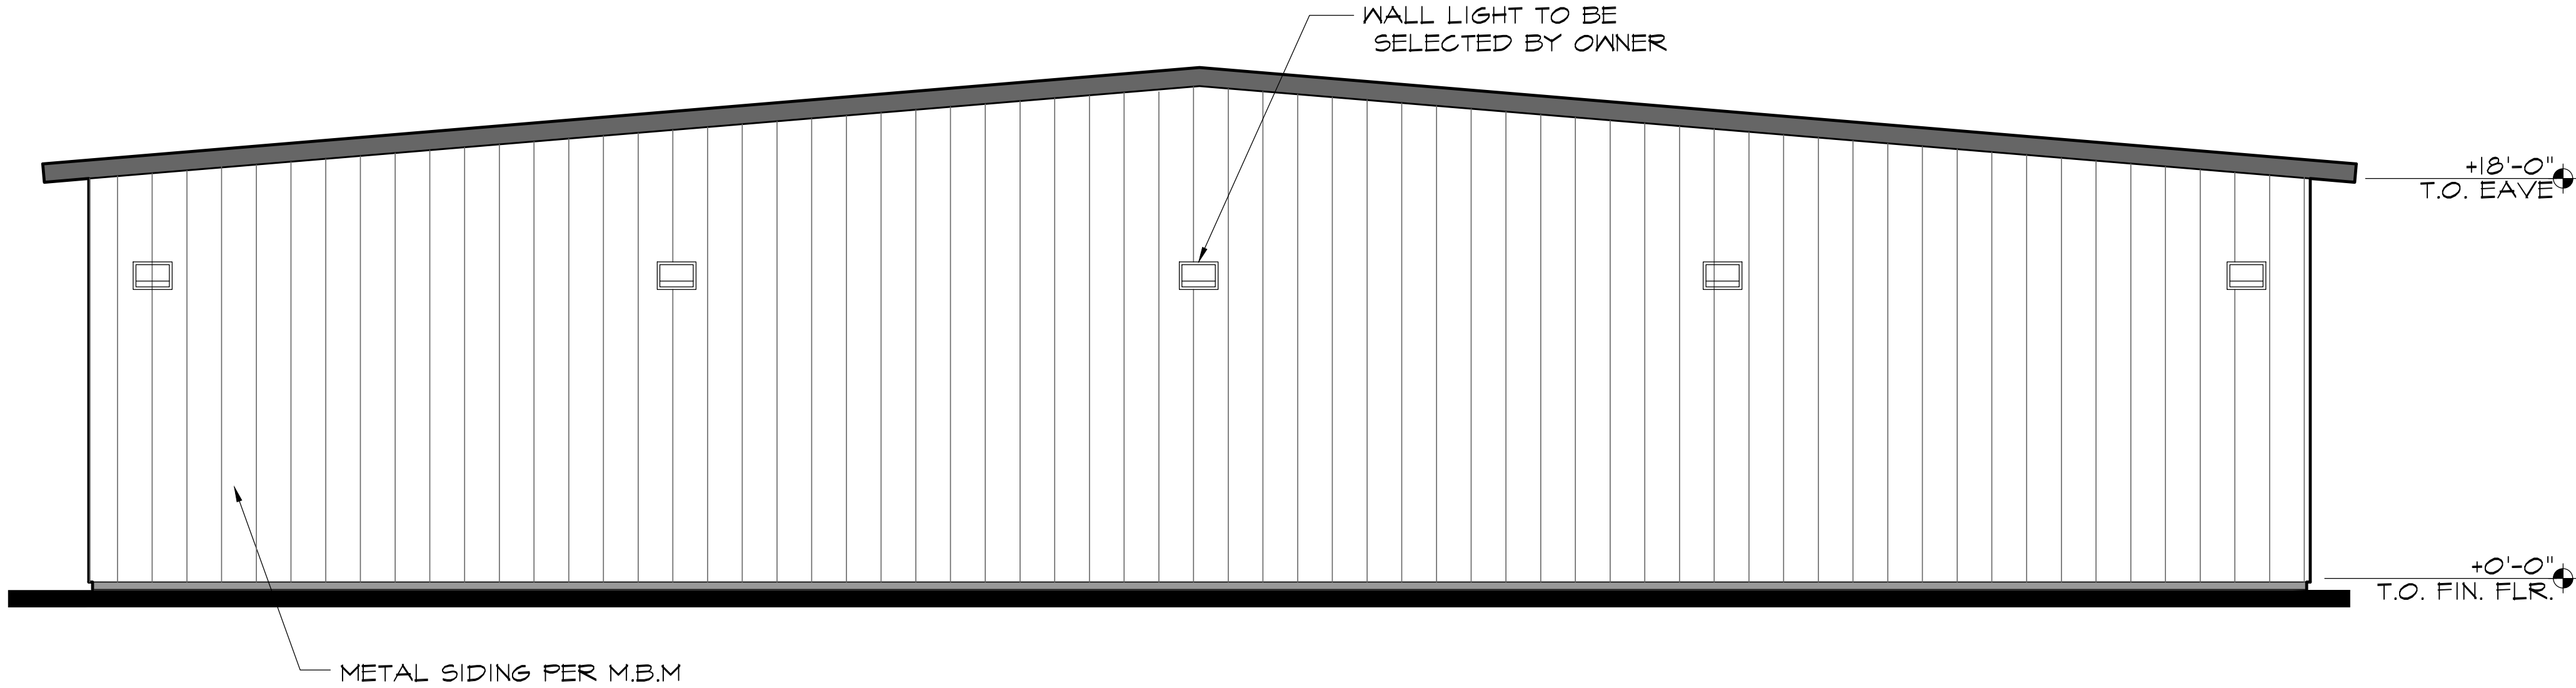

EAST ELEVATION
1/8"=1'-0"

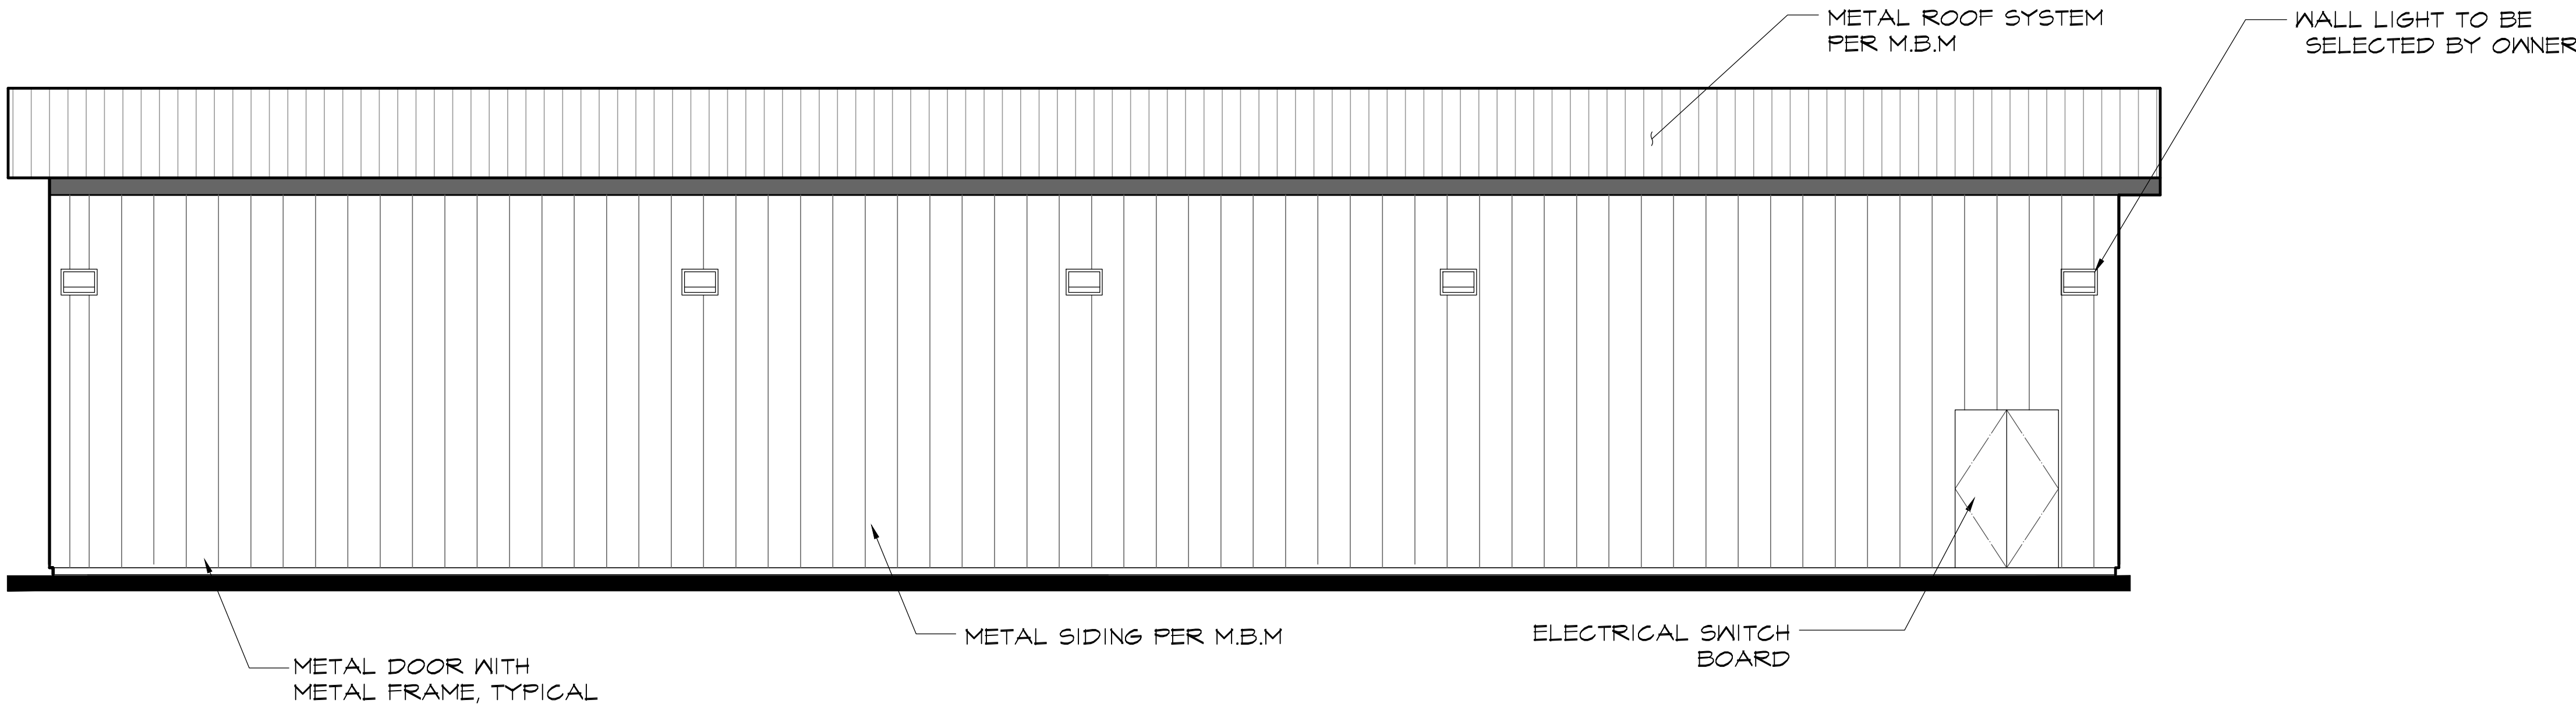

NORTH ELEVATION
1/8"=1'-0"

REVISIONS

REV	DESCRIPTION	DATE

CR CONSULTING GROUP

DESIGN AND PLANNING

RESIDENTIAL, COMMERCIAL, INDUSTRIAL

CR CONSULTING GROUP

2615 TUOLUMNE ST.,
FRESNO, CA. 93721
PH.#559-286-4605
FAX.#559-412-2044
email: ccsa@crconsultinggroup.net

PROJECT TITLE

NEW METAL BUILDING
MANUFACTURING
FOR: RED DRAGON HOLDING LLC.
9840 CODY STREET
COALINGA, CA

REGISTERED PROFESSIONAL ENGINEER
CHARLES E. GARABEDIAN
No. C57975
CIVIL
Renewal Date:
6/30/18
STATE OF CALIFORNIA

PROJECT NUMBER: 17-052

DRAWING TITLE

EXTERIOR
ELEVATIONS

CUP PACKAGE

SCALE:
As noted

PLOT DATE:
11/28/17

PROJECT
MANAGER:
CRR

SHEET NO.
A3.2