



TEMEKA
4100 S. HAWAIIAN BLVD. #200
HAWAII, HI 96721



Carling
Architects, Inc.
1000 KALANIAN'OLU BLVD.
SUITE 200
HONOLULU, HI 96813
Phone: 808.551.1111
Fax: 808.551.1112



PROJECT NO. 20179
DATE 10/20/2020
DRAWN BY ACAL
SCALE AS NOTED
FILE
GROSS AREA 4,996 S.F.


REVISIONS

SHEET TITLE
FLOOR PLAN

Cookies
144 E DURIAN AVE
COALINGA, CA 93210

A101


TAG	QTY.	FURN.	INST.	DESCRIPTION	CODE/SPEC.	NOTES
ATM-1	1	GENERIC	GENERIC	ATM-1	GENERIC	COORDINATE WITH G.C.
WARRS	4	G.C.	G.C.	WARRS	GENERIC	WARRS TO BE INSTALLED ON G.C. TO BE INSTALLED ON POLE WHITE SYSTEM
MAR-F-1	1	OWNER	OWNER	MAR-F-1	OWNER	MAR-F-1 TO BE INSTALLED ON G.C. TO BE INSTALLED ON POLE WHITE SYSTEM
MAR-F-2	1	G.C.	G.C.	MAR-F-2	GENERIC	MAR-F-2 TO BE INSTALLED ON G.C. TO BE INSTALLED ON POLE WHITE SYSTEM
FF-CD	1	TEMSA	TEMSA	FF-CD	TEMSA	FF-CD TO BE INSTALLED ON G.C. TO BE INSTALLED ON POLE WHITE SYSTEM
FF-HT	1	TEMSA	TEMSA	FF-HT	TEMSA	FF-HT TO BE INSTALLED ON G.C. TO BE INSTALLED ON POLE WHITE SYSTEM
FF-FT-M	1	TEMSA	TEMSA	FF-FT-M	TEMSA	FF-FT-M TO BE INSTALLED ON G.C. TO BE INSTALLED ON POLE WHITE SYSTEM
FF-NT	1	TEMSA	TEMSA	FF-NT	TEMSA	FF-NT TO BE INSTALLED ON G.C. TO BE INSTALLED ON POLE WHITE SYSTEM
FF-ND	1	TEMSA	TEMSA	FF-ND	TEMSA	FF-ND TO BE INSTALLED ON G.C. TO BE INSTALLED ON POLE WHITE SYSTEM
BOH-FB	1	G.C.	G.C.	BOH-FB	GENERIC	BOH-FB TO BE INSTALLED ON G.C. TO BE INSTALLED ON POLE WHITE SYSTEM
BOH-K	1	G.C.	G.C.	BOH-K	GENERIC	BOH-K TO BE INSTALLED ON G.C. TO BE INSTALLED ON POLE WHITE SYSTEM
BOH-MD	1	G.C.	G.C.	BOH-MD	GENERIC	BOH-MD TO BE INSTALLED ON G.C. TO BE INSTALLED ON POLE WHITE SYSTEM
SAFE	1	OWNER	OWNER	SAFE	GENERIC	SAFE TO BE INSTALLED ON G.C. TO BE INSTALLED ON POLE WHITE SYSTEM
BOH-MD-H	1	G.C.	G.C.	BOH-MD-H	GENERIC	BOH-MD-H TO BE INSTALLED ON G.C. TO BE INSTALLED ON POLE WHITE SYSTEM
BOH-LOCK	1	OWNER	OWNER	BOH-LOCK	GENERIC	BOH-LOCK TO BE INSTALLED ON G.C. TO BE INSTALLED ON POLE WHITE SYSTEM
MCD-C	6	OWNER	OWNER	MCD-C	GENERIC	MCD-C TO BE INSTALLED ON G.C. TO BE INSTALLED ON POLE WHITE SYSTEM
MCD-R	1	OWNER	OWNER	MCD-R	GENERIC	MCD-R TO BE INSTALLED ON G.C. TO BE INSTALLED ON POLE WHITE SYSTEM
MCD-M	1	G.C.	G.C.	MCD-M	GENERIC	MCD-M TO BE INSTALLED ON G.C. TO BE INSTALLED ON POLE WHITE SYSTEM
T-10	1	G.C.	G.C.	T-10	GENERIC	T-10 TO BE INSTALLED ON G.C. TO BE INSTALLED ON POLE WHITE SYSTEM

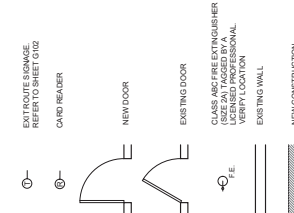

LEGEND

- ALL WOOD USED FOR BLOCKING OR FRAMING IS TO BE PRE-TREATED.
- CONTRACTOR IS TO PROVIDE FIRE EXTINGUISHERS AS DIRECTED BY THE FIRE MARSHAL AT THE TIME OF FINAL INSPECTION.
- ALL NEW DOORS SHALL BE INSTALLED IN ACCORDANCE WITH THE LATEST EDITION OF THE INTERNATIONAL BUILDING CODE (IBC) AND ALL APPLICABLE CODES.
- ALL NEW DOORS, JAMBS AND THRESHOLD SHALL BE SET 1/4" FROM ADJACENT WALLS AND FLOORS.
- ALL NEW DOORS ARE TO BE FINISHED WALL. CONFIRM ALL MEASUREMENTS.

DRAWING NOTES

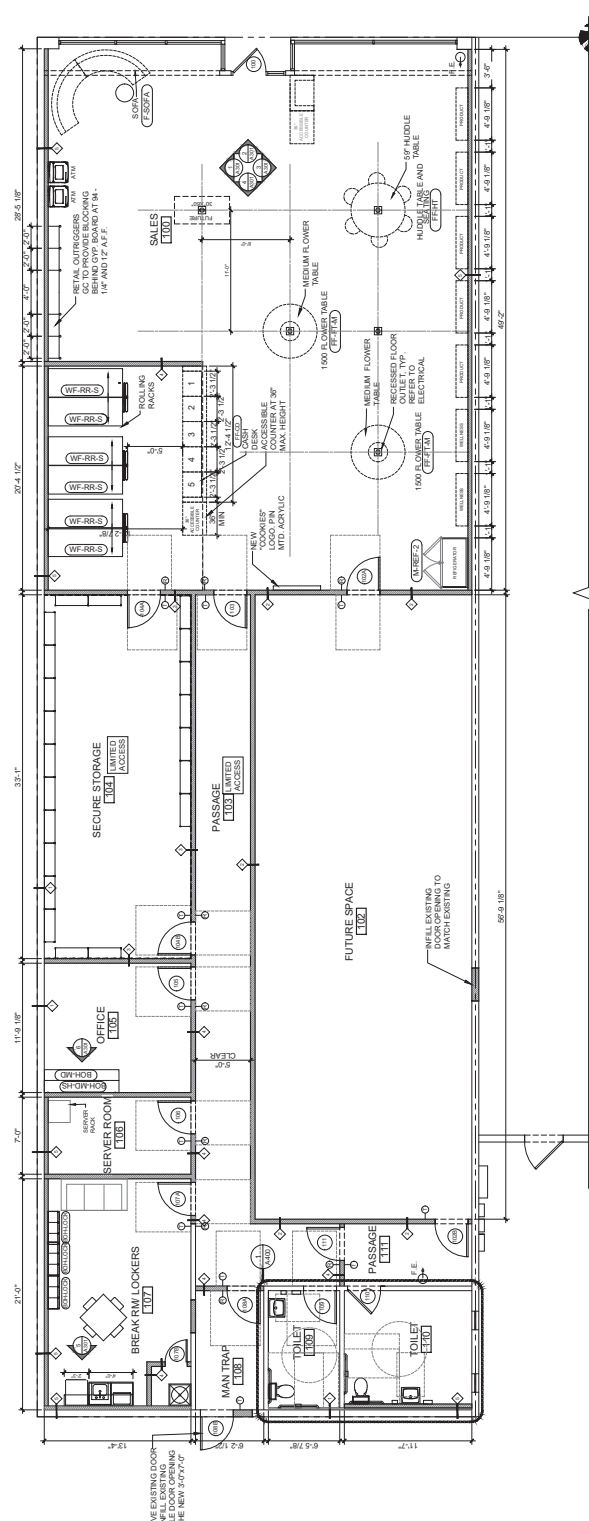

FLOOR PLAN
SCALE: 3/16" = 1'-0"



TEMEKA
Architects, Inc.
144 E DURIAN AVE
COALINGA, CA 93210
TEL: 805.388.8800
WWW.TEMEKA.COM



Coastal
Architects, Inc.
144 E DURIAN AVE
COALINGA, CA 93210
TEL: 805.388.8800
WWW.COASTALARCH.COM




PROJECT NO.	20179
DATE	10/20/2020
DRAWN BY	ACAL
SCALE	AS NOTED
FILE	
GROSS AREA	4,906 S.F.

REVISIONS:

SHEET TITLE:
EXTERIOR
ELEVATIONS


Cookies
144 E DURIAN AVE
COALINGA, CA 93210

A303

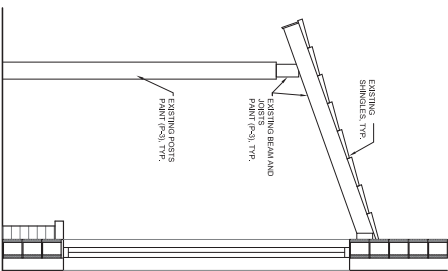


STOREFRONT SECTION

SCALE: 1/2" = 1'-0"

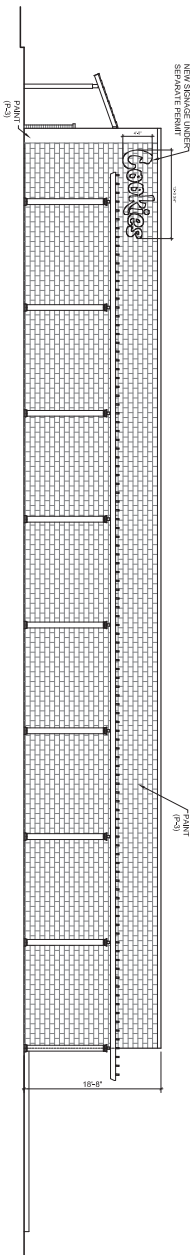


EAST ELEVATION

SCALE: 1/8" = 1'-0"

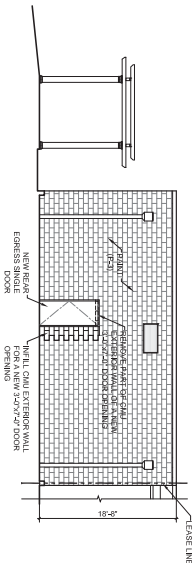


SOUTH ELEVATION

SCALE: 1/8" = 1'-0"

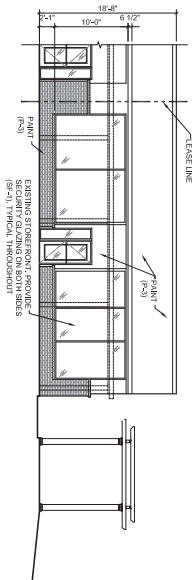

NORTH ELEVATION

SCALE: 1/8" = 1'-0"

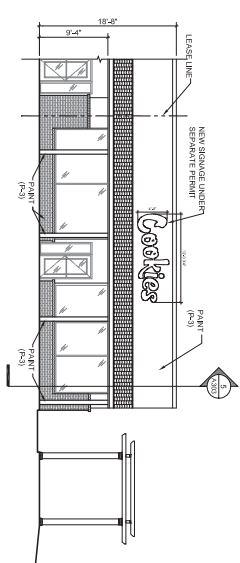

NORTH ELEVATION

SCALE: 1/8" = 1'-0"