



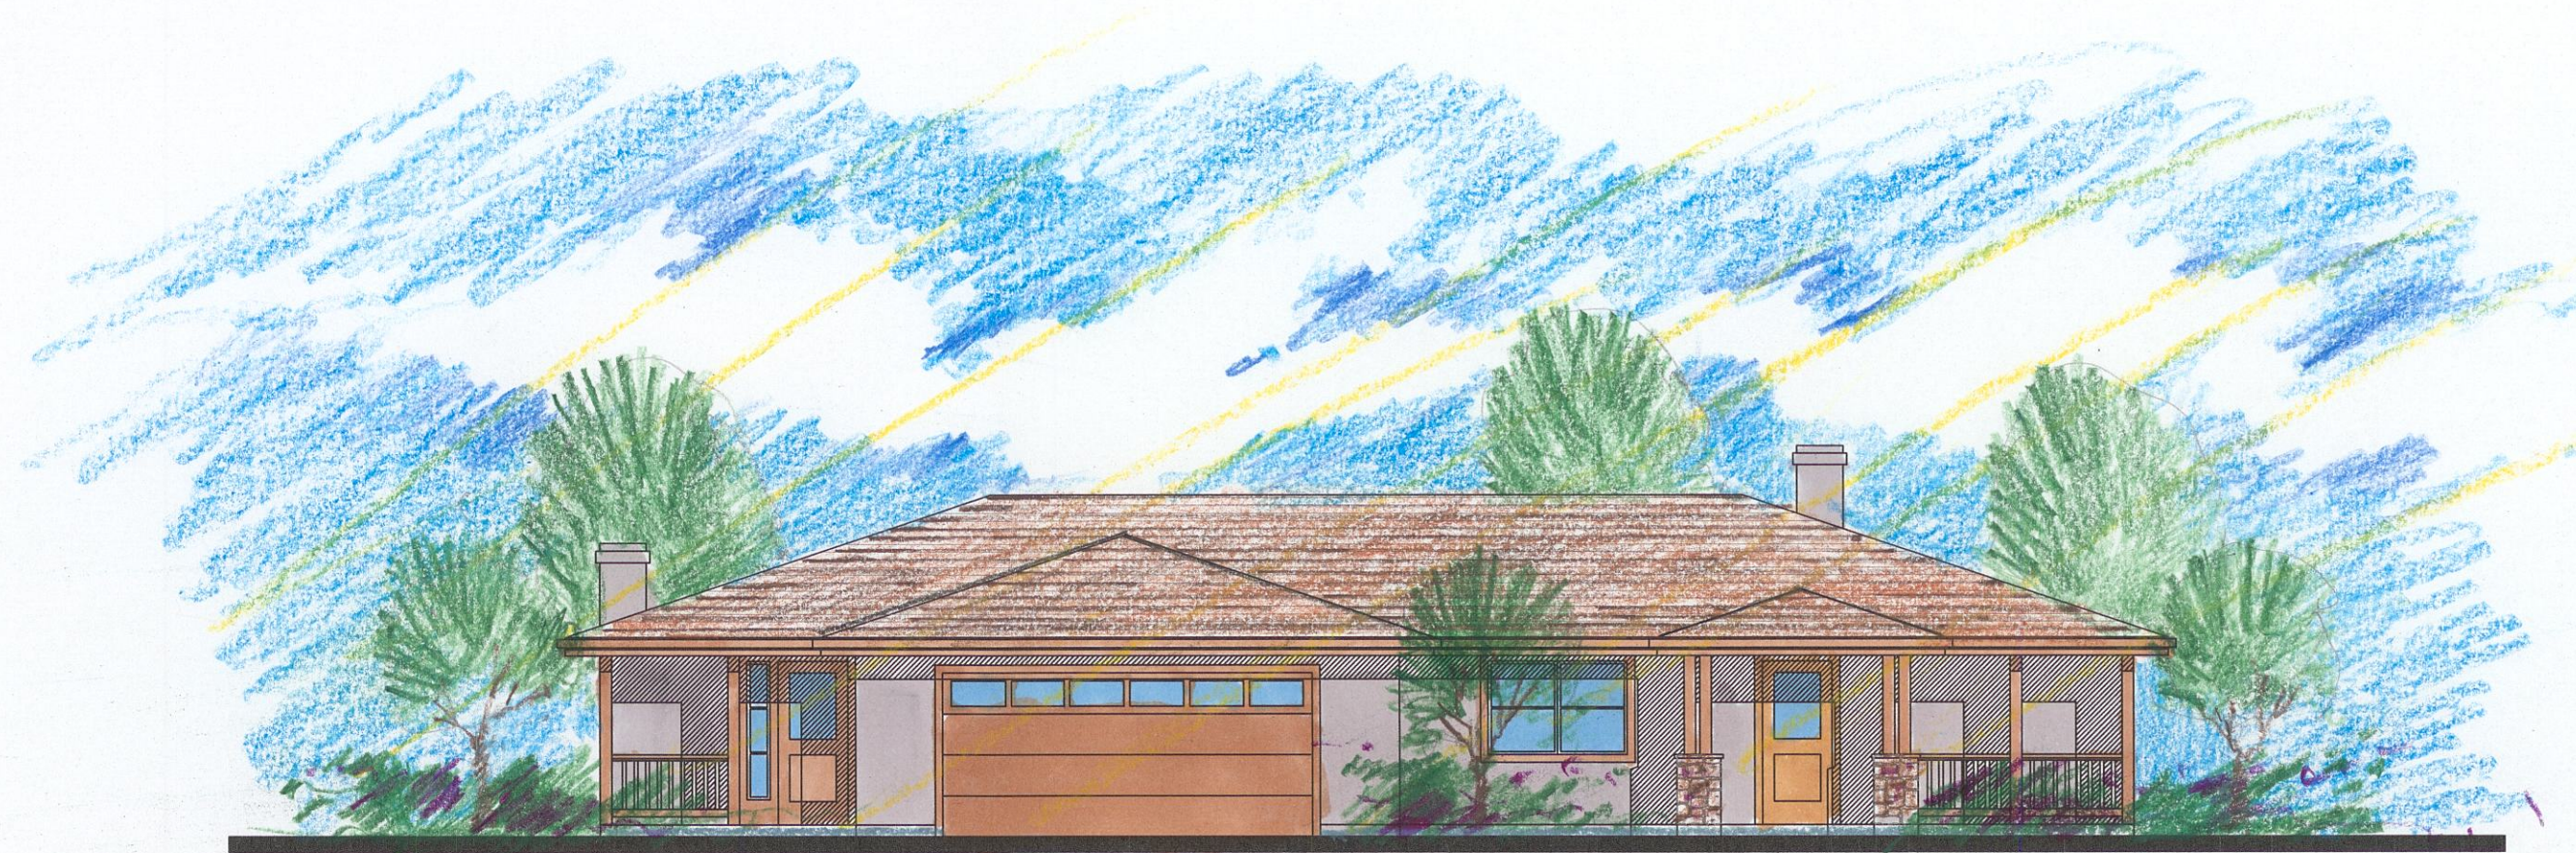

ENTRY ELEVATION 1/8" = 1'-0"

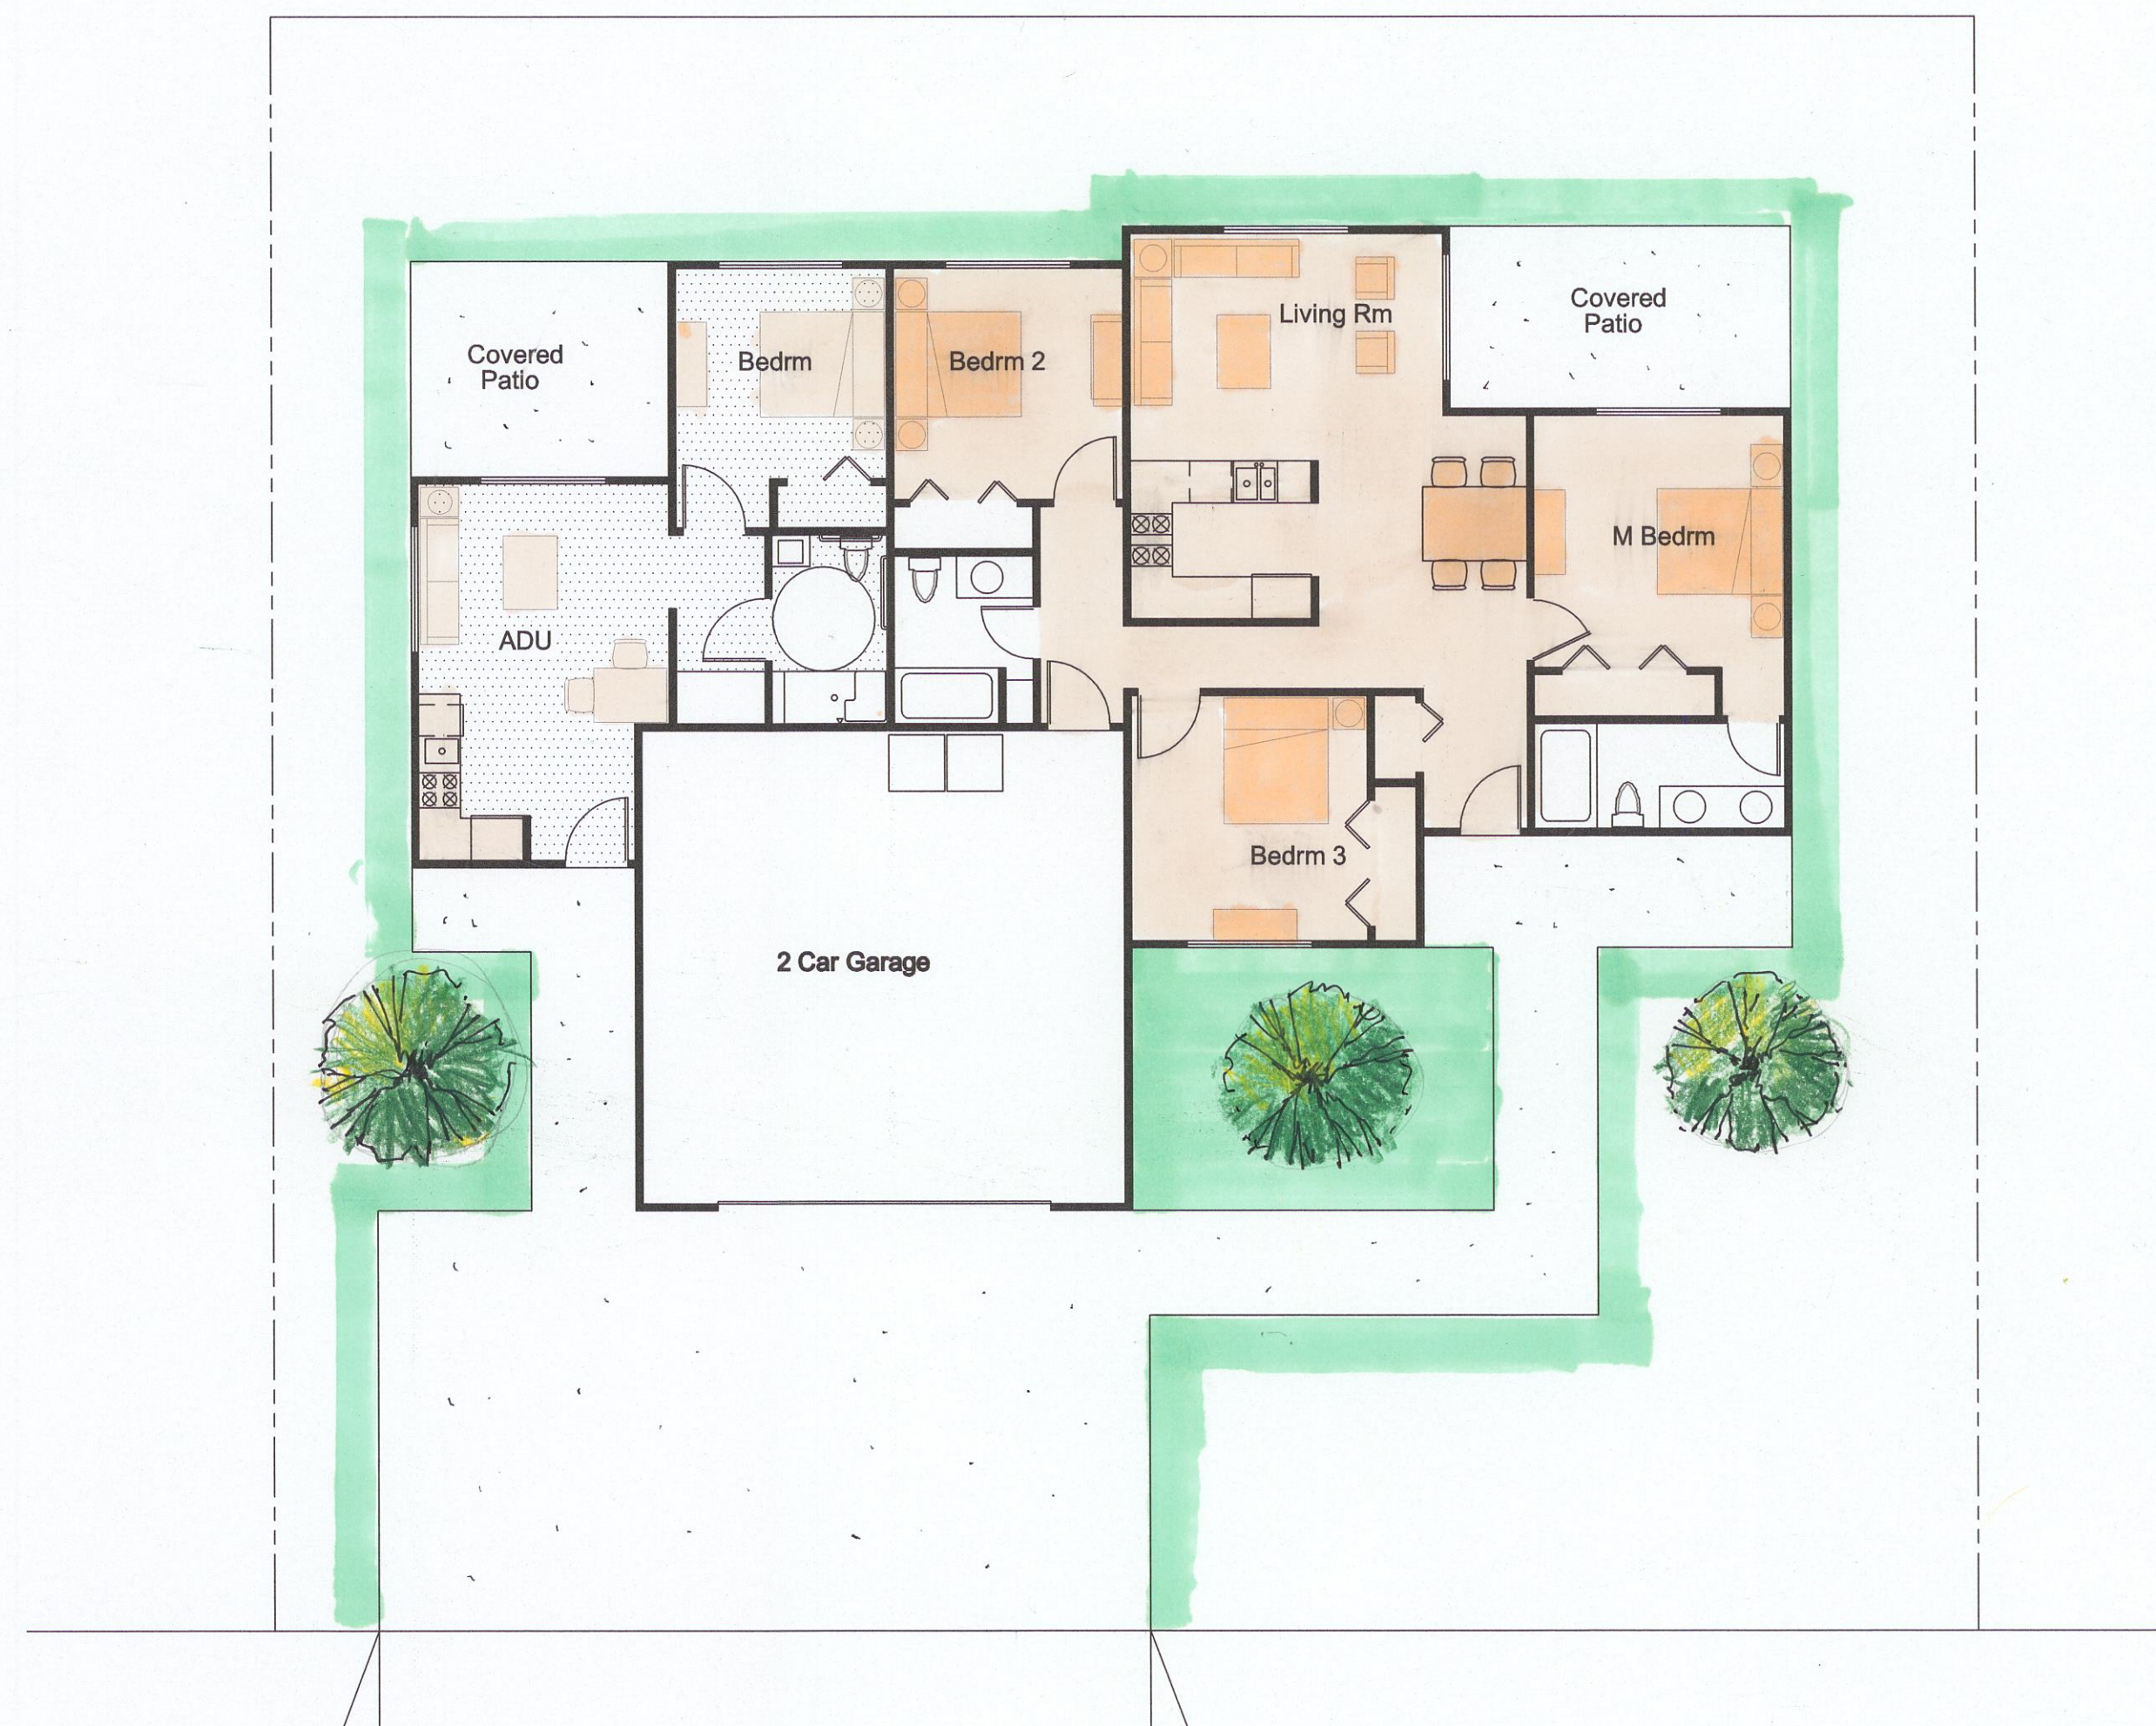

UNIT C
FLOOR PLAN 1/8" = 1'-0"
SINGLE FAMILY RESIDENCE 1100 SF
ADDITIONAL RESIDENTIAL UNIT 450 SF

REVISIONS	BY
△	
△	
△	
△	
△	
△	

ETOW ARCHITECTS
400 CAMINO AGUAJITO SUITE 205
MONTEREY, CA 93940 (831) 277-3433

**HERITAGE AT COALINGA
SENIOR COMMUNITY**
PHELPS AVENUE COALINGA CA

Date
Scale
Drawn
Job
Sheet
A5.2
Of Sheets



ENTRY ELEVATION 1/8" = 1'-0"




UNIT B
FLOOR PLAN 1/8" = 1'-0"
SINGLE FAMILY RESIDENCE 1200 SF
ADDITIONAL RESIDENTIAL UNIT 450 SF

REVISIONS	BY
△	
△	
△	
△	
△	
△	

ETOW ARCHITECTS
400 CAMINO AGUAJITO SUITE 205
MONTEREY, CA 93940 (831) 277-3433

**HERITAGE AT COALINGA
SENIOR COMMUNITY**
PHELPS AVENUE COALINGA CA

Date
Scale
Drawn
Job
Sheet
A5.1
Of Sheets

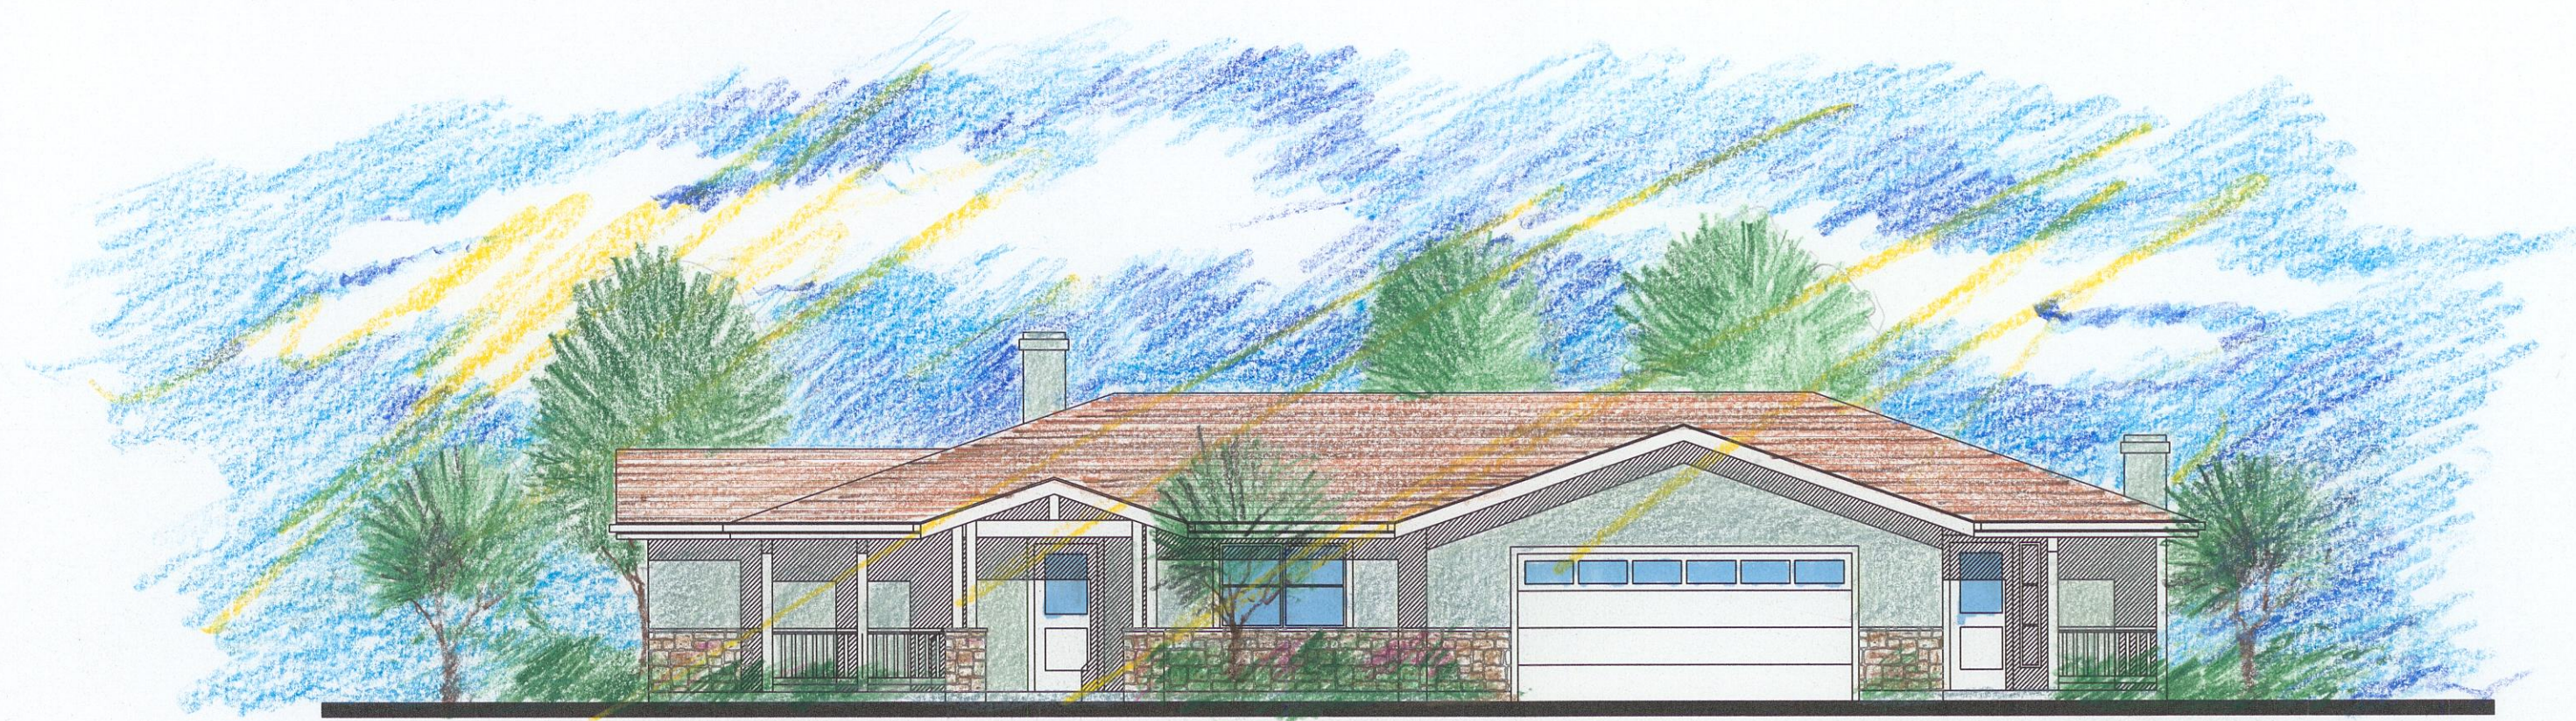

ENTRY ELEVATION 1/8" = 1'-0"




UNIT A
FLOOR PLAN 1/8" = 1'-0"
SINGLE FAMILY RESIDENCE 1300 SF
ADDITIONAL RESIDENTIAL UNIT 450 SF

REVISIONS	BY
△	
△	
△	
△	
△	
△	

ETOW ARCHITECTS
400 CAMINO AGUAJITO SUITE 205
MONTEREY, CA 93940 (831) 277-3433

**HERITAGE AT COALINGA
SENIOR COMMUNITY**
PHELPS AVENUE COALINGA CA


Date
Scale
Drawn
Job
Sheet
A5
Of Sheets

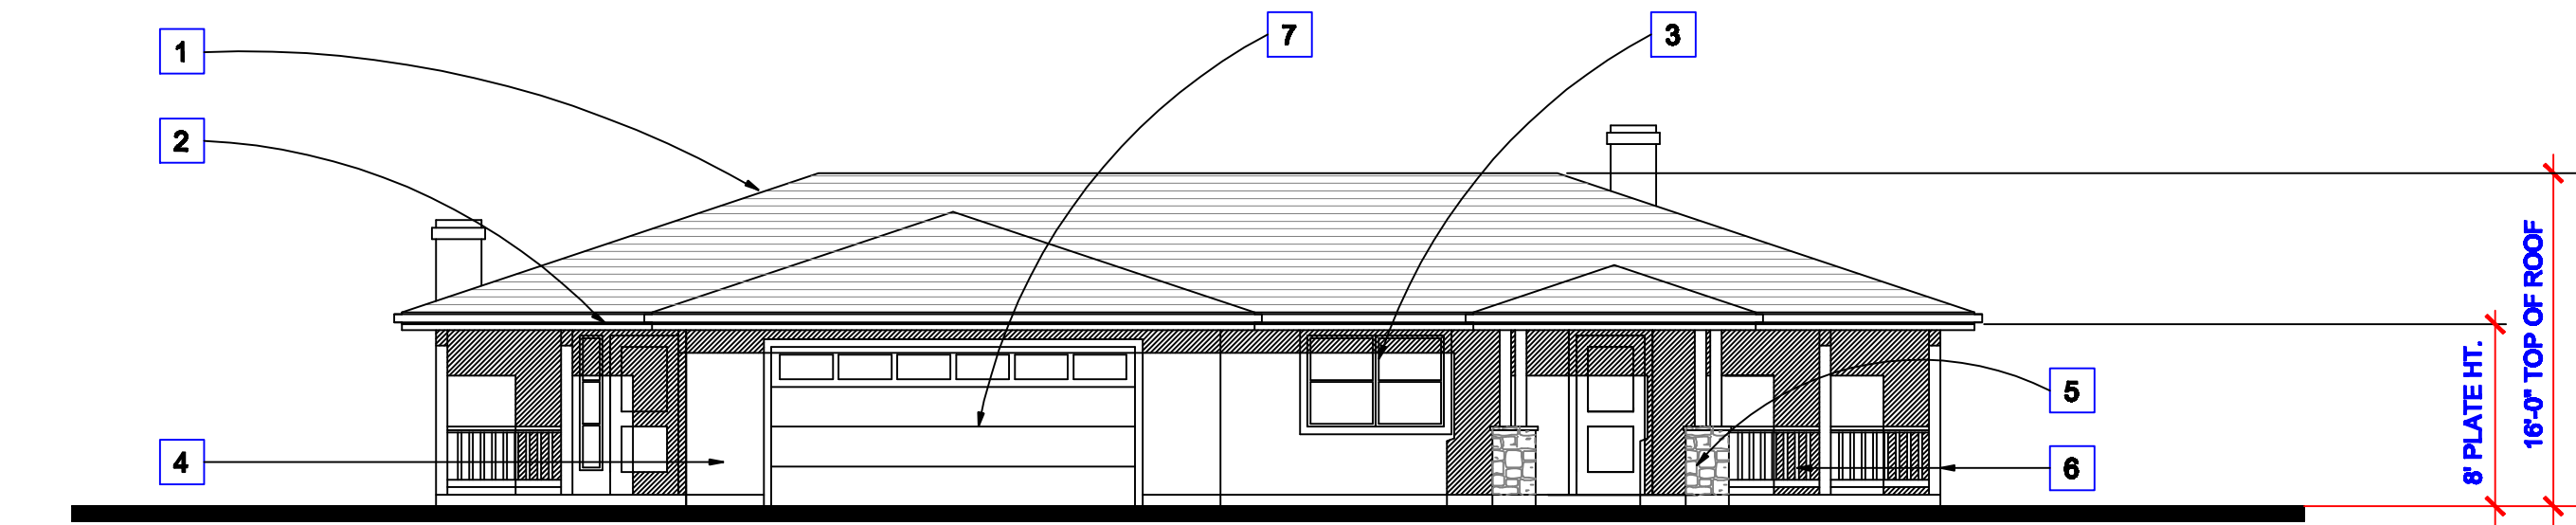

ENTRY ELEVATION 1/8" = 1'-0"

KEY NOTES

- 1 ASPHALT SHINGLES
- 2 WOOD EAVE TRIM
- 3 VINYL WINDOWS
- 4 STUCCO
- 5 STONE COLUMN BASE
- 6 WOOD POSTS AND RAILING
- 7 VINYL GARAGE DOOR

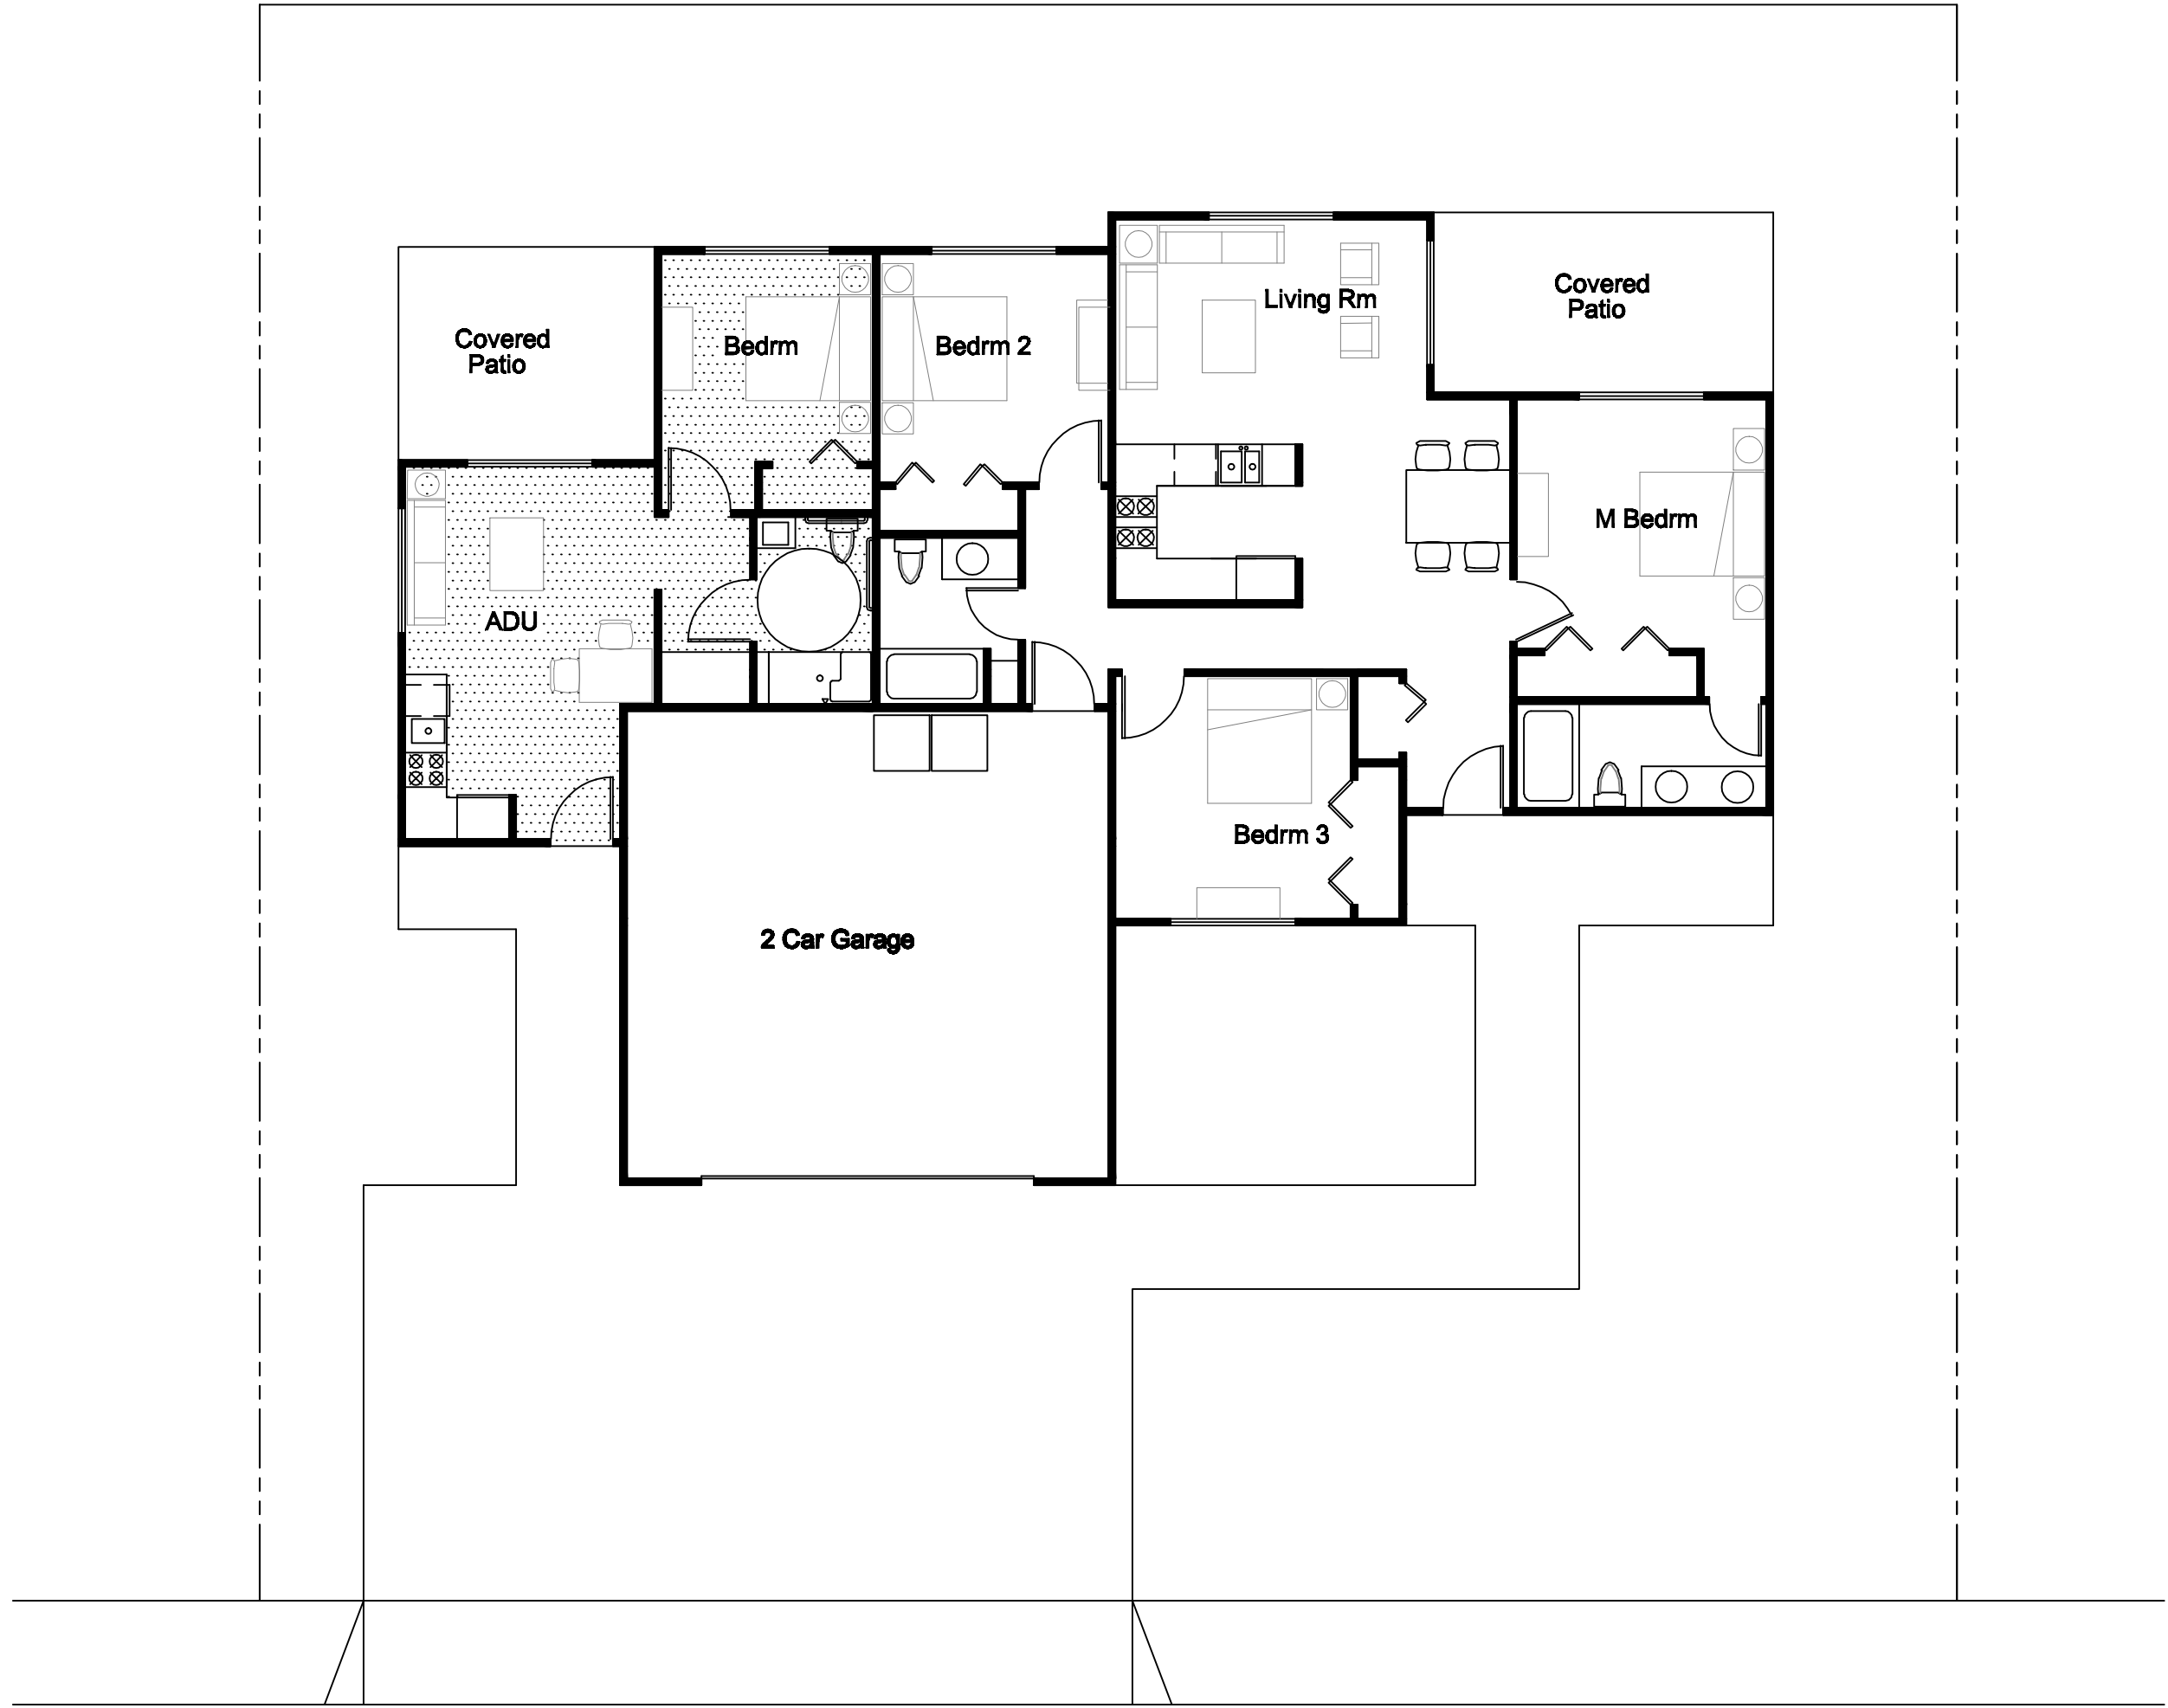


UNIT C
FLOOR PLAN 1/8" = 1'-0"
SINGLE FAMILY RESIDENCE 1100 SF
ADDITIONAL RESIDENTIAL UNIT 450 SF

REVISIONS	BY
△	
△	
△	
△	
△	
△	

ETOW
ARCHITECTS
400 CAMINO AGUAJITO SUITE 205
MONTEREY, CA 93940 (831) 277-3433

HERITAGE AT COALINGA
SENIOR COMMUNITY
PHELPS AVENUE COALINGA CA


Date
Scale
Drawn
Job
Sheet
A5.2
Of Sheets

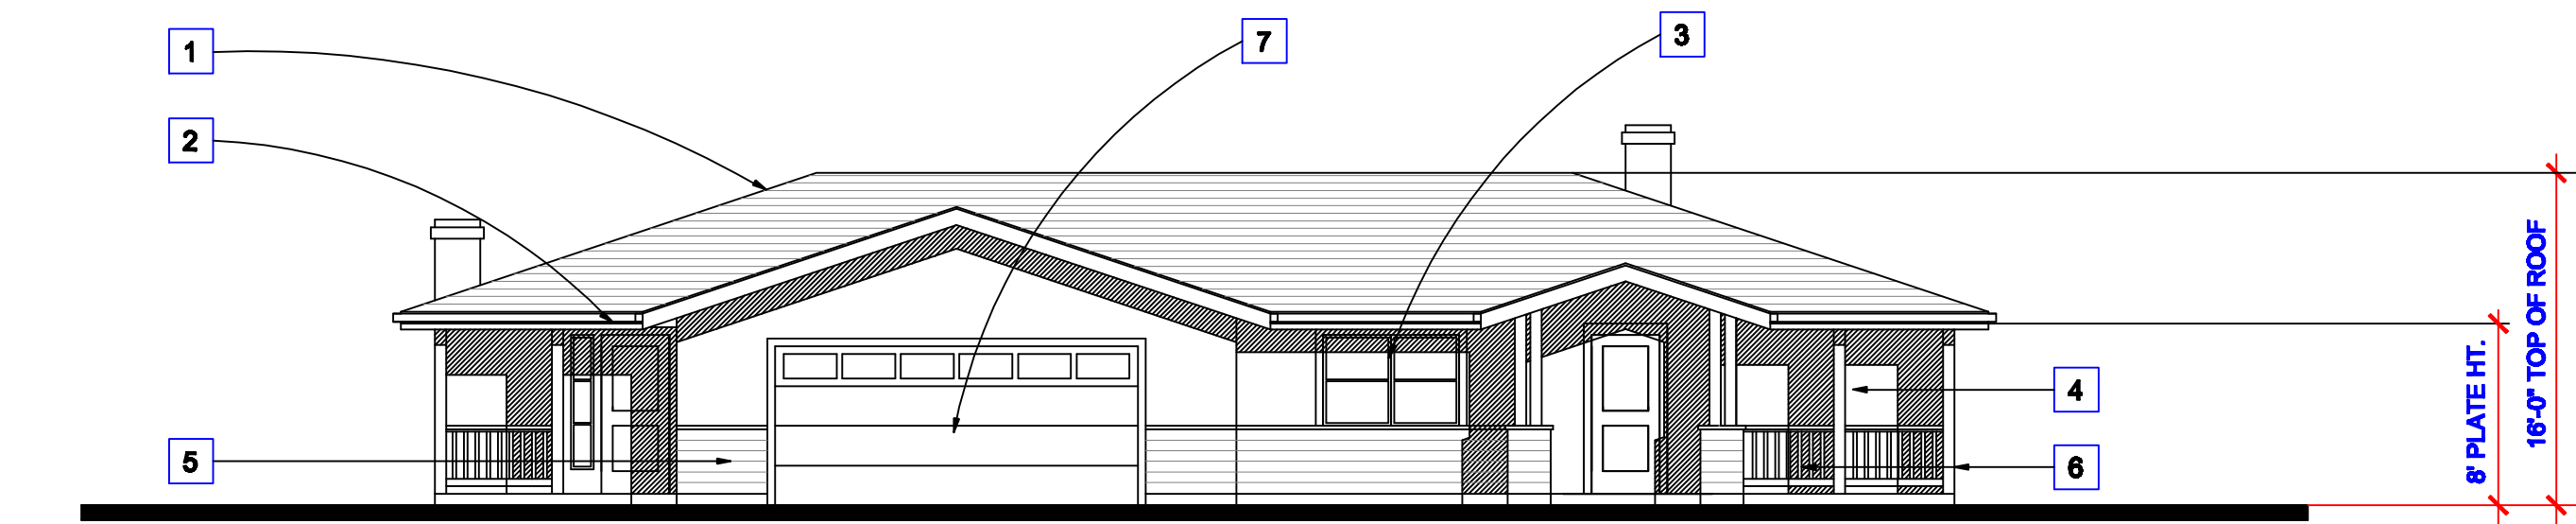

ENTRY ELEVATION 1/8" = 1'-0"

KEY NOTES

- 1 ASPHALT SHINGLES
- 2 WOOD EAVE TRIM
- 3 VINYL WINDOWS
- 4 STUCCO
- 5 WOOD FIBER/CEMENT HORIZONTAL SIDING
- 6 WOOD POSTS AND RAILING
- 7 VINYL GARAGE DOOR

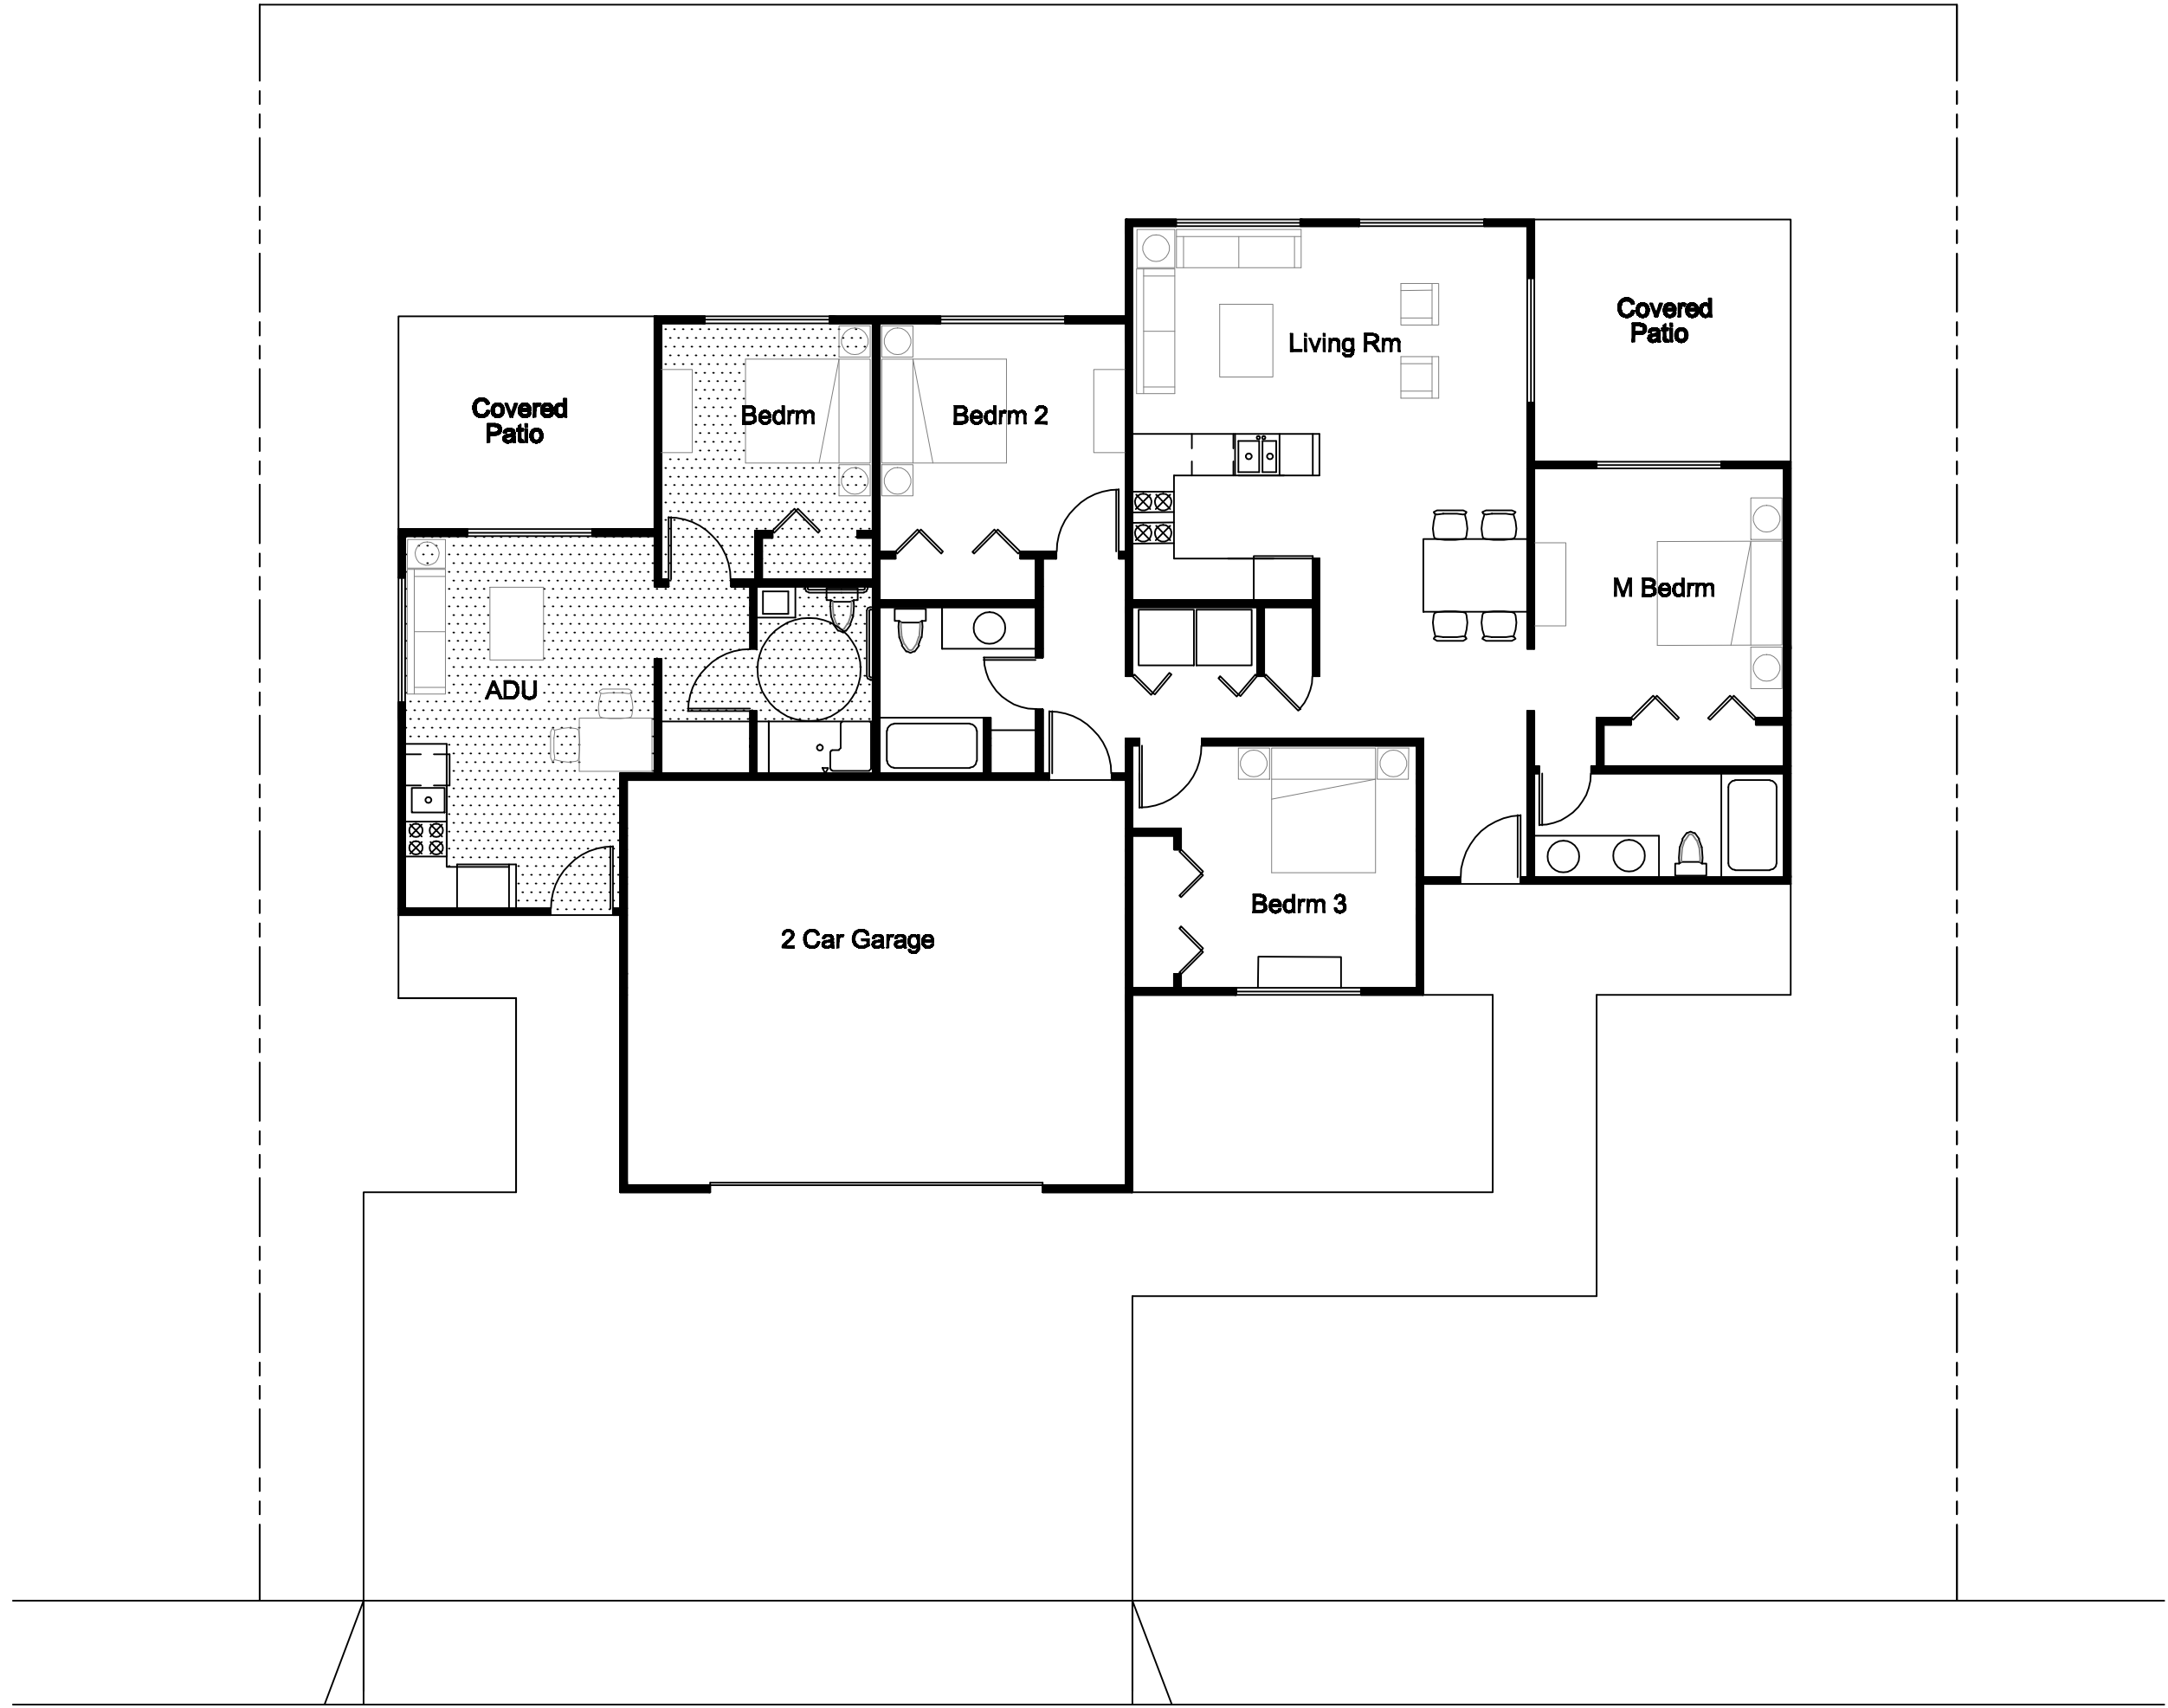

UNIT B
FLOOR PLAN 1/8" = 1'-0"
SINGLE FAMILY RESIDENCE 1200 SF
ADDITIONAL RESIDENTIAL UNIT 450 SF


REVISIONS	BY
△	
△	
△	
△	
△	
△	

ETOW
ARCHITECTS

400 CAMINO AGUAJITO SUITE 205
MONTEREY, CA 93940 (831) 277-3433

HERITAGE AT COALINGA
SENIOR COMMUNITY
PHELPS AVENUE COALINGA CA


Date
Scale
Drawn
Job
Sheet
A5.1
Of Sheets

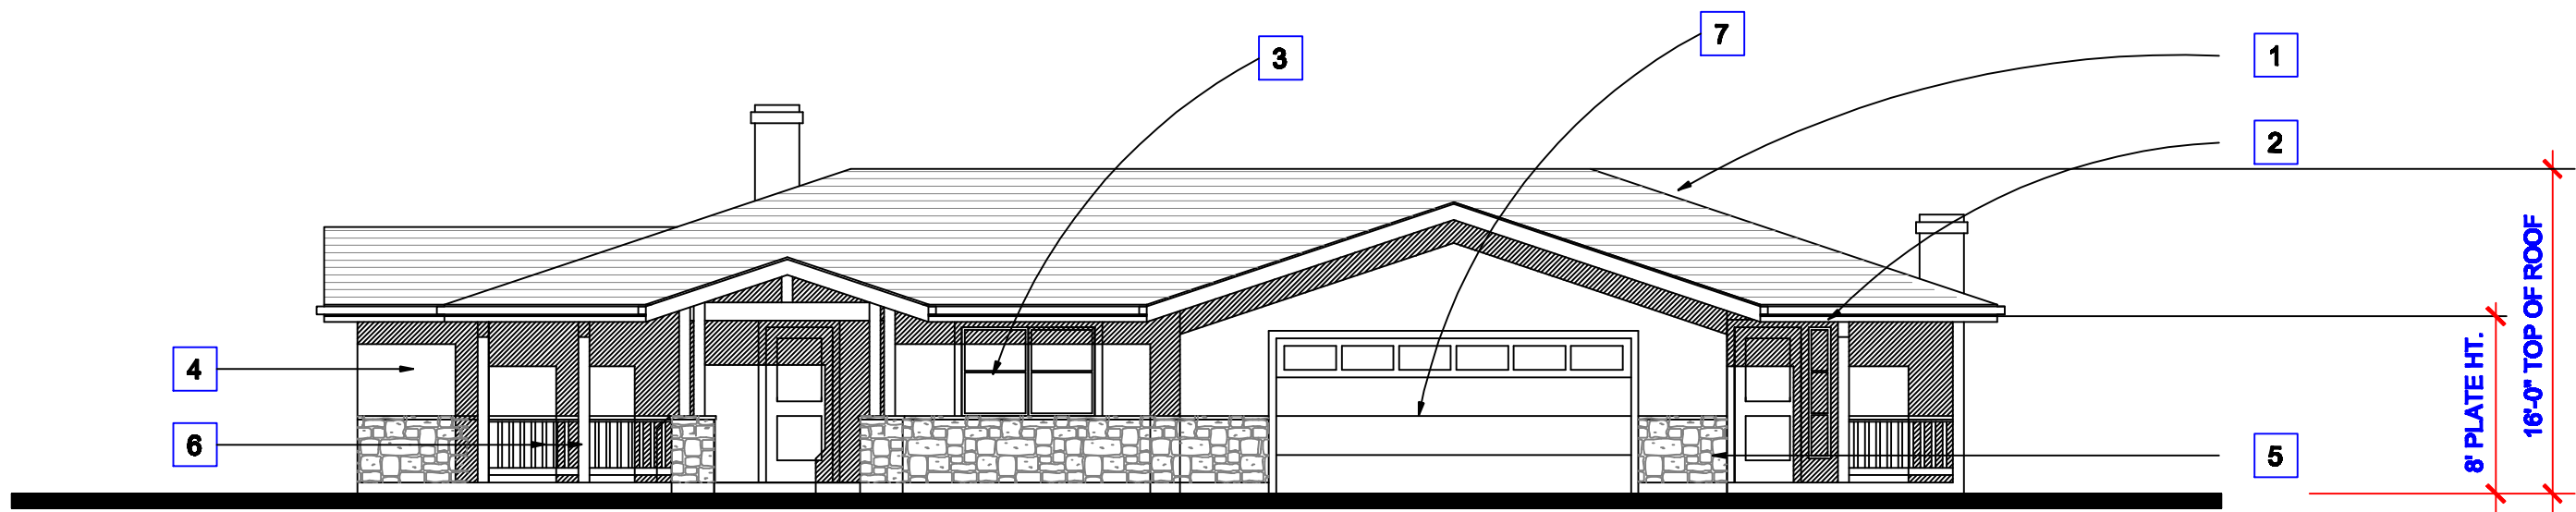

ENTRY ELEVATION 1/8" = 1'-0"

KEY NOTES

- 1 ASPHALT SHINGLES
- 2 WOOD EAVE TRIM
- 3 VINYL WINDOWS
- 4 STUCCO
- 5 STONE WAINSCOT
- 6 WOOD POSTS AND RAILING
- 7 VINYL GARAGE DOOR

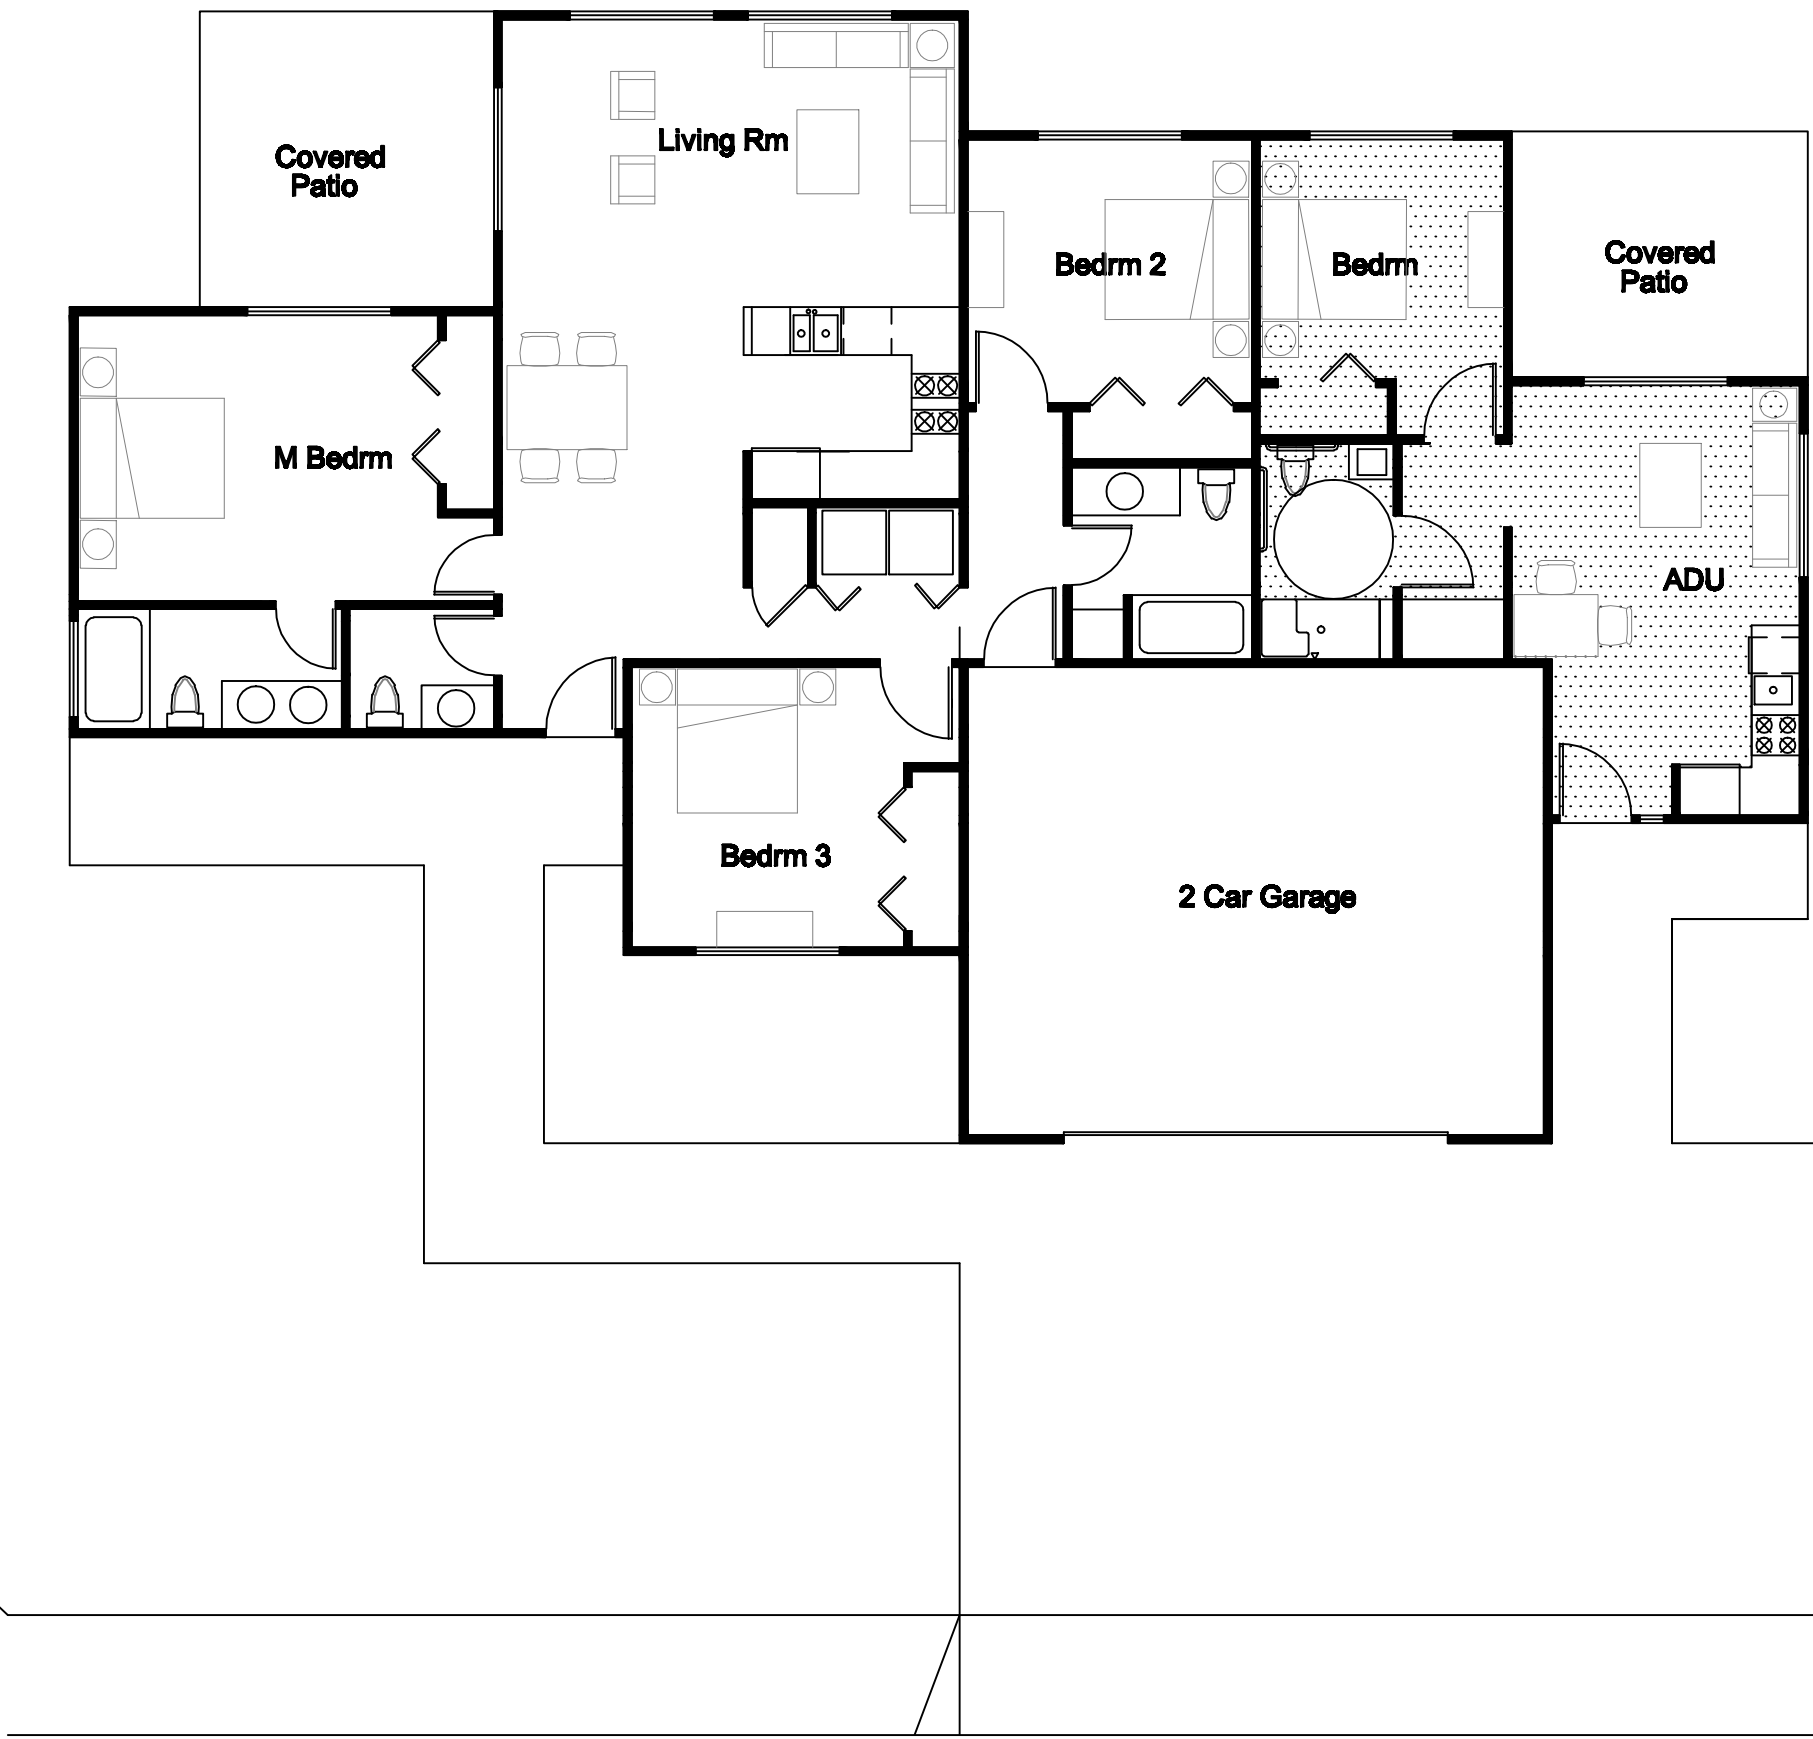

UNIT A
FLOOR PLAN 1/8" = 1'-0"
SINGLE FAMILY RESIDENCE 1300 SF
ADDITIONAL RESIDENTIAL UNIT 450 SF

REVISIONS	BY
△	
△	
△	
△	
△	
△	

ETOW

ARCHITECTS

400 CAMINO AGUAJITO SUITE 205
MONTEREY, CA 93940 (831) 277-3433

HERITAGE AT COALINGA
SENIOR COMMUNITY
PHELPS AVENUE COALINGA CA

Date
Scale
Drawn
Job
Sheet
A5
Of Sheets