



# CITY OF COALINGA

*The Sunny Side of the Valley*

---

## REQUEST FOR PROPOSALS:

### SHADE STRUCTURES FOR SANDALWOOD AND CENTENNIAL PARKS

### RFP 22-005-01

---

**Issue Date:** Thursday, August 18<sup>th</sup>, 2022

**Submission Deadline:** Thursday, September 22<sup>nd</sup>, 2022 at 4:00 pm

Prepared by:



Tri City Engineering  
4630 W. Jennifer Ave, Suite 101  
Fresno, CA 93722-6415

## **PROPOSAL INTENT**

The City of Coalinga seeks proposals from qualified vendors for the design and delivery of shade structures for Centennial and Sandalwood parks located in Coalinga, CA 93210. One (1) shade structure is needed at each park. Installation of the shade structures will be performed by City Contractor as part of the City's Park Exercise Equipment project which includes construction of connecting sidewalks, perimeter curb, poured in place rubber surfacing, and outdoor exercise equipment at the two parks. Shade structures are to be delivered to City of Coalinga Public Works Department, 135 E. Sacramento Street, Coalinga, CA 93210.

While the primary design specification calls out rectangular and square hip shelters, the city would also like to receive alternate design proposals that fit the site conditions and use. The focus shall remain in providing shade for the users of the new outdoor exercise equipment area being constructed by others. Examples of alternate designs may be those with multiple canopy structures, layered sails, or 4 point hypar sails.

Preliminary site plans for both Centennial and Sandalwood Parks are included as Attachment 1 of this RFP. No site visit is required, and no pre-bid meeting will be held.

## **SCOPE OF WORK**

The selected vendor shall perform the following services to provide one (1) shade structure for Centennial Park and one (1) shade structure for Sandalwood Park once awarded:

1. Submit shop drawings and product specifications for proposed structure and all accessories for review and approval to include:
  - a. Plans, elevations, and sections showing all sides of the proposed structure
  - b. Structural calculations and footing details
  - c. Installation instructions
  - d. Design signed and sealed by a licensed Engineer
2. Work with City of Coalinga to finalize materials, finishes and colors.
3. Deliver complete shade structure to City of Coalinga Public Works Yard, 135 E. Sacramento Street, Coalinga, CA 93210.

## **SPECIFICATIONS**

1. Primary basis of design shall be rectangular or square hip canopy.
  - a. 10' entry height
  - b. (4) steel columns conforming to ASTM standards, factory welded and watertight.
  - c. High density polyethylene (HDPE) shade fabric
  - d. Drilled pier footing
  - e. Color
    - a. Fabric: rainforest green or equivalent.
    - b. Frame: rainforest green or equivalent
  - f. Dimensions
    - a. Centennial Park: 30'x44' (may vary)
    - b. Sandalwood Park: 36'x36' (may vary)
2. Deviations from rectangular or square hip canopy may be accepted in the alternate designs

## **PROPOSAL**

The following are to be included in every bid:

1. Proposal Form
2. Primary design and up to two (2) alternate design proposals for each location containing the following:
  - a. Plan view and section/elevation or 3D type rendering of proposed structure.
  - b. Technical specifications
  - c. Comprehensive Quote containing the following:
    - i. Product Model Unit Price
    - ii. Shipping/Handling Costs
    - iii. Sales tax
    - iv. Engineering fee
    - v. Lump sum price
  - d. Shipping lead times
  - e. Manufacturer's product warranty
    - i. Structural support components
    - ii. Shade sails
  - f. Contact representative

## **PROPOSAL SUBMISSION**

Proposals must be submitted by **4:00pm PST, September 22nd, 2022** to the City Engineer's Office

Dropped off\* or mailed to:      Tri City Engineering  
Attn: Christopher Marks  
4630 W. Jennifer Ave, Suite 101  
Fresno, CA 93722

\*Hours: Mon-Thurs 7am-4pm

Emailed to:                              Christopher Marks  
[cmarks@tricityengineering.com](mailto:cmarks@tricityengineering.com)

RFP title, submission deadline, and the Proposer's name should appear on the face of the envelope or in the email subject line.

## **INQUIRIES/ADDENDA**

1. Direct all questions to Christopher Marks, Tri City Engineering, Inc., [cmarks@tricityengineering.com](mailto:cmarks@tricityengineering.com) or (559) 447-9075
2. Clarifications requested by vendors must be in writing and must be received not less than 72 hours before the submission deadline. The reply will be in the form of an addendum, a copy of which will be provided in writing to all known proposers who received the original RFP.
3. Any verbal communications are non-binding.

## **EVALUATION/ACCEPTANCE**

After the submission deadline, City of Coalinga Public Works Department staff as well as City Engineer will review and evaluate the proposals based on the following:

1. Responsiveness to the RFP and criteria
2. Design and Aesthetics
3. Quality and Warranty
4. Overall Cost
5. Product availability and lead times

Based on the proposal evaluations, the Public Works Department staff and City Engineer will make Proposer/design recommendations to the City of Coalinga City Council. The City Council will make the final determination at the October 6<sup>th</sup>, 2022 meeting and an agreement will be negotiated with the selected Proposer. The City reserves the right to make minor changes to the selected design within the scope and budget with the selected Proposer. RFP outcome will be released following City Council decision.

## **TERMS AND CONDITIONS**

1. Late proposals cannot be accepted.
2. Proposals shall be valid for a minimum period of (60) days from submission deadline.
3. Proposals may be modified or withdrawn by an authorized representative of the vendor by formal written notice prior to the submission deadline.
4. The contents of any proposal received shall become the contractual obligations upon the execution of a contract by authorized representatives of both the City and the Proposer. Failure of the successful Proposer to accept these obligations may result in cancellation of the award.
5. This RFP does not commit the City to enter into a contract.
6. The City reserves the right to reject any and all proposals, and to waive minor irregularities in any proposal.
7. The City reserves the right to select any proposal when such action is considered to be in the best interest of the City.
8. The City reserves the right to accept other than the lowest offer.
9. The City reserves the right to exercise discretion and apply its judgement with respect to selection of any proposals submitted.
10. The City reserves the right to request clarification of information submitted, and to request additional information from any proposer.
11. The City shall not be responsible for any costs incurred by the firm in preparing, submitting, responding to requests for clarifications or additional information, or presenting its response to the RFP.

# PROPOSAL FORM

RFP 22-005-01

The undersigned offers and agrees to furnish all items, upon which the prices are quoted, at the price set opposite each item, if this Proposal is accepted within sixty (60) days of the submission due date.

Proposer acknowledges receipt of the following Addenda: \_\_\_\_\_

NAME: \_\_\_\_\_

COMPANY: \_\_\_\_\_

TITLE: \_\_\_\_\_

EMAIL: \_\_\_\_\_

PHONE: \_\_\_\_\_

LOCATION 1: CENTENNIAL PARK		
DESCRIPTION	UNIT	TOTAL
Primary Design	Lump Sum	\$
Alternate Design 1 (if any)	Lump Sum	\$
Alternate Design 2 (if any)	Lump Sum	\$

LOCATION 2: SANDALWOOD PARK		
DESCRIPTION	UNIT	TOTAL
Primary Design	Lump Sum	\$
Alternate Design 1 (if any)	Lump Sum	\$
Alternate Design 2 (if any)	Lump Sum	\$

The undersigned affirms that he/she is duly authorized to execute this proposal.

Proposer's Signature: \_\_\_\_\_ Date: \_\_\_\_\_

PRELIMINARY DESIGN (28JUL2022) - NOT FOR CONSTRUCTION

CONSTRUCTION PLANS FOR:

PARK EXERCISE EQUIPMENT PROJECT

CENTENNIAL & SANDALWOOD PARKS

FOR THE:  
CITY OF COALINGA



SEPTEMBER 2022  
PROJECT NO. PW 22-005

LOCATION MAP - STATE  
STATE OF CALIFORNIA - NTS



SHEET INDEX

1	TITLE SHEET - T1
2	CENTENNIAL PARK IMPROVEMENTS SHEET - C1
3	SANDALWOOD PARK IMPROVEMENTS SHEET - C2
4	DETAILS SHEET - D1

COALINGA CITY OFFICIALS

RON RAMSEY	- MAYOR
JAMES HORN	- MAYOR PRO-TEM
JOSE MANNY RAMIREZ	- COUNCIL MEMBER
ADAM ADKISSON	- COUNCIL MEMBER
RAY SINGLETON	- COUNCIL MEMBER
MARISSA TREJO	- CITY MANAGER
SEAN BREWER	- ASSISTANT CITY MANAGER
SHANNON JENSEN	- CITY CLERK
MARIO ZAMORA	- CITY ATTORNEY
OSCAR RAMIREZ	- CITY ENGINEER

PROJECT CONTACTS

<b>TRI CITY ENGINEERING</b> CHRISTOPHER MARKS PROJECT ENGINEER 4630 W. JENNIFER AVE #101, FRESNO, CA 93722 (559)447-9075 (OFFICE) (559)827-3922 (CELL)	<b>CITY OF COALINGA, PW UTILITIES</b> ANTHONY URIBE PUBLIC WORKS UTILITIES SUPERVISOR 135 E. SACRAMENTO COALINGA, CA 93210 (559)362-6567
	<b>CITY OF COALINGA, PW STREETS</b> ERIC DELEON PUBLIC WORKS SUPERVISOR 135 E. SACRAMENTO COALINGA, CA 93210 (559)974-1257

GENERAL NOTES


- NO CONSTRUCTION SHALL BE STARTED WITHOUT PLANS APPROVED BY THE CITY OF COALINGA PUBLIC WORKS DEPARTMENT.
- THE CONTRACTOR SHALL ATTEND A PRE-CONSTRUCTION MEETING WITH THE CITY OF COALINGA'S REPRESENTATIVE PRIOR TO COMMENCEMENT OF WORK. ANY CONSTRUCTION DONE WITHOUT APPROVED PLANS OR PRIOR NOTIFICATION TO THE CITY'S REPRESENTATIVE WILL BE REJECTED AND WILL BE AT THE CONTRACTOR'S RISK.
- ALL CONSTRUCTION WORK AND INSTALLATIONS SHALL CONFORM TO THE LATEST CITY OF COALINGA STANDARDS AND SPECIFICATIONS, AND ALL WORK SHALL BE SUBJECT TO THE APPROVAL OF THE DESIGN ENGINEER. A COPY OF THE CITY OF COALINGA STANDARDS MAY BE PURCHASED AT CITY HALL.
- THE CONSTRUCTION CONTRACTOR SHALL MAINTAIN A CURRENT, COMPLETE, AND ACCURATE RECORD OF ALL CHANGES WHICH DEVIATE FROM THE CONSTRUCTION AS PROPOSED IN THESE PLANS AND SPECIFICATIONS FOR THE PURPOSE OF PROVIDING THE DESIGN ENGINEER WITH A BASIS FOR RECORD DRAWINGS. NO CHANGES SHALL BE MADE WITHOUT PRIOR APPROVAL OF THE DESIGN ENGINEER AND THE OWNER.
- UPON COMPLETION OF THE PROJECT THE CONTRACTOR IS REQUIRED TO PROVIDE AS BUILT PLANS TO THE CITY OF COALINGA.
- IN THE EVENT THAT THE CONTRACTOR NOTICES IRREGULARITIES IN THE LINE OR GRADE HE SHALL BRING IT TO THE IMMEDIATE ATTENTION OF THE DESIGN ENGINEER AND THE CITY'S REPRESENTATIVE. IF HE FAILS TO DO SO, THE CONTRACTOR SHALL BE RESPONSIBLE FOR ANY ERROR IN THE GRADE AND NECESSARY RECONSTRUCTION TO CORRECT SUCH ERROR.
- AN EFFORT HAS BEEN MADE TO DEFINE THE LOCATION OF UNDERGROUND FACILITIES WITHIN THE JOB SITE. HOWEVER, ALL EXISTING UTILITY AND OTHER UNDERGROUND STRUCTURES MAY NOT BE SHOWN ON THIS PLAN AND THEIR LOCATION WHERE SHOWN IS APPROXIMATE. CONSTRUCTION CONTRACTOR SHALL ASSUME SOLE AND COMPLETE RESPONSIBILITY FOR LOCATING OR HAVING LOCATED ALL UNDERGROUND UTILITIES AND RELATED FACILITIES AND FOR PROTECTING SAME DURING THE COURSE OF CONSTRUCTION. CONTACT UNDERGROUND SERVICE ALERT (U.S.A.) AT 811, TWO WORKING DAYS PRIOR TO THE START OF CONSTRUCTION FOR ASSISTANCE FROM THE RESPECTIVE UTILITIES. ALL UTILITIES NOT A MEMBER OF U.S.A. ALSO BE NOTIFIED.
- THE CONTRACTOR AGREES THAT IN ACCORDANCE WITH GENERALLY ACCEPTED CONSTRUCTION PRACTICES THE CONTRACTOR SHALL BE REQUIRED TO ASSUME SOLE AND COMPLETE RESPONSIBILITY FOR THE CONDITION OF THE JOBSITE DURING THE COURSE OF CONSTRUCTION FOR THIS PROJECT, INCLUDING THE SAFETY OF ALL PERSONS AND PROPERTY, AND THAT THIS REQUIREMENT SHALL BE MADE TO APPLY CONTINUOUSLY AND NOT BE LIMITED TO NORMAL WORKING HOURS. THE CONTRACTOR FURTHER AGREES TO DEFEND, INDEMNIFY AND HOLD HARMLESS THE CITY OF COALINGA AND THE DESIGN PROFESSIONAL FROM ANY AND ALL LIABILITY, REAL OR ALLEGED IN CONNECTION WITH THE PERFORMANCE OF WORK ON THE PROJECT, EXCEPTING LIABILITY ARISING FROM NEGLIGENCE OF THE DESIGN PROFESSIONAL.
- THE CITY'S REPRESENTATIVE ACTING ON BEHALF OF THE CITY PUBLIC WORKS DEPARTMENT MAY REQUIRE REVISIONS IN THE PLANS TO SOLVE UNFORESEEN PROBLEMS THAT MAY ARISE IN THE FIELD. ALL REVISIONS SHALL BE SUBJECT TO THE APPROVAL OF THE DESIGN ENGINEER AND THE OWNER.
- ANY DIRT OR DEBRIS TRACKED ONTO ANY CITY STREET FROM THIS PROJECT SHALL BE CLEANED OFF AT THE END OF EACH WORKING DAY TO THE SATISFACTION OF THE CITY'S REPRESENTATIVE.
- ANY EXISTING SECTION CORNER OR PROPERTY CORNER MONUMENTS DAMAGED BY THESE IMPROVEMENTS SHALL BE RESET TO THE SATISFACTION OF THE CITY'S REPRESENTATIVE.
- DURING THE CONSTRUCTION OF THIS PROJECT, ALLEY OR PUBLIC STREET SHALL NOT BE USED AS A STORAGE AREA FOR EQUIPMENT, MATERIALS, OR OTHER ITEMS.
- CONSTRUCTION CONTRACTOR SHALL ASSUME SOLE AND COMPLETE RESPONSIBILITY FOR PROTECTION OF PUBLIC AND PRIVATE PROPERTY ADJACENT TO THE SITE AND THAT HE SHALL, AT HIS EXPENSE, REPAIR OR REPLACE TO ORIGINAL CONDITION ALL EXISTING IMPROVEMENTS WITHIN OR ADJACENT TO THE JOB SITE WHICH ARE NOT DESIGNATED FOR REMOVAL AND WHICH ARE DAMAGED OR REMOVED AS A RESULT OF HIS OPERATIONS.
- THE CONTRACTOR SHALL OBTAIN WRITTEN AUTHORIZATION FROM ANY ADJACENT PROPERTY OWNER GIVING HIM PERMISSION TO ENTER HIS PROPERTY FOR PURPOSES OF CONSTRUCTION OF THE IMPROVEMENTS DELINEATED ON THESE PLANS AND TRANSITIONS HEREIN. THE CONTRACTOR SHALL PROVIDE THE CITY WITH THE COPY PRIOR TO THE COMMENCEMENT OF WORK.
- THE CONTRACTOR SHALL EMPLOY ALL LABOR, EQUIPMENT AND METHODS REQUIRED TO PREVENT HIS OPERATION FROM PRODUCING DUST IN AMOUNTS DAMAGING TO PROPERTY AND DOMESTIC ANIMALS OR CAUSING A NUISANCE TO PERSONS OCCUPYING BUILDINGS IN THE VICINITY OF THE JOBSITE. THE CONTRACTOR SHALL BE RESPONSIBLE FOR ANY DAMAGE CAUSED BY DUST RESULTING FROM HIS OPERATIONS. THE CONTRACTOR SHALL ARRANGE FOR CITY WATER IF REQUIRED. DUST ABATEMENT MEASURES SHALL BE CONSISTENT WITH THE STANDARDS OF THE REGIONAL AIR QUALITY CONTROL BOARD AND SHALL BE CONTINUED UNTIL RELIEF IS GRANTED BY THE CITY'S REPRESENTATIVE.

CENTENNIAL PARK

PROJECT SITE ADDRESS

POSA CHANET BLVD. & EL RANCHO BLVD., COALINGA, CA 93210

PROJECT SITE LOCATION

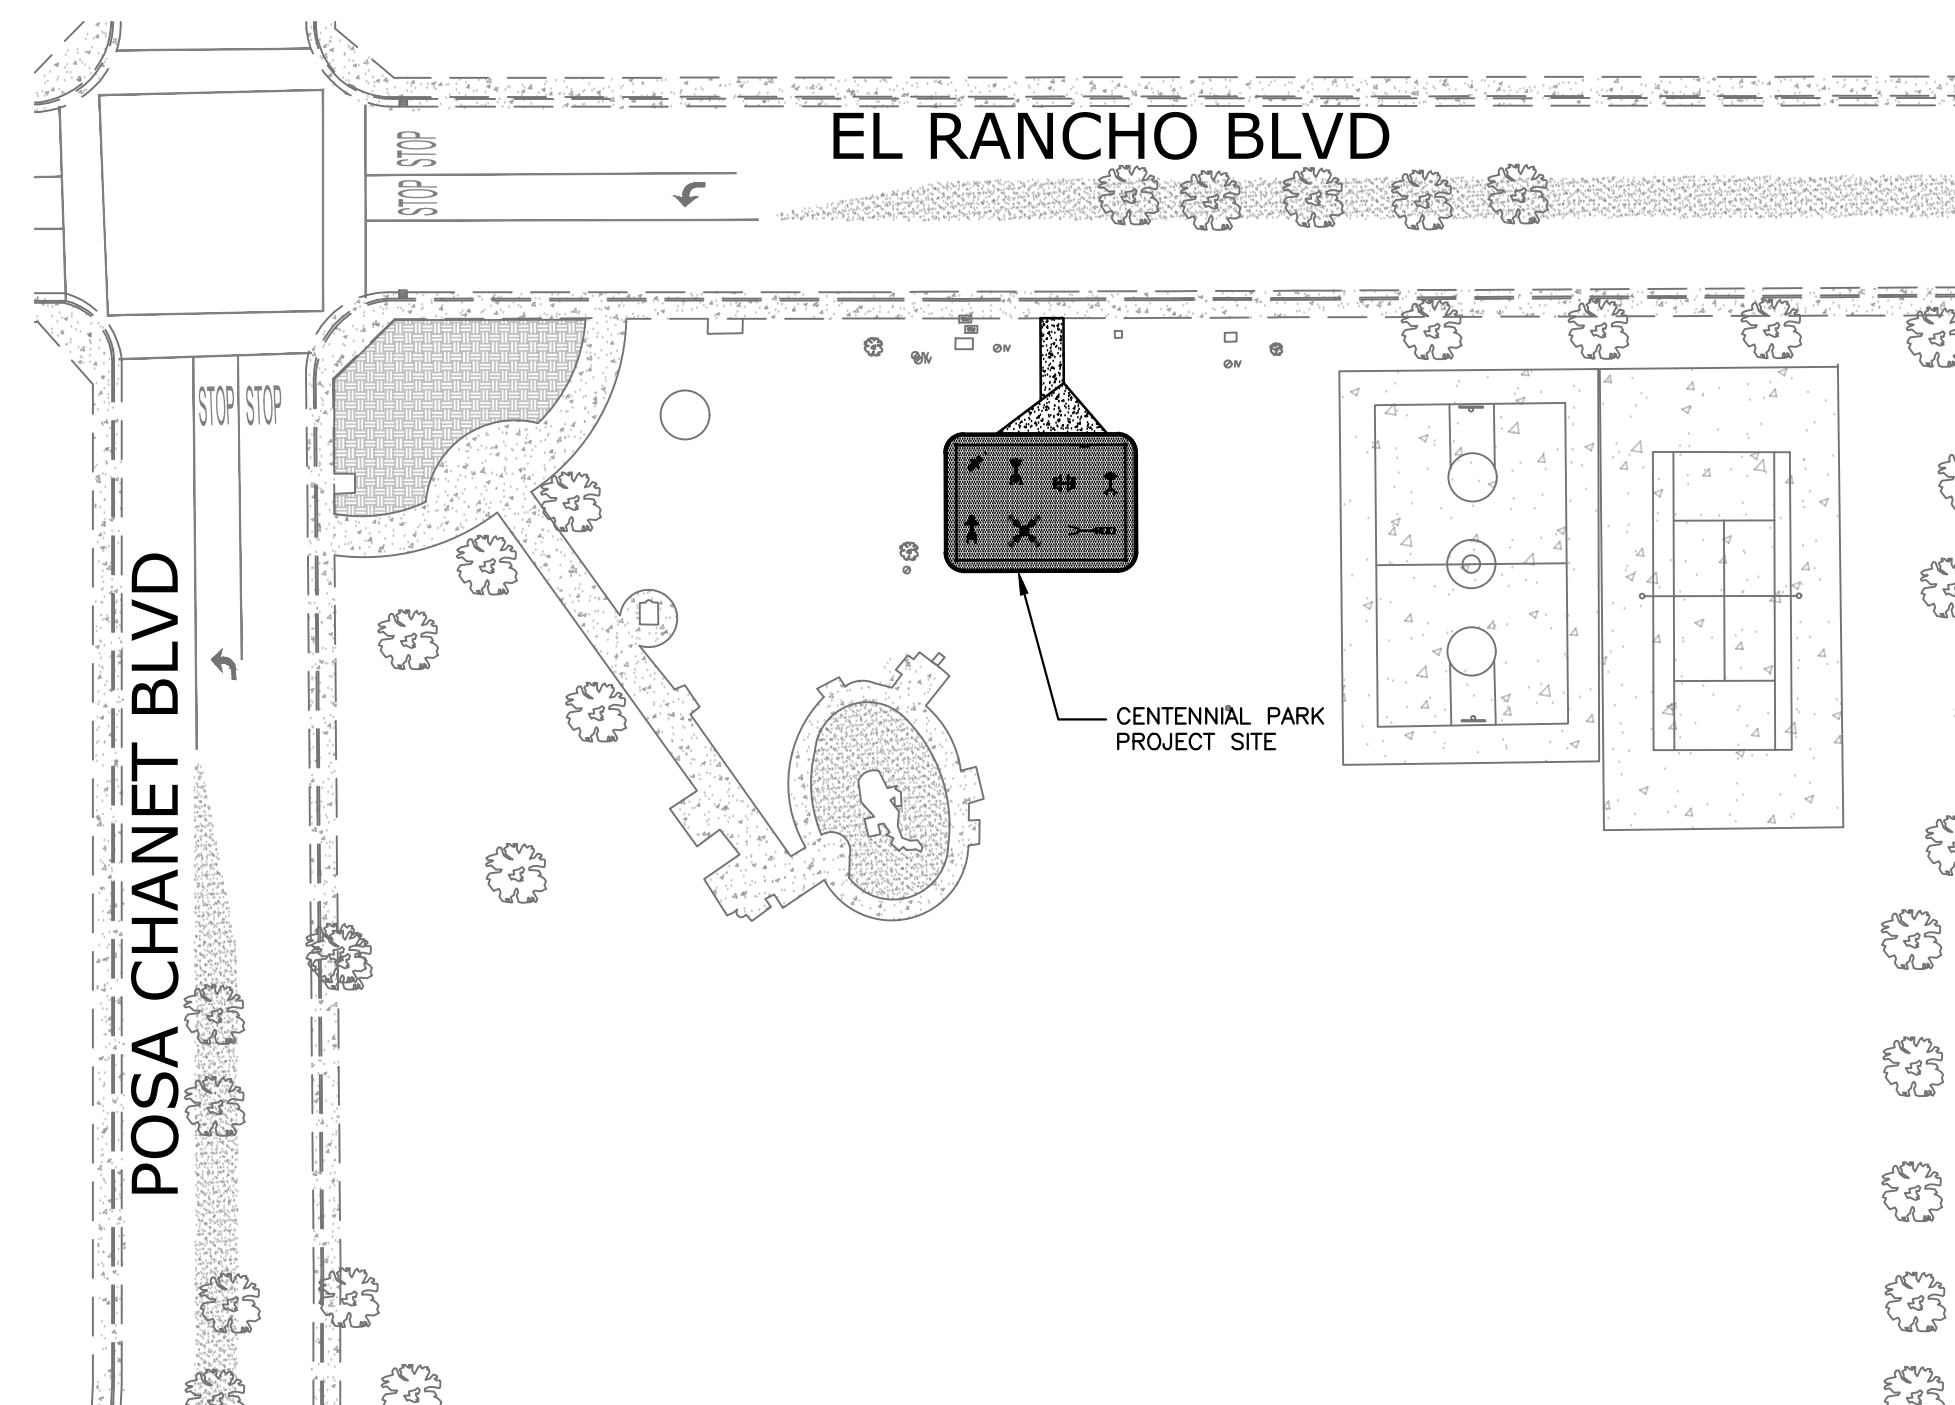


SANDALWOOD PARK

PROJECT SITE ADDRESS:

ECHO CANYON & JUNIPER RIDGE BLVD., COALINGA, CA 93210

PROJECT SITE LOCATION

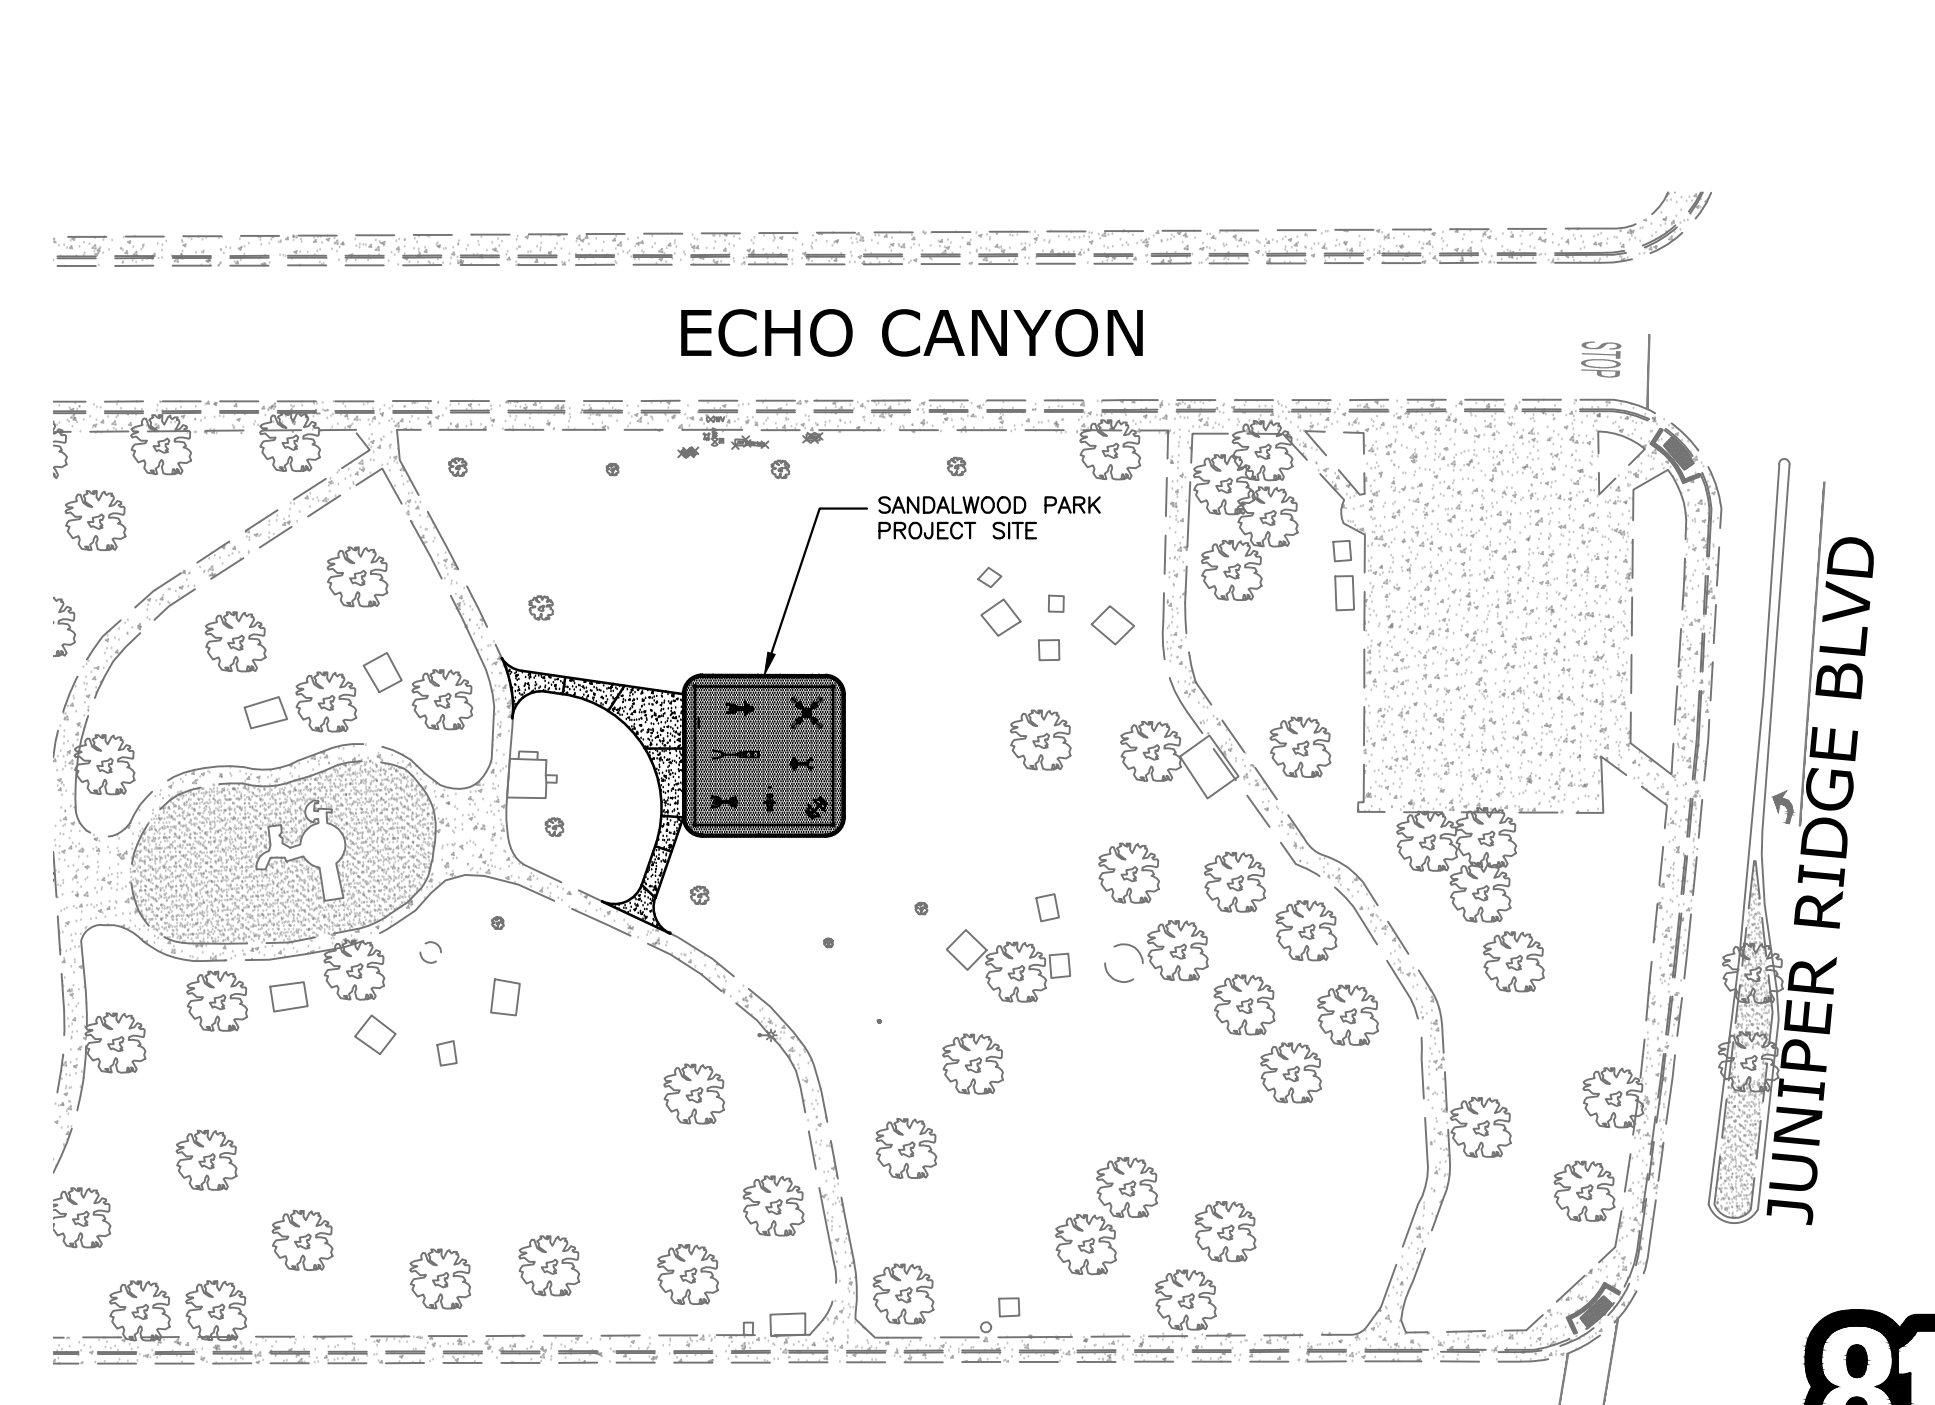

DATE

APPROVED

REVISION

Tri City Engineering, Inc. Engineers Surveyors

TRI CITY ENGINEERING

CALIFORNIA

TITLE SHEET FOR: PARK EXERCISE EQUIPMENT PROJECT CENTENNIAL & SANDALWOOD PARKS COALINGA,

Scale: Date: 2022.JUL.28

Drawn: C.M. Checked: D.J.

SHEET NO. T1 OF 4 SHEETS


JN#: 2915

PRELIMINARY DESIGN (28 JUL 2022) NOT FOR CONSTRUCTION

# CENTENNIAL PARK

## CONSTRUCTION KEYNOTES:

- CONSTRUCT CONCRETE SIDEWALK PER CITY STD. P-4, SEE SHEET D1
- CONSTRUCT 6" CONCRETE HEADER PER DETAIL, SEE SHEET D1
- CONSTRUCT POURED-IN-PLACE (PIP) RUBBER SURFACING PER DETAIL, SEE SHEET D1. AREA = 1698 SF
- INSTALL 30"x44" SHADE STRUCTURE PER MFR'S INSTALLATION INSTRUCTIONS
- PERFORM PERMANENT IN-GROUND INSTALLATION OF GREENFIELD'S FITNESS EQUIPMENT PER MFR'S INSTALLATION INSTRUCTIONS. REFER TO CENTENNIAL EQUIPMENT LAYOUT DETAIL SHEET D1.
- CONCRETE
- POURED-IN-PLACE RUBBER SURFACING

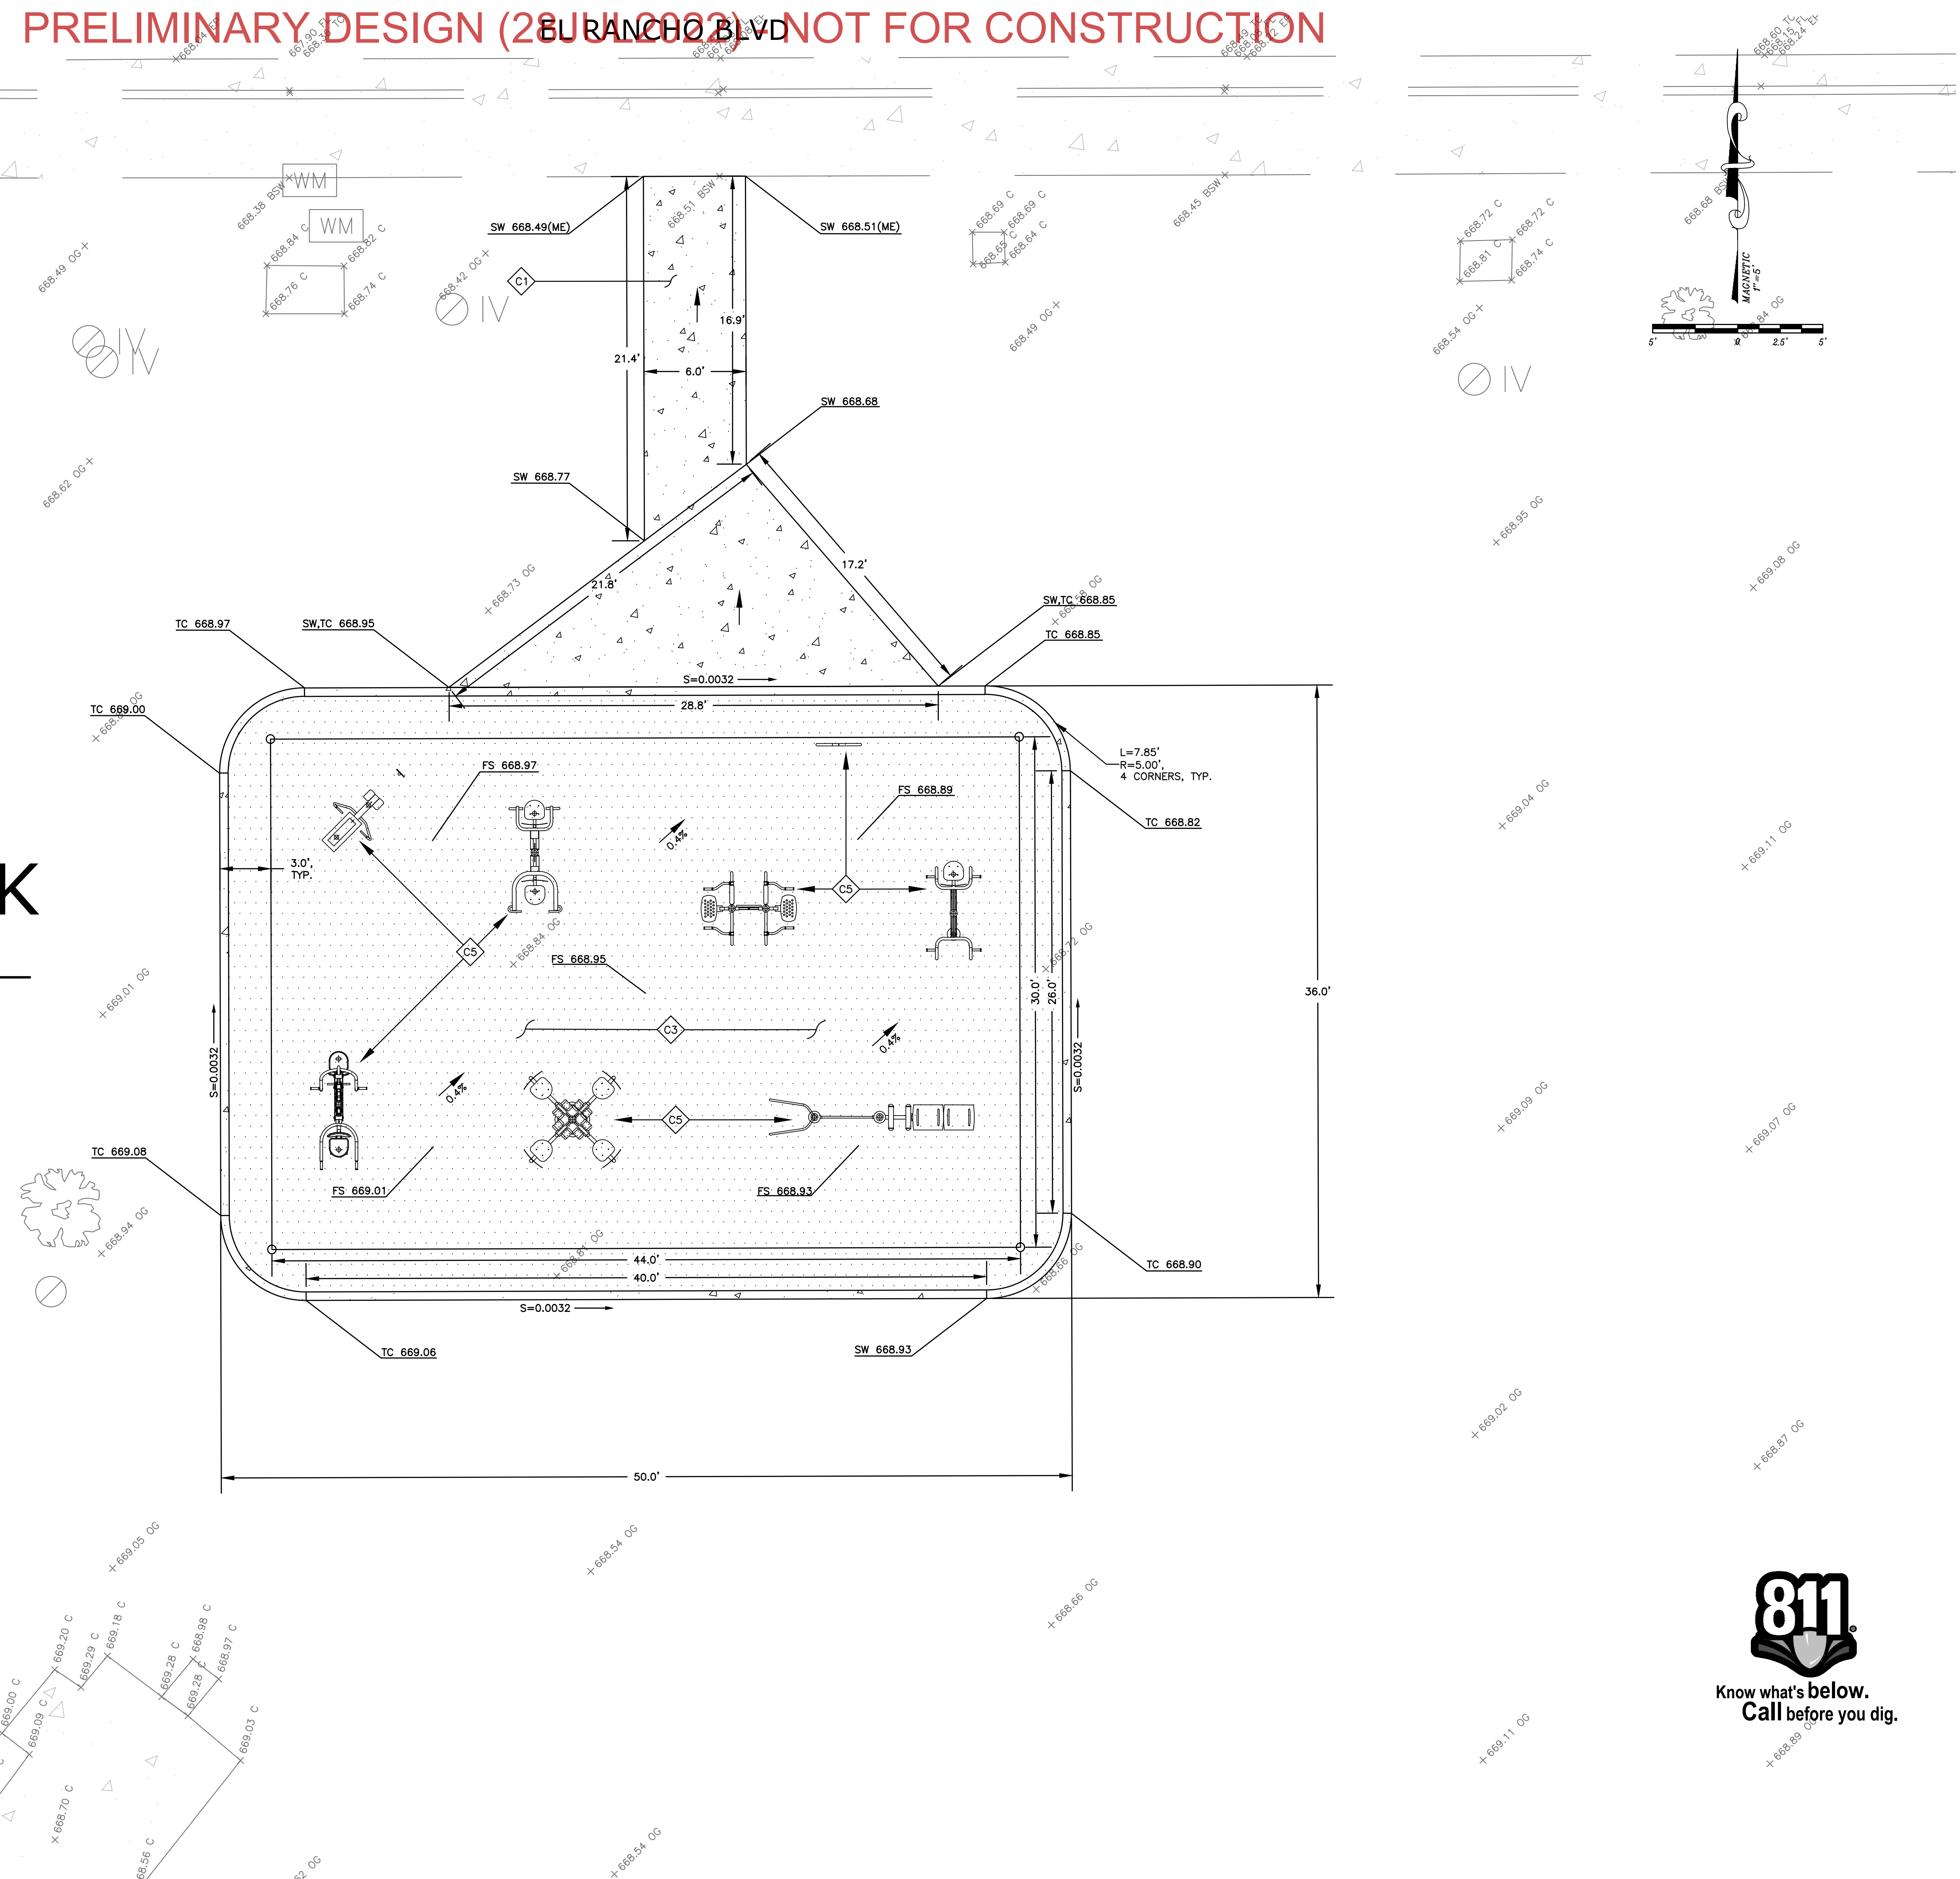

DATE	APPROD.	REVISION

THE CONTRACTOR SHALL BE RESPONSIBLE FOR OBTAINING ALL NECESSARY PERMITS AND APPROVALS FROM THE LOCAL AGENCIES AND AGENCIES OF THE STATE OF CALIFORNIA. 

**Tri City Engineering, Inc.**  
 Engineers  
 1430 N. Lincoln Ave. #101  
 Fresno, CA 93722-4415  
 PH: 559-447-9075  
 FAX: 559-447-9074  
 www.tricityengineering.com

**TRI CITY**  
 e n g i n e e r i n g

CALIFORNIA

PARK IMPROVEMENT PLAN FOR:  
**PARK EXERCISE EQUIPMENT PROJECT**  
 CENTENNIAL & SANDALWOOD PARKS

Scale: 2022.JUL.28  
 Date: 2022.JUL.28  
 Drawn: C.M.  
 Chkd: D.J.



SHEET NO.  
**C1**  
 OF 4 SHEETS  
 UN# 2915

PRELIMINARY DESIGN (28JUL2022) - NOT FOR CONSTRUCTION

# SANDALWOOD PARK


CONSTRUCTION KEYNOTES:

- C1** CONSTRUCT CONCRETE SIDEWALK PER CITY STD. P-4, SEE SHEET D1
- C2** CONSTRUCT 6" CONCRETE HEADER PER DETAIL, SEE SHEET D1
- C3** CONSTRUCT POURED-IN-PLACE (PIP) RUBBER SURFACING PER DETAIL, SEE SHEET D1. AREA = 1664 SF
- C4** INSTALL 36'X36' SHADE STRUCTURE PER MFR'S INSTALLATION INSTRUCTIONS PERFORM PERMANENT IN-GROUND INSTALLATION OF GREENFIELD'S FITNESS EQUIPMENT PER MFR'S INSTALLATION INSTRUCTIONS. REFER TO SANDALWOOD EQUIPMENT LAYOUT DETAIL SHEET D1.
- CS** CONCRETE
- PS** POURED-IN-PLACE RUBBER SURFACING

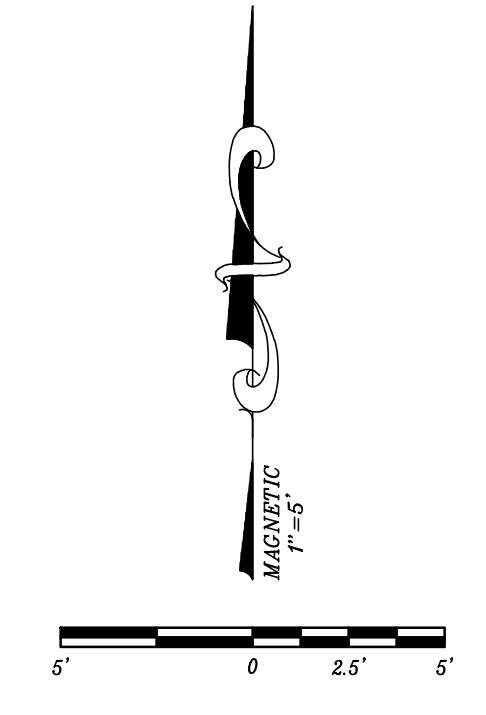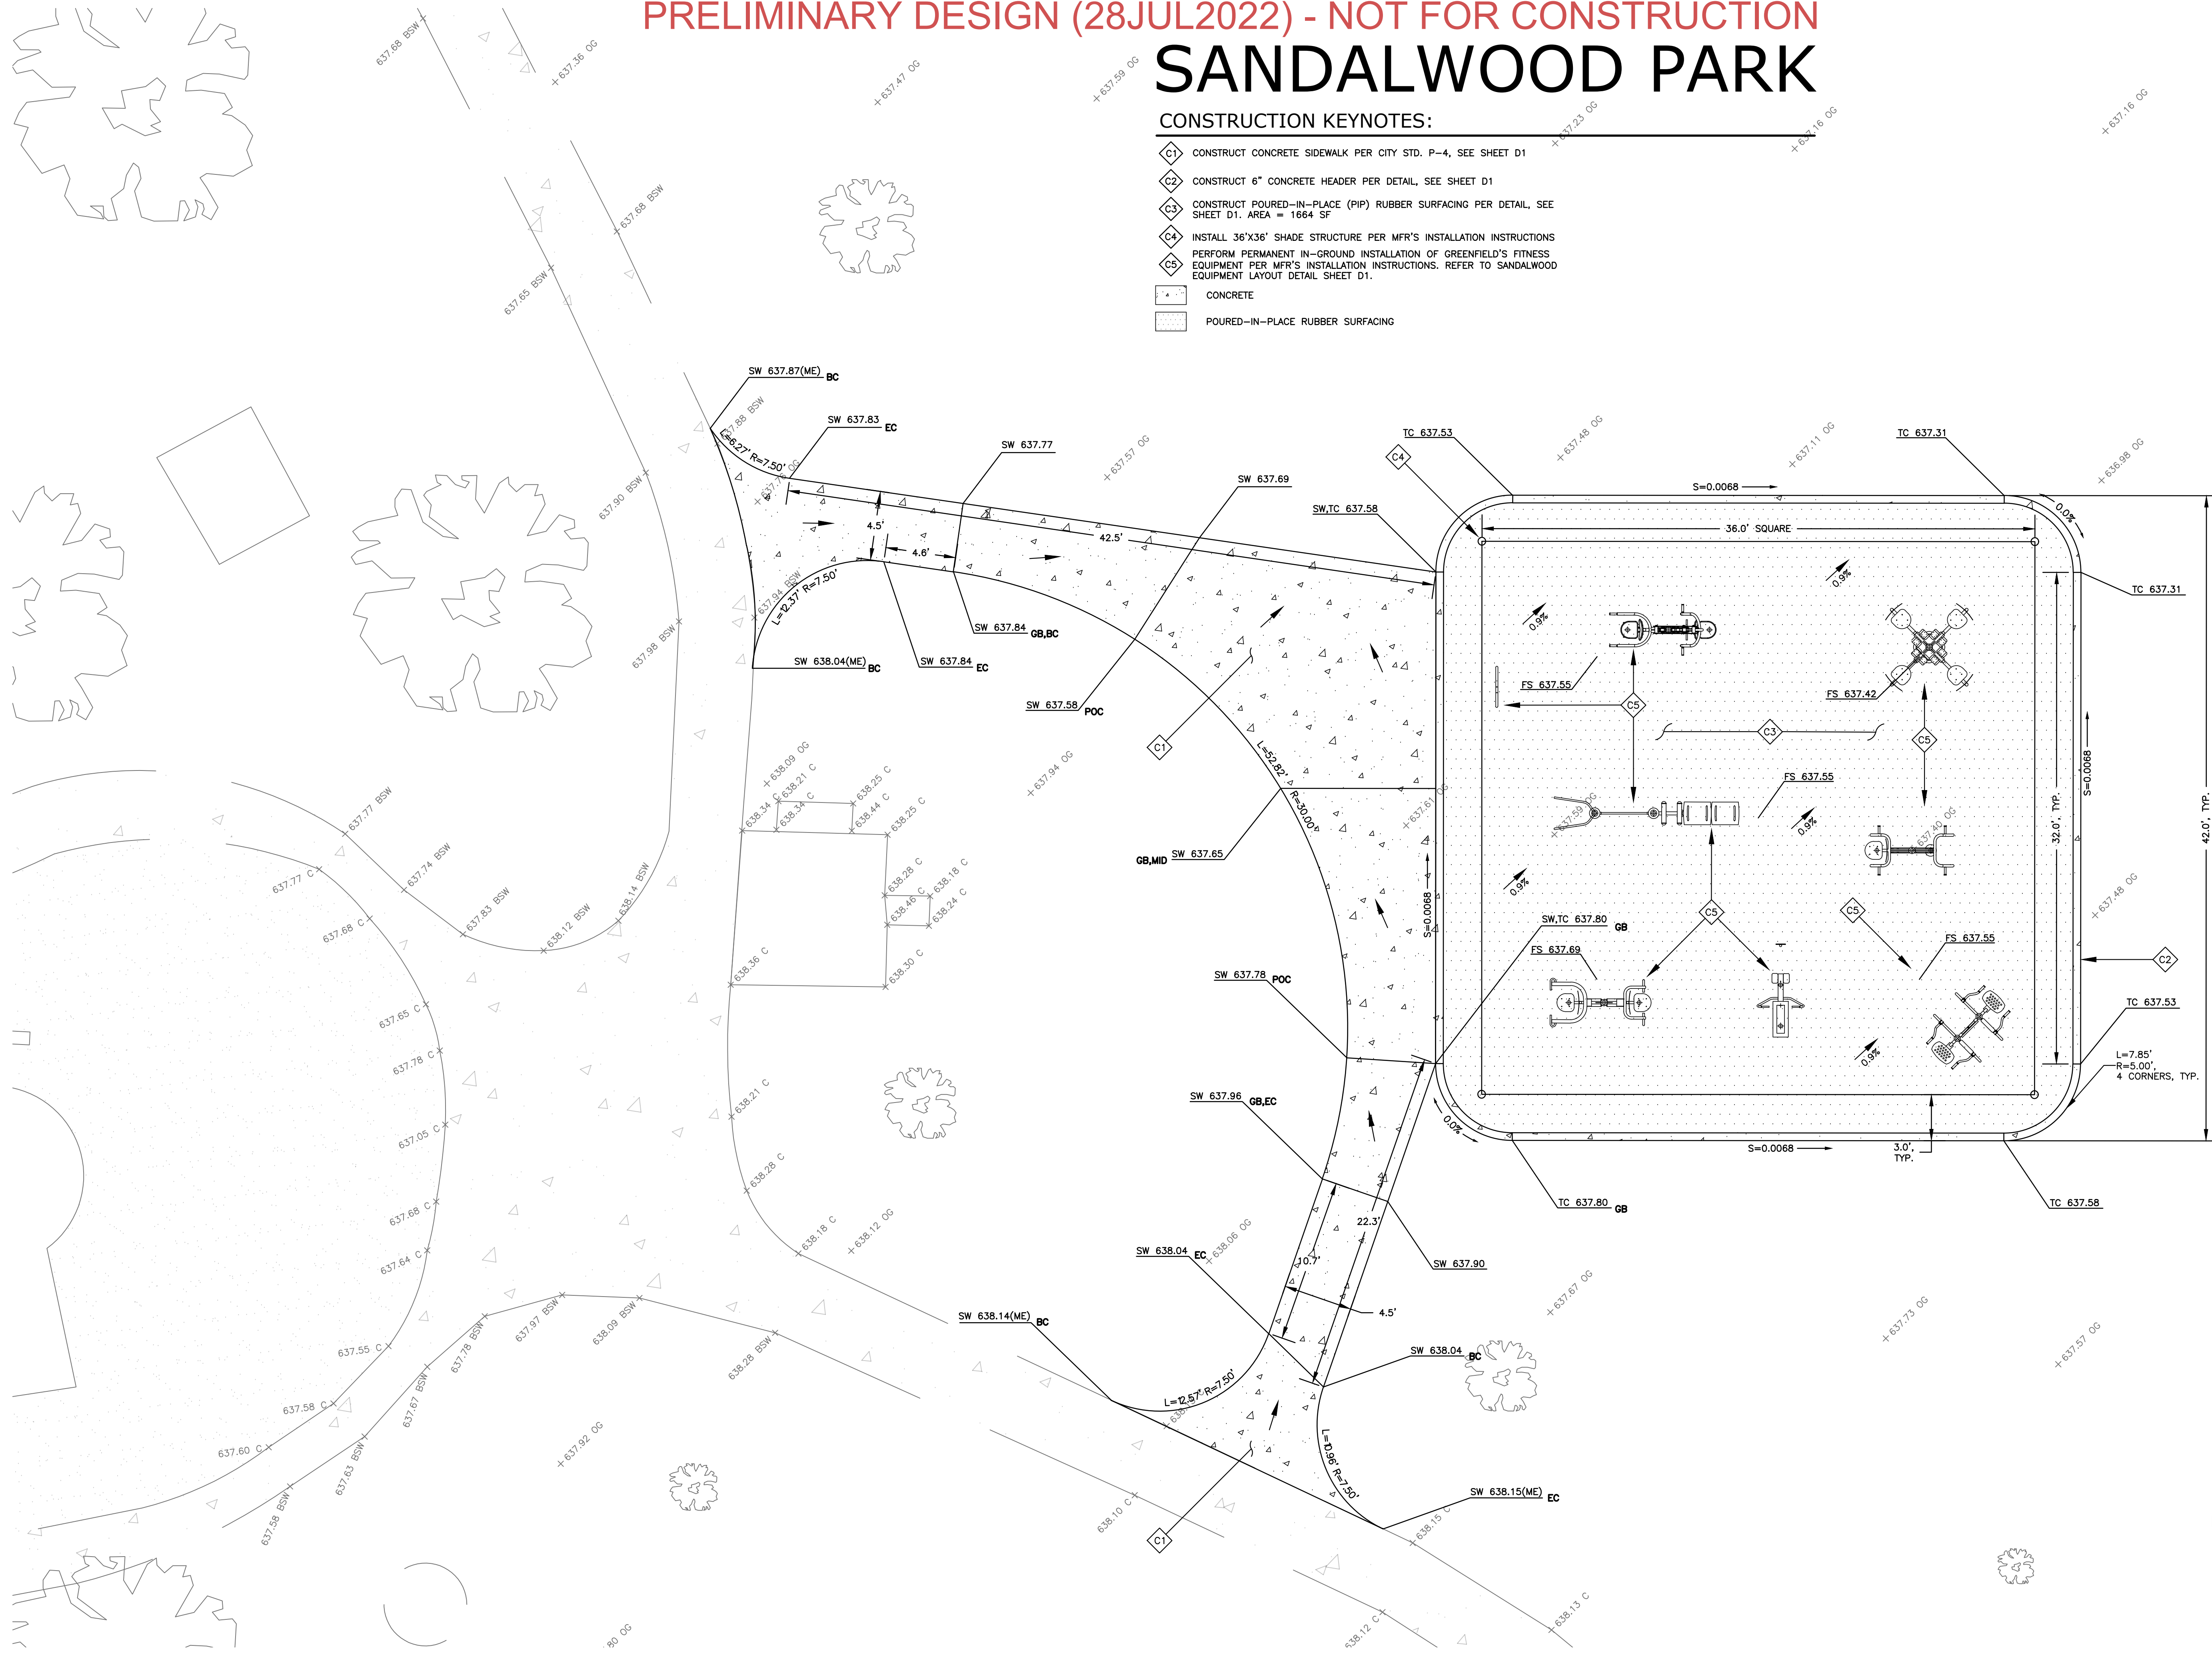

DATE	APPROV.	REVISION

THE CONTRACTOR SHALL BE RESPONSIBLE FOR OBTAINING ALL NECESSARY PERMITS AND APPROVALS FROM THE LOCAL, STATE, AND FEDERAL AGENCIES. 

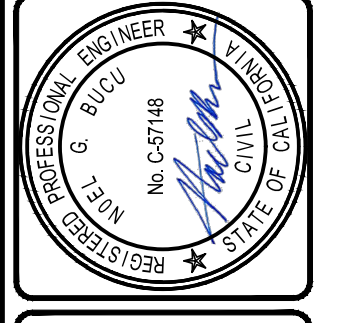

**Tri City Engineering, Inc.**  
 Engineers  
 1430 N. Shields Ave. #101  
 Fresno, CA 93722-4415  
 PH: 559-447-9075  
 FAX: 559-447-9074  
 www.tricityengineering.com




CALIFORNIA

PARK IMPROVEMENT PLAN FOR:  
**PARK EXERCISE EQUIPMENT PROJECT**  
 CENTENNIAL & SANDALWOOD PARKS  
 COALINGA, CALIFORNIA




Scale:	2022.JUL.28
Date:	C.M.
Drawn:	D.J.
Checked:	
SHEET NO.	<b>C2</b>
OF	4 SHEETS
JN#:	2915

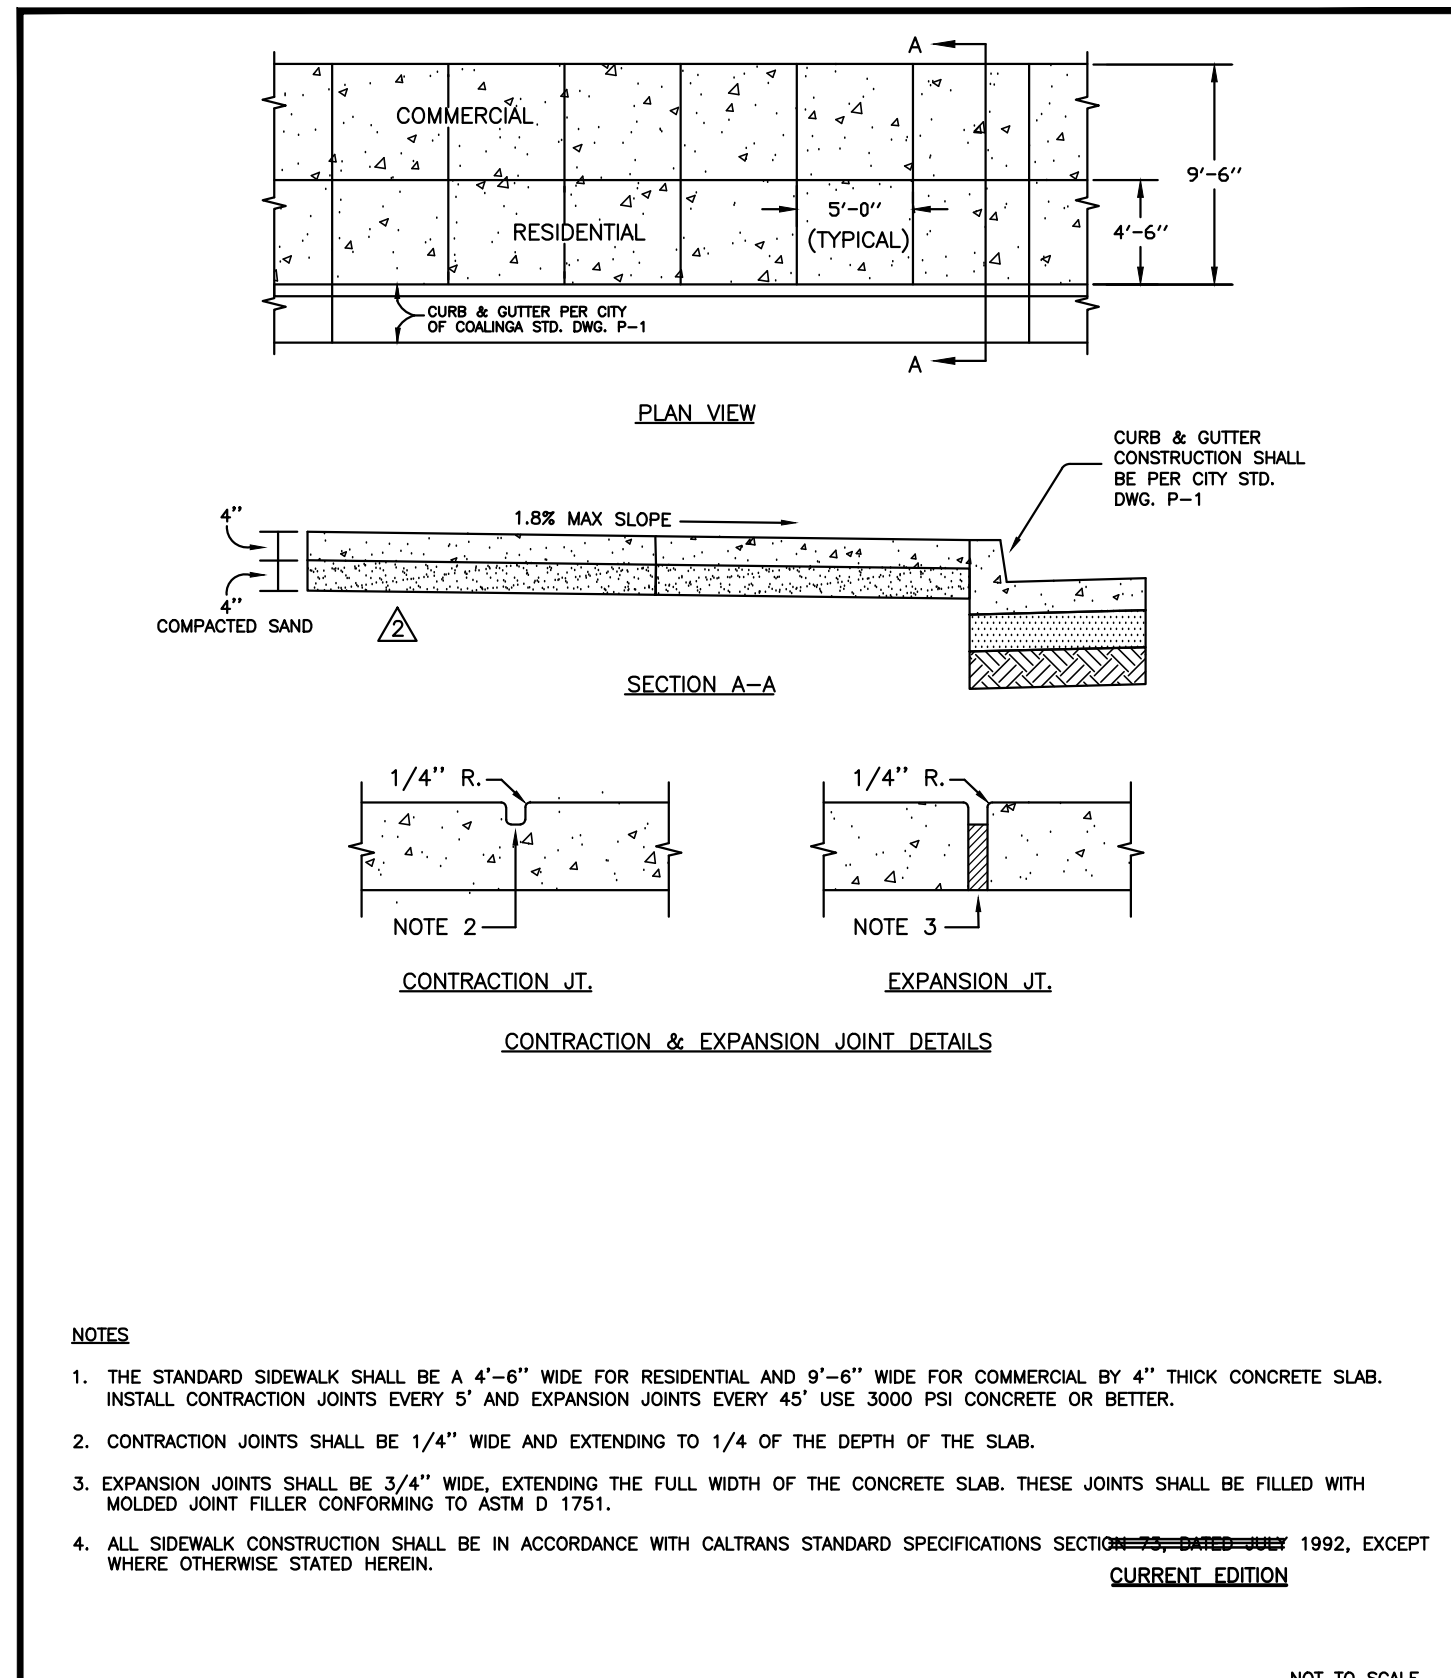

NOT TO SCALE

**PAVING**  
 Concrete Sidewalk  
 (Commercial & Residential)  
 PUBLIC WORKS DEPT. STD. DRAWING

Revision: \_\_\_\_\_ Date: \_\_\_\_\_  
 Engineer: **OSCAR M. RAMIREZ** 11/2005  
 Drawn by: **L. RIOS** 11/2005  
 Std. No. **P-4** Rev. \_\_\_\_\_

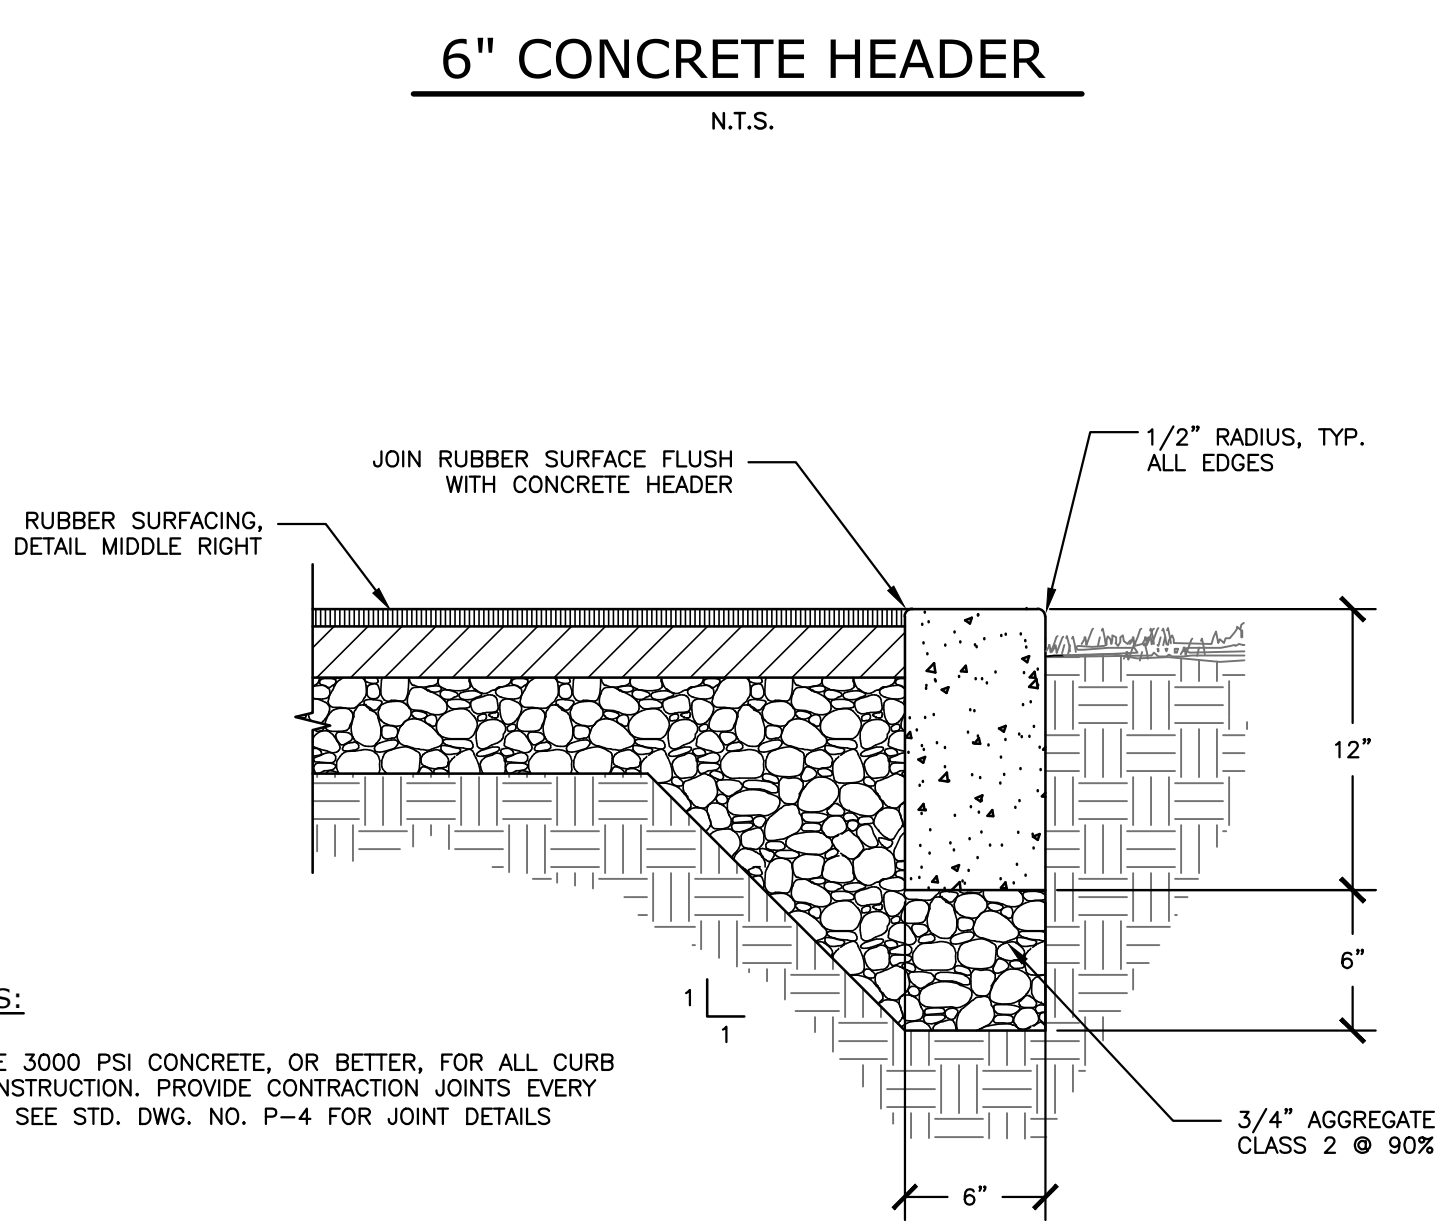

**PRELIMINARY DESIGN (28JUL2022) - NOT FOR CONSTRUCTION**

**EQUIPMENT SCHEDULE:**

- EQ-1 IN GROUND CUSTOMIZED ANNOUNCEMENT SIGN, SGR105-01-IG
- EQ-2 4-PERSON PENDULUM, ABS & DIP STATION, SGR022-03K
- EQ-3 2-PERSON BACK & ARMS COMBO, SGR042-03
- EQ-4 2-PERSON ACCESSIBLE CHEST PRESS, SGR048AW-03
- EQ-5 2-PERSON COMBO LAT PULL & VERTICAL PRESS, SGR048C-03
- EQ-6 3-PERSON STATIC COMBO, SGR071-03K (SEE NOTE 2)
- EQ-7 ROWING MACHINE, SGR091-03KIG
- EQ-8 4-PERSON LEG PRESS, SGR104-03KIG


- EQUIPMENT NOTES:**
- ALL MEASUREMENTS ARE TO THE CENTER OF THE FOOTING. LOCATION OF SITE FURNISHINGS SHALL BE VERIFIED BY THE ENGINEER PRIOR TO FINAL PLACEMENT.
  - CONSTRUCT CONCRETE FOR PERMANENT IN-GROUND MOUNT AS RECOMMENDED BY THE MANUFACTURER.

- EQUIPMENT CLEARANCE SAFETY ZONE
- 8 FT CRITICAL FALL HEIGHT ZONE

**CRITICAL FALL HEIGHTS:**

- 3-PERSON STATIC COMBO: 8 FT
- ALL OTHER EQUIPMENT & AREAS: <2 FT

**POURED-IN-PLACE RUBBER SURFACING**  
 N.T.S.

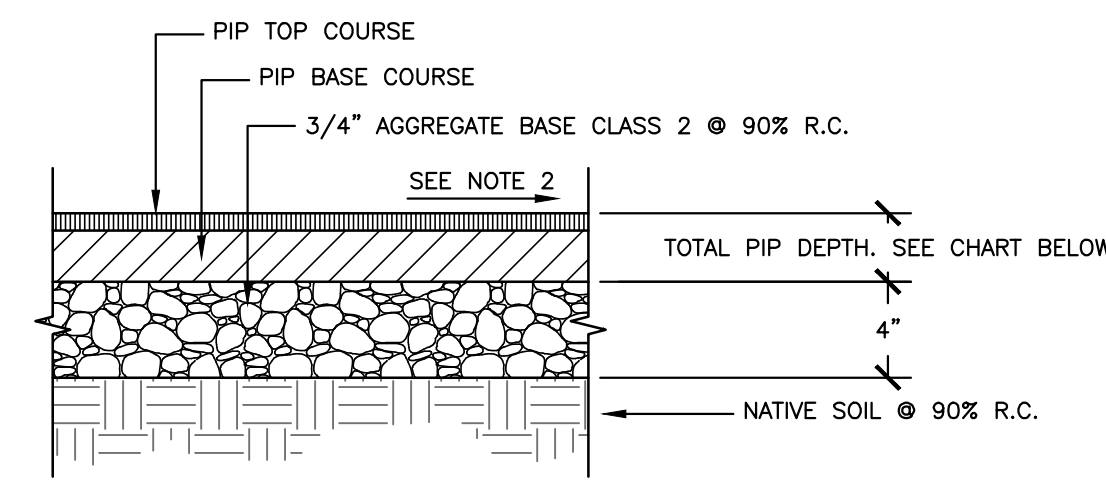


**SPECTRAPOUR SYSTEM DEPTH CHART**


EQUIPMENT CRITICAL FALL HEIGHT	UP TO 4'	UP TO 5'	UP TO 6'	UP TO 7'	UP TO 8'	UP TO 10'	UP TO 12'
TOTAL PIP DEPTH (TOP COURSE + WEAR COURSE)	1.75"	2.0"	2.5"	3.0"	3.5"	4.25"	5.0"

- RUBBER SURFACING NOTES:**
- POURED-IN-PLACE RUBBER SURFACING SHALL BE SPECTRAPOUR BY SPECTRATURF, CORONA, CA, OR APPROVED EQUIVALENT. COLOR: BROWN
  - SEE PLAN VIEW FOR SLOPE OF FINISHED RUBBER SURFACE, 2% MAX.
  - RUBBER SURFACING DEPTH MAY VARY THROUGHOUT THE EQUIPMENT AREA AND WILL BE BASED UPON THE CRITICAL FALL HEIGHT AND USE ZONE OF EACH EQUIPMENT PIECE. DEPTHS MAY VARY BETWEEN RUBBER SURFACING MANUFACTURERS.
  - THE OVERALL THICKNESS OF THE RUBBER SURFACING SHALL BE AT A DEPTH EQUAL TO OR GREATER THAN THE REQUIRED DEPTH.
  - CONTRACTOR SHALL PROVIDE MANUFACTURERS ASTM F1292 CERTIFICATE OF CONFORMANCE TO ENSURE THAT SURFACING DEPTH MEETS THE CRITICAL FALL HEIGHT REQUIREMENTS AS INDICATED.
  - CONTRACTOR SHALL SUBMIT SAMPLES OF COLOR MIX FOR APPROVAL PRIOR TO INSTALLATION.

**CENTENNIAL PARK EQUIPMENT LAYOUT**  
 SCALE: 1"=4'

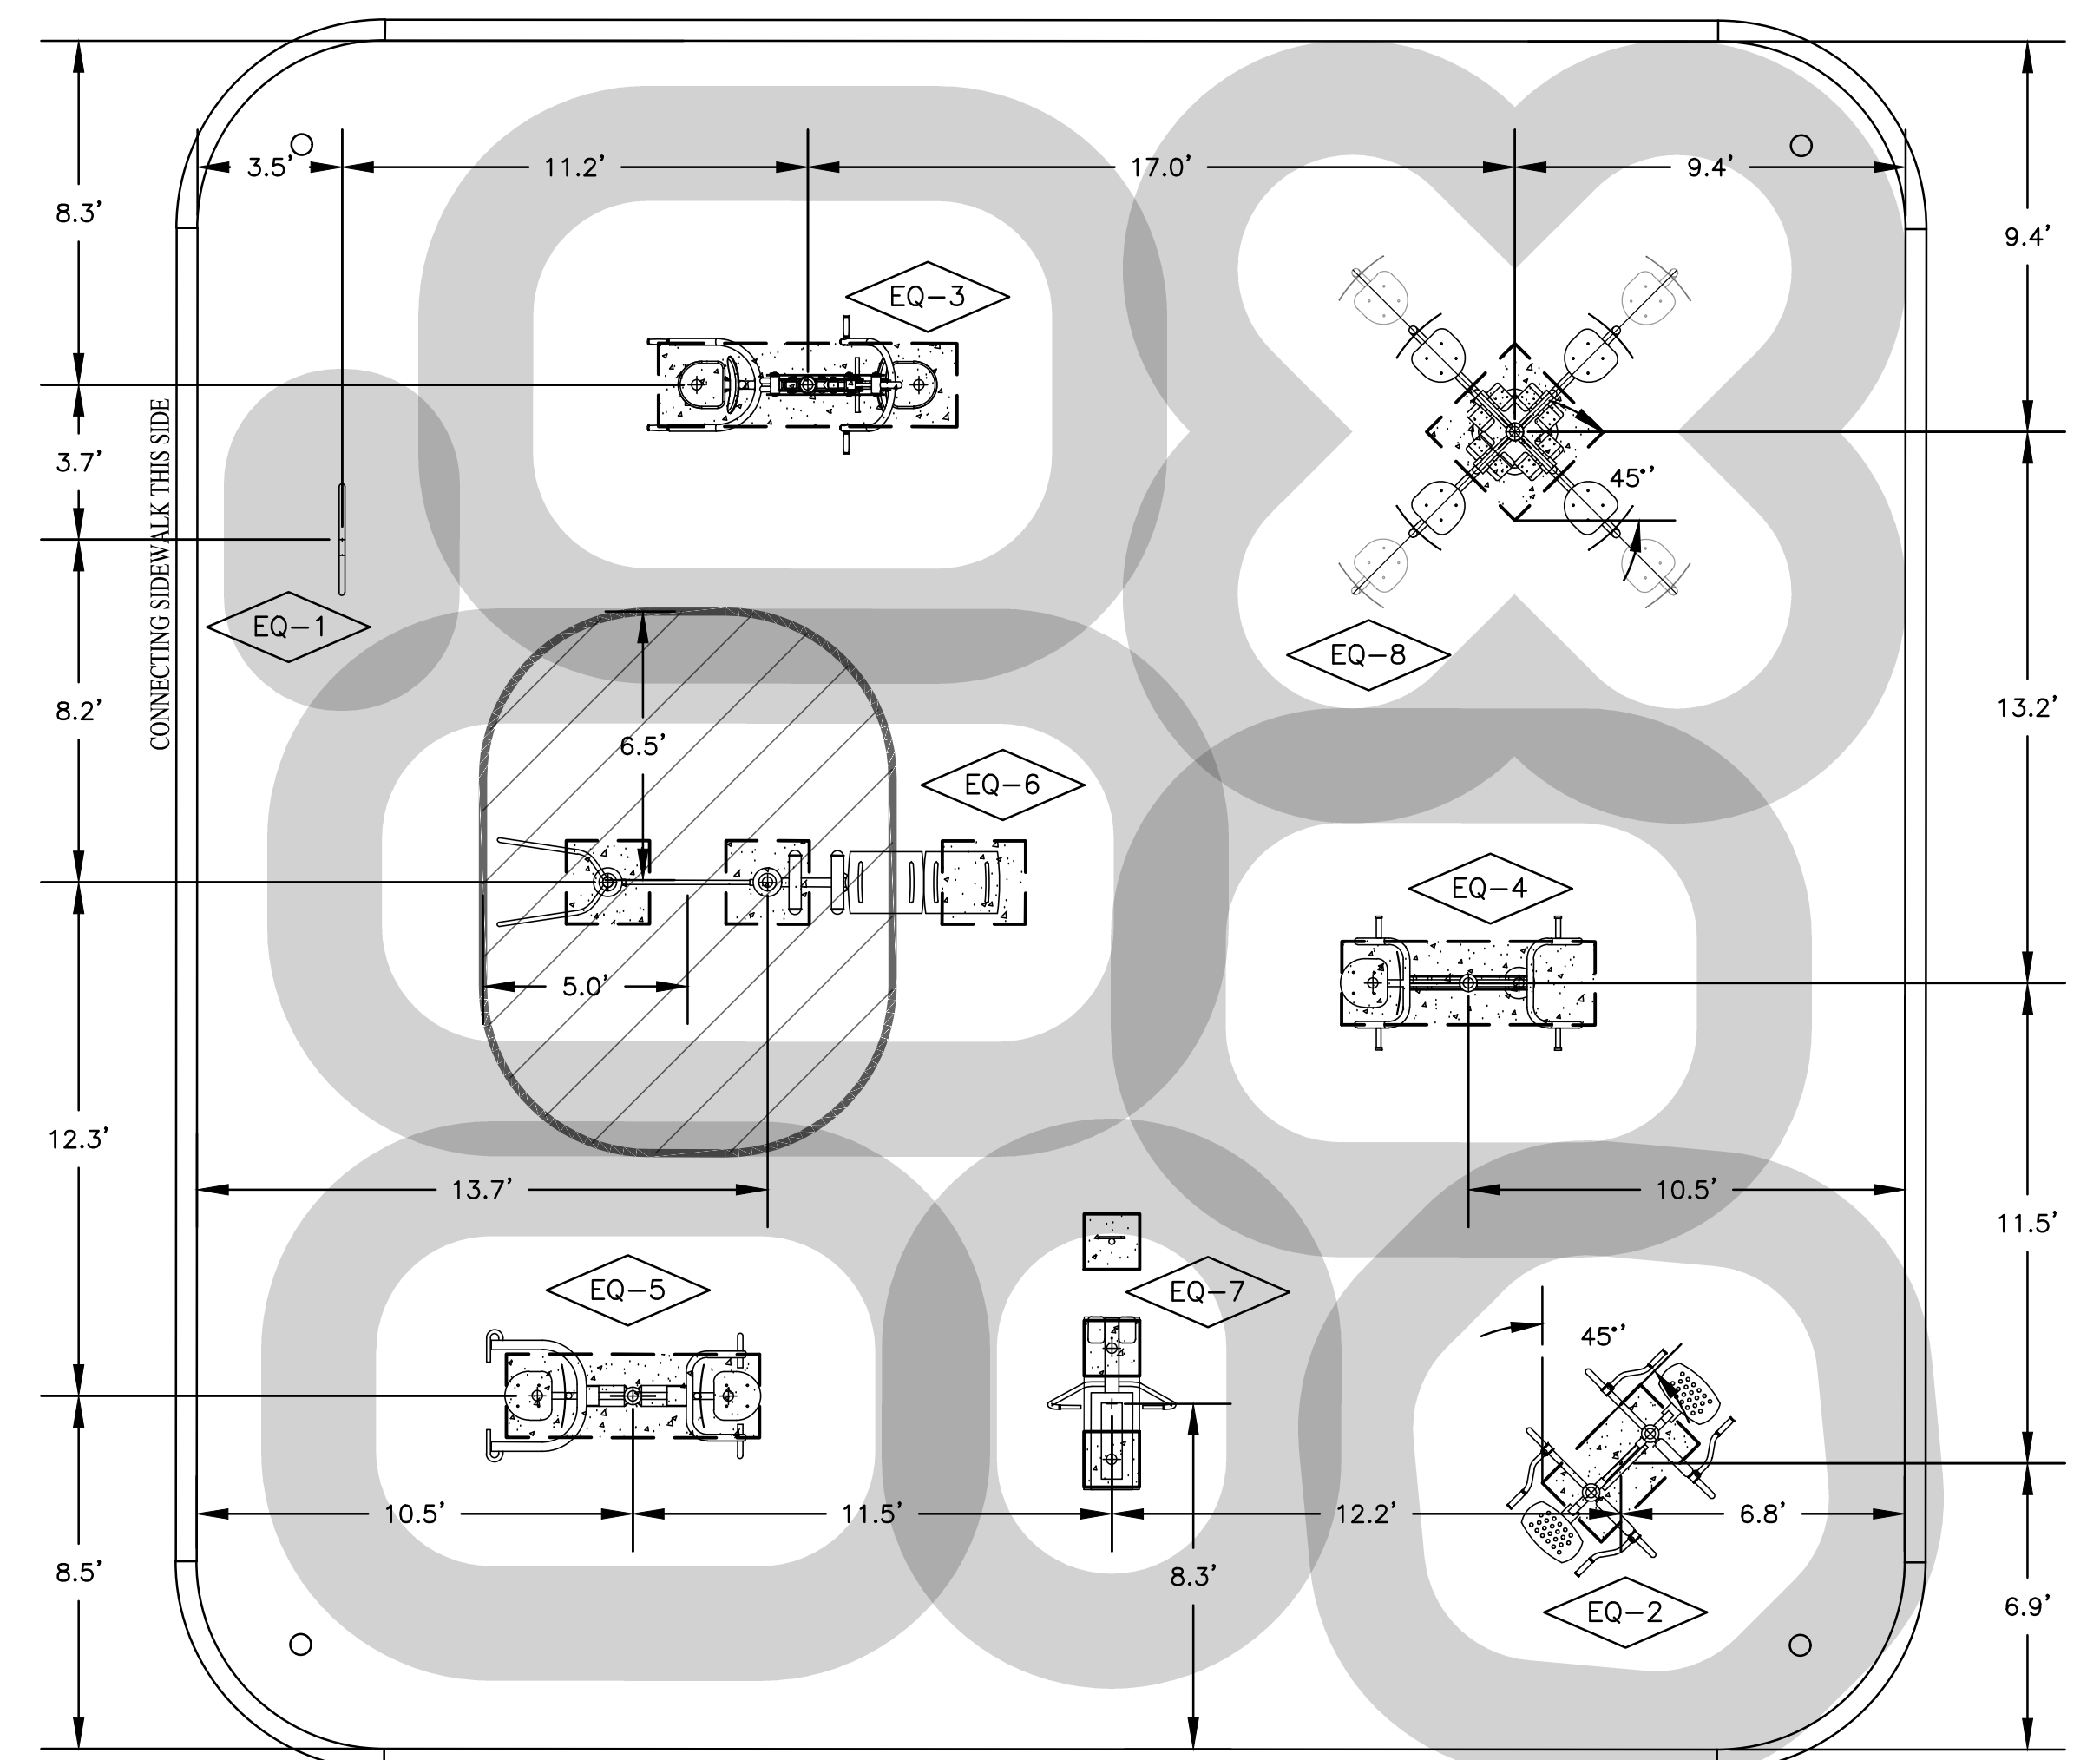


**SANDALWOOD PARK EQUIPMENT LAYOUT**  
 SCALE: 1"=4'

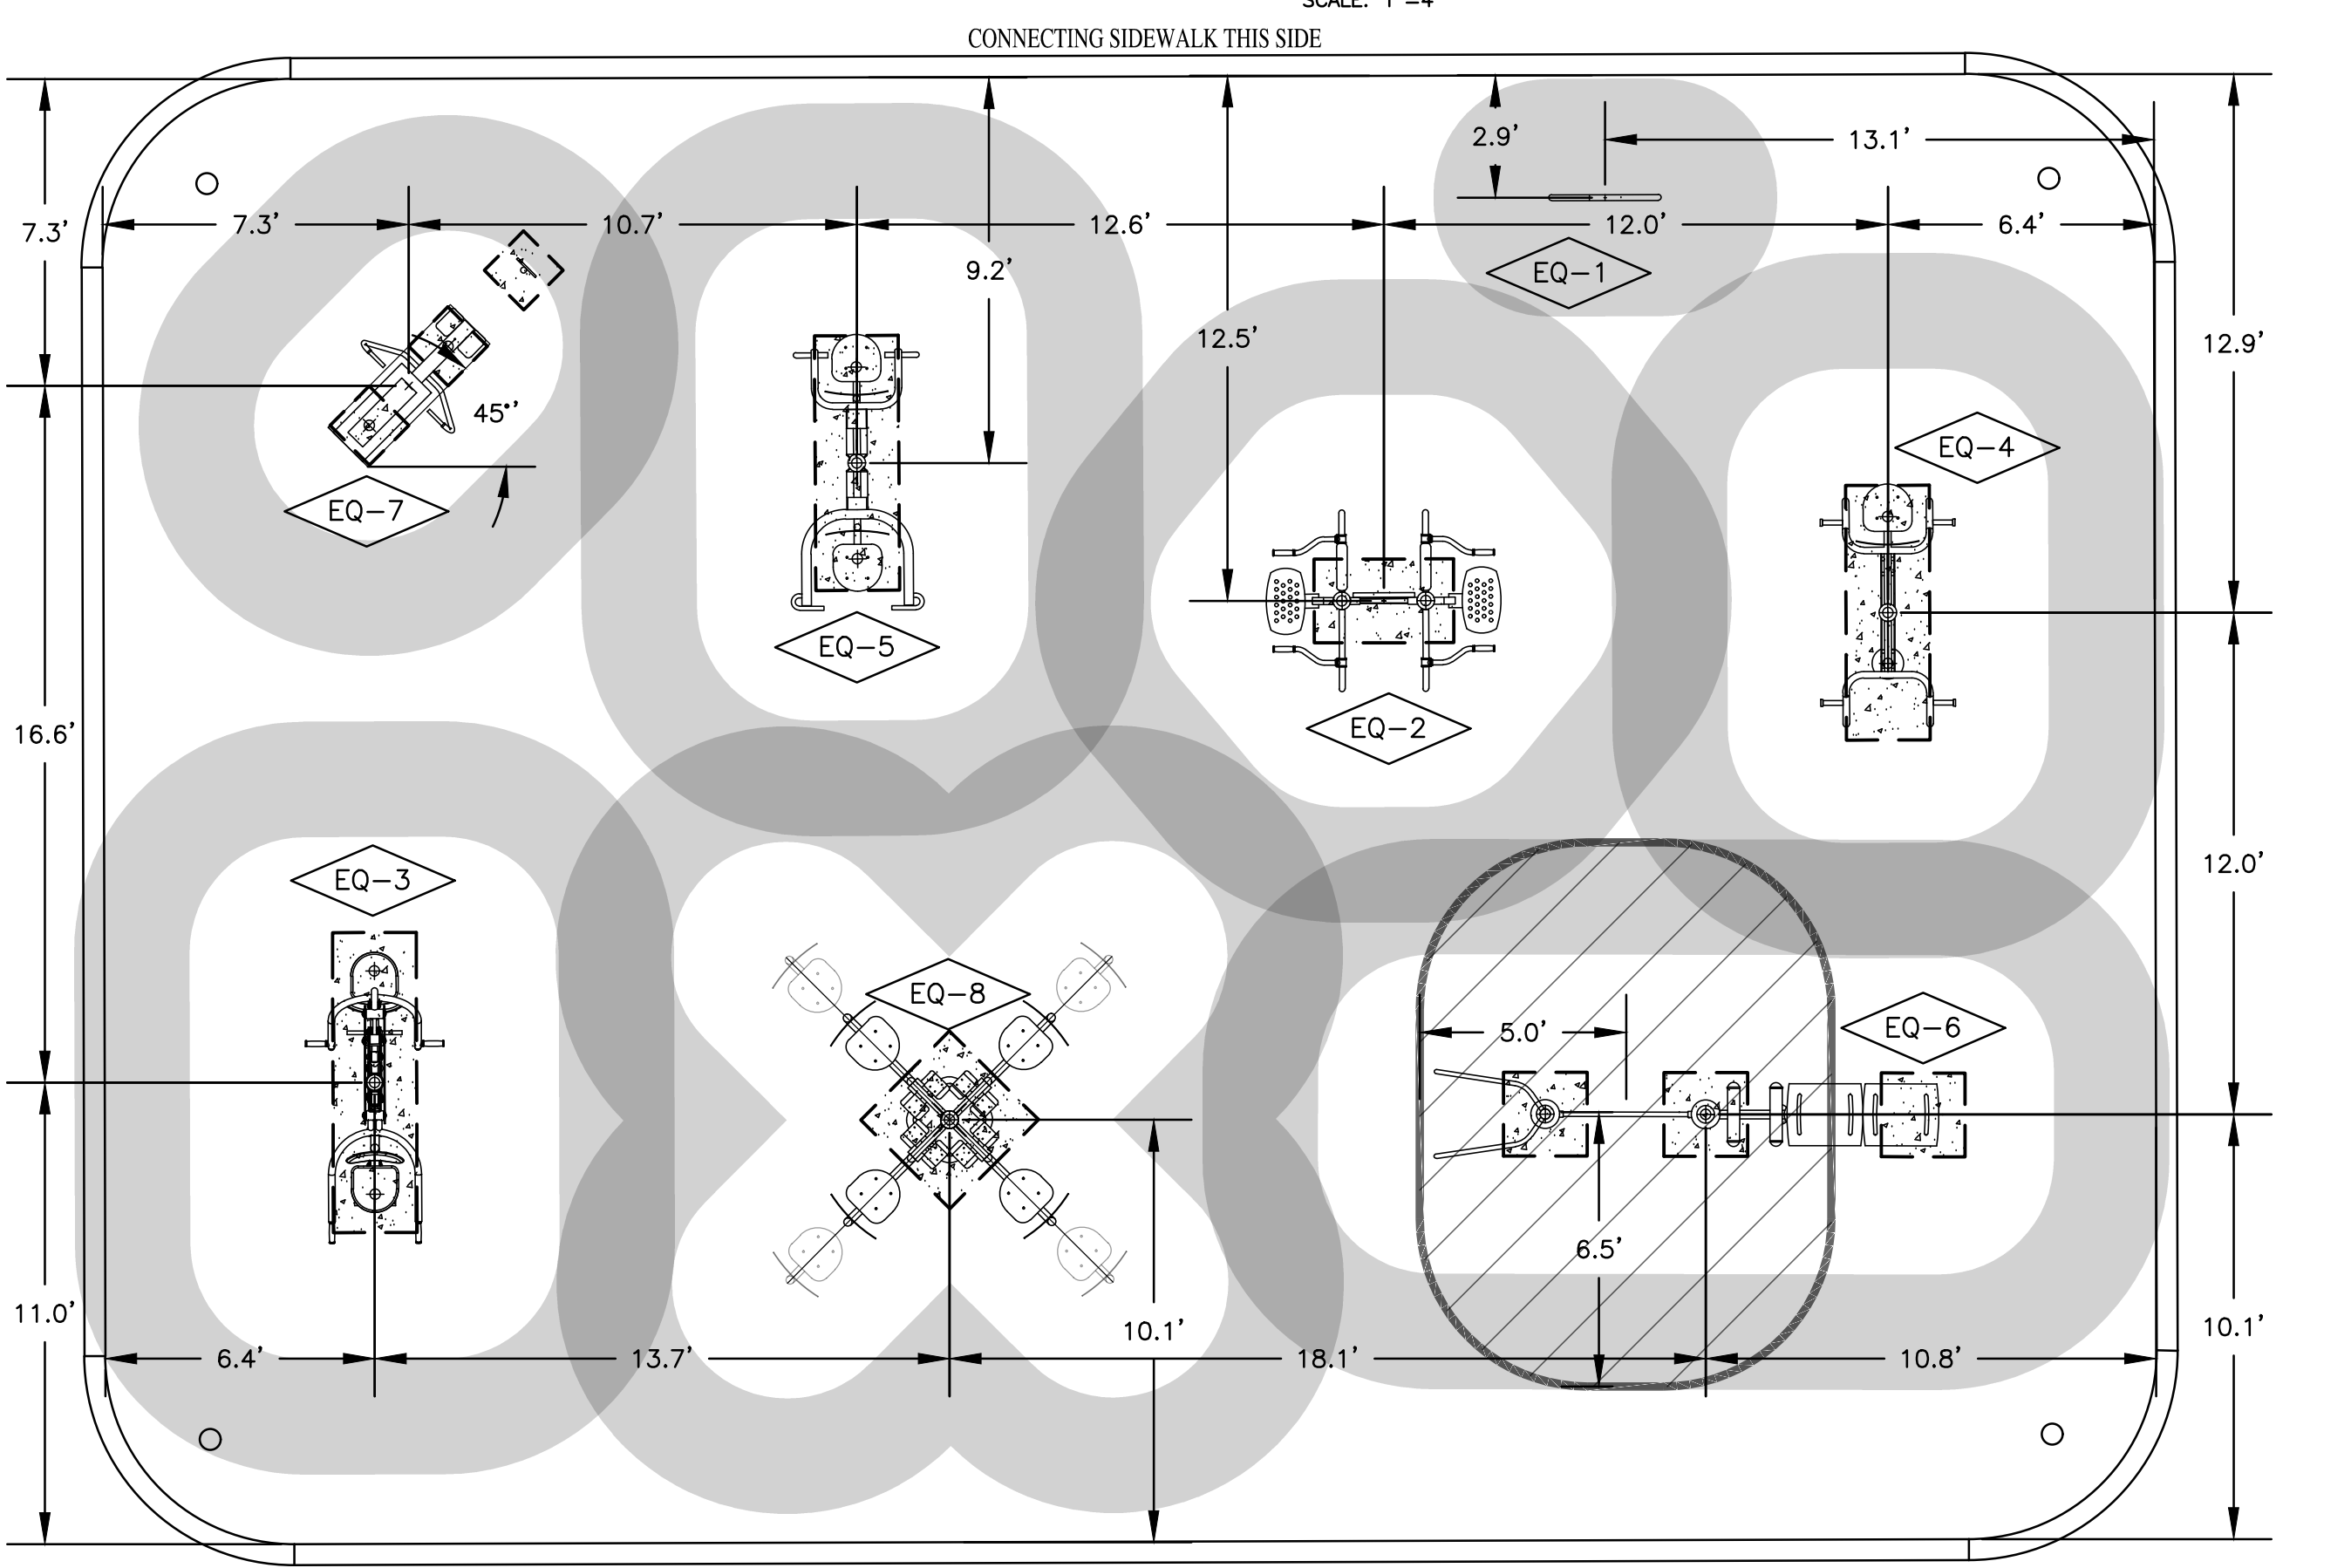

DATE \_\_\_\_\_ APPROVAL \_\_\_\_\_

THE CONTRACTOR SHALL BE RESPONSIBLE FOR OBTAINING ALL NECESSARY PERMITS AND APPROVALS FROM THE CITY OF COALINGA AND THE CALIFORNIA DEPARTMENT OF PUBLIC WORKS. THE CONTRACTOR SHALL BE RESPONSIBLE FOR OBTAINING ALL NECESSARY PERMITS AND APPROVALS FROM THE CITY OF COALINGA AND THE CALIFORNIA DEPARTMENT OF PUBLIC WORKS.

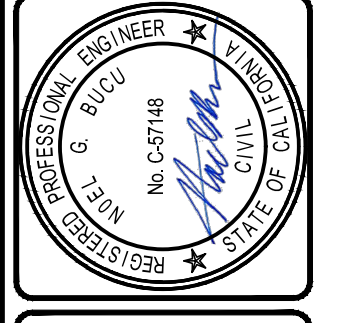

**Tri City Engineering, Inc.**  
 Surveyors  
 Engineers  
 1430 W. San Jose Ave. #101  
 Fresno, CA 93722-4415  
 PH: 559-447-9075  
 FAX: 559-447-9074  
 www.tricityengineering.com



CALIFORNIA

DETAIL SHEET FOR:  
**PARK EXERCISE EQUIPMENT PROJECT**  
 CENTENNIAL & SANDALWOOD PARKS  
 COALINGA, CALIFORNIA

Scale: \_\_\_\_\_  
 Date: 2022.JUL.28  
 Drawn: C.M.  
 Checkd: D.J.  
 SHEET NO. **D1**  
 OF 4 SHEETS  
 JN#: 2915