
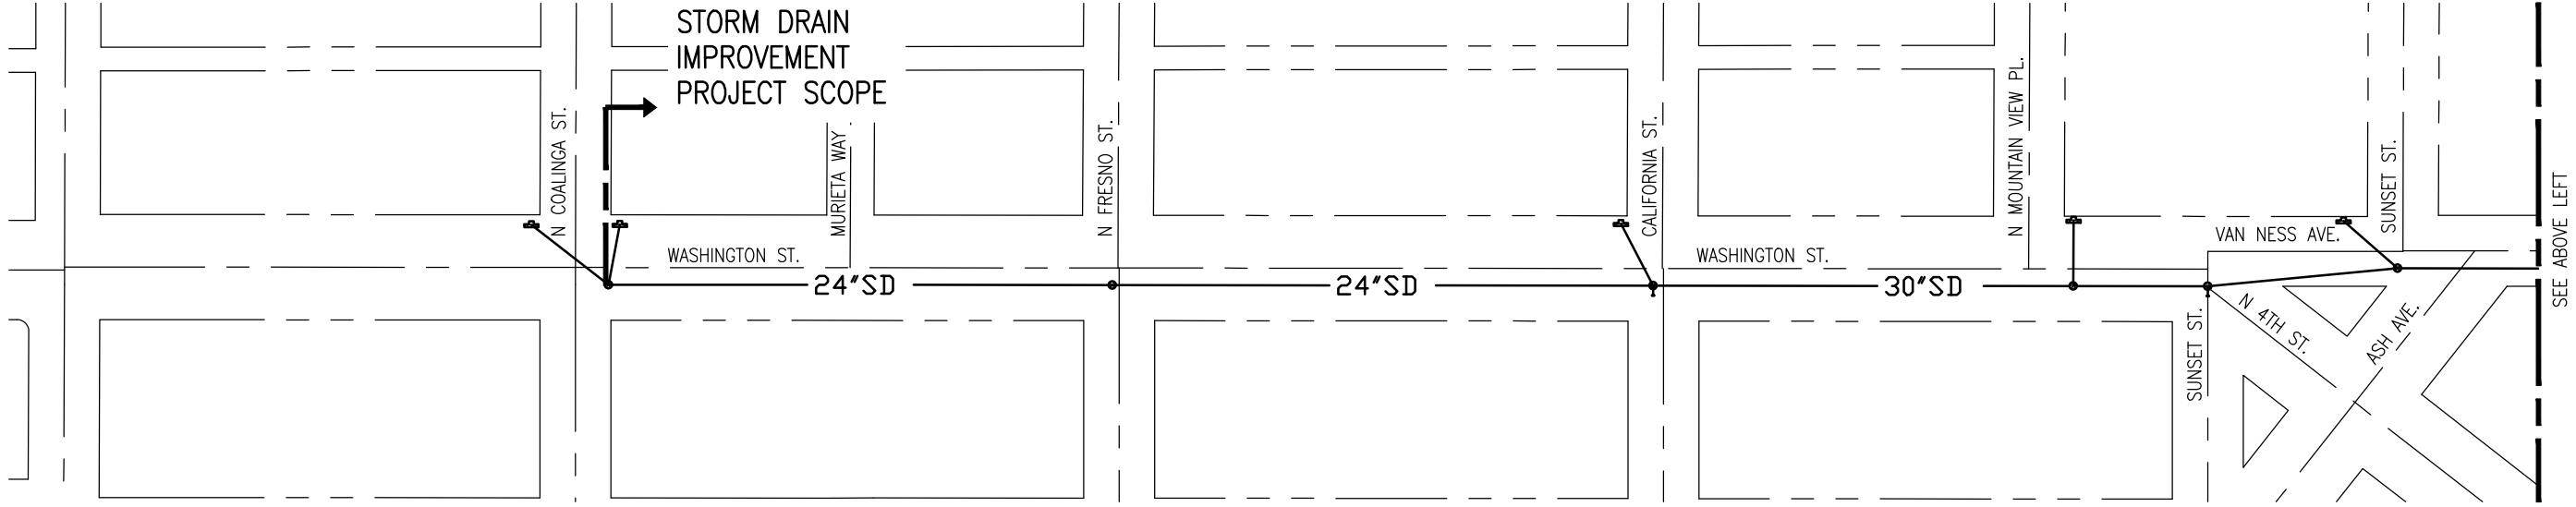


VAN NESS/WASHINGTON STORM DRAIN IMPROVEMENT PROJECT

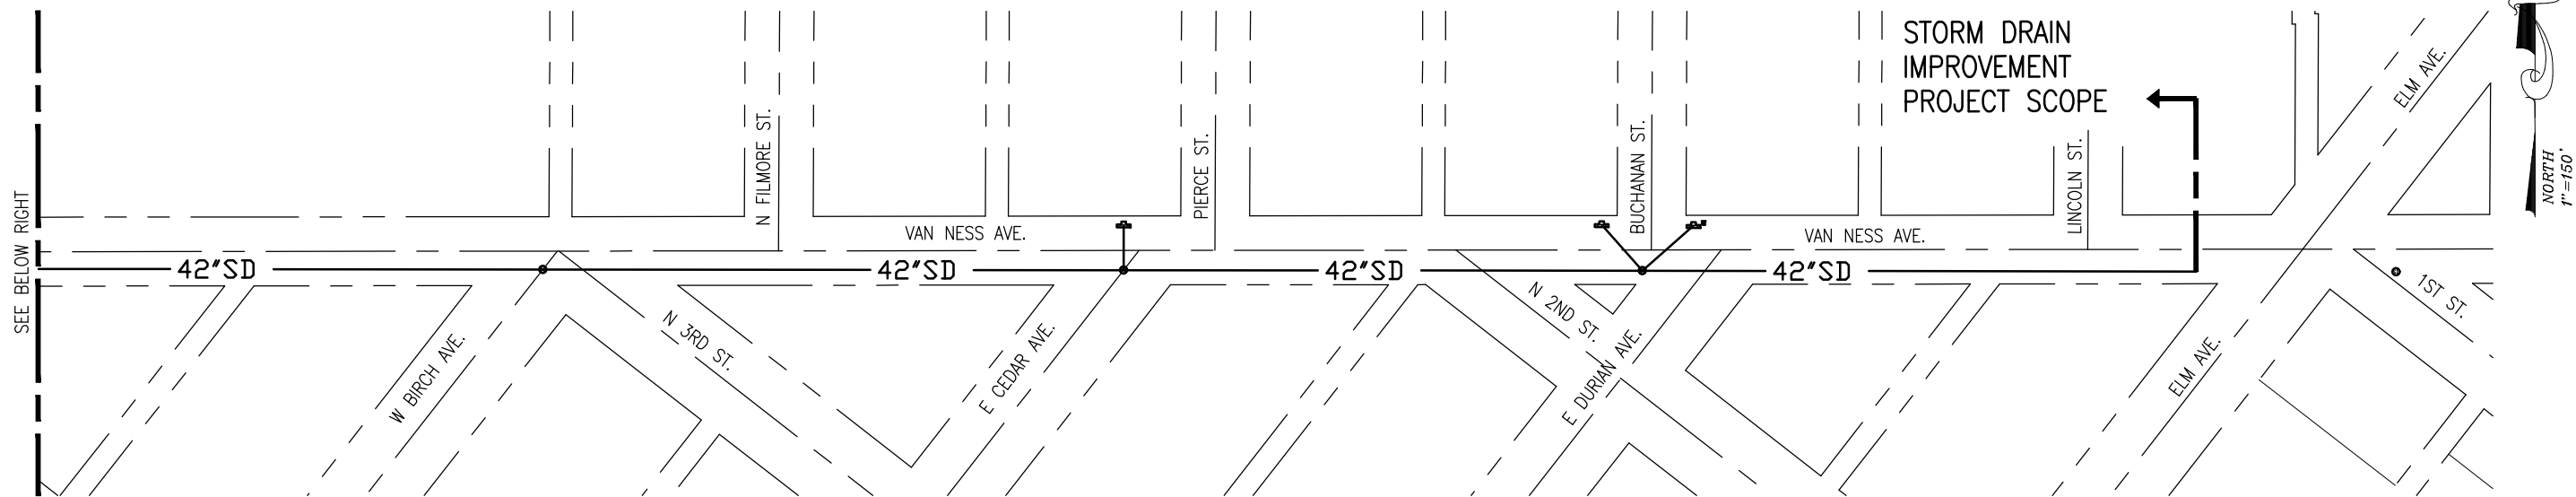

VAN NESS — ELM TO SUNSET:

42 inch line with "T" intersecting 18 inch line and drain inlets at:

- Buchanan Street
- Pierce Street
- Sunset Street
- N Mountain View Place

WASHINGTON — SUNSET TO CALIFORNIA:

30 inch line with "T" intersecting 18 inch line and drain inlet at California Street.

WASHINGTON — CALIFORNIA TO N COALINGA:

24 inch line with two "T" intersecting 18 inch lines and drain inlets at N Coalinga Street.

STORM DRAIN IMPROVEMENT PLAN FOR:

VAN NESS/WASHINGTON
ELM AVE. TO N COALINGA ST.

COALINGA,

CALIFORNIA



Tri City Engineering, Inc.
Engineers Surveyors

4630 W. Jennifer Ave. #101
Fresno, CA 93722-6415
PH: 559-447-9075
FAX 559-447-9074
www.TriCityEngineering.com

DATE	APPRVD.	REVISION
△	_____	_____
△	_____	_____
△	_____	_____
△	_____	_____
△	_____	_____

Scale: 1"=150'
Date: 2019.Dec.19
Drwn: CM
Chckd: DJ
JN#: 2848