


DWG: V:\C23\11101\CAO\PLANSET\Plate 1_Improvements.dwg
DATE: May 12, 2005 1:37pm
USER: d.rodriquez
C-UP street names
C-TP
C-DA-IMP
C-UP-IMP
IMAGES:

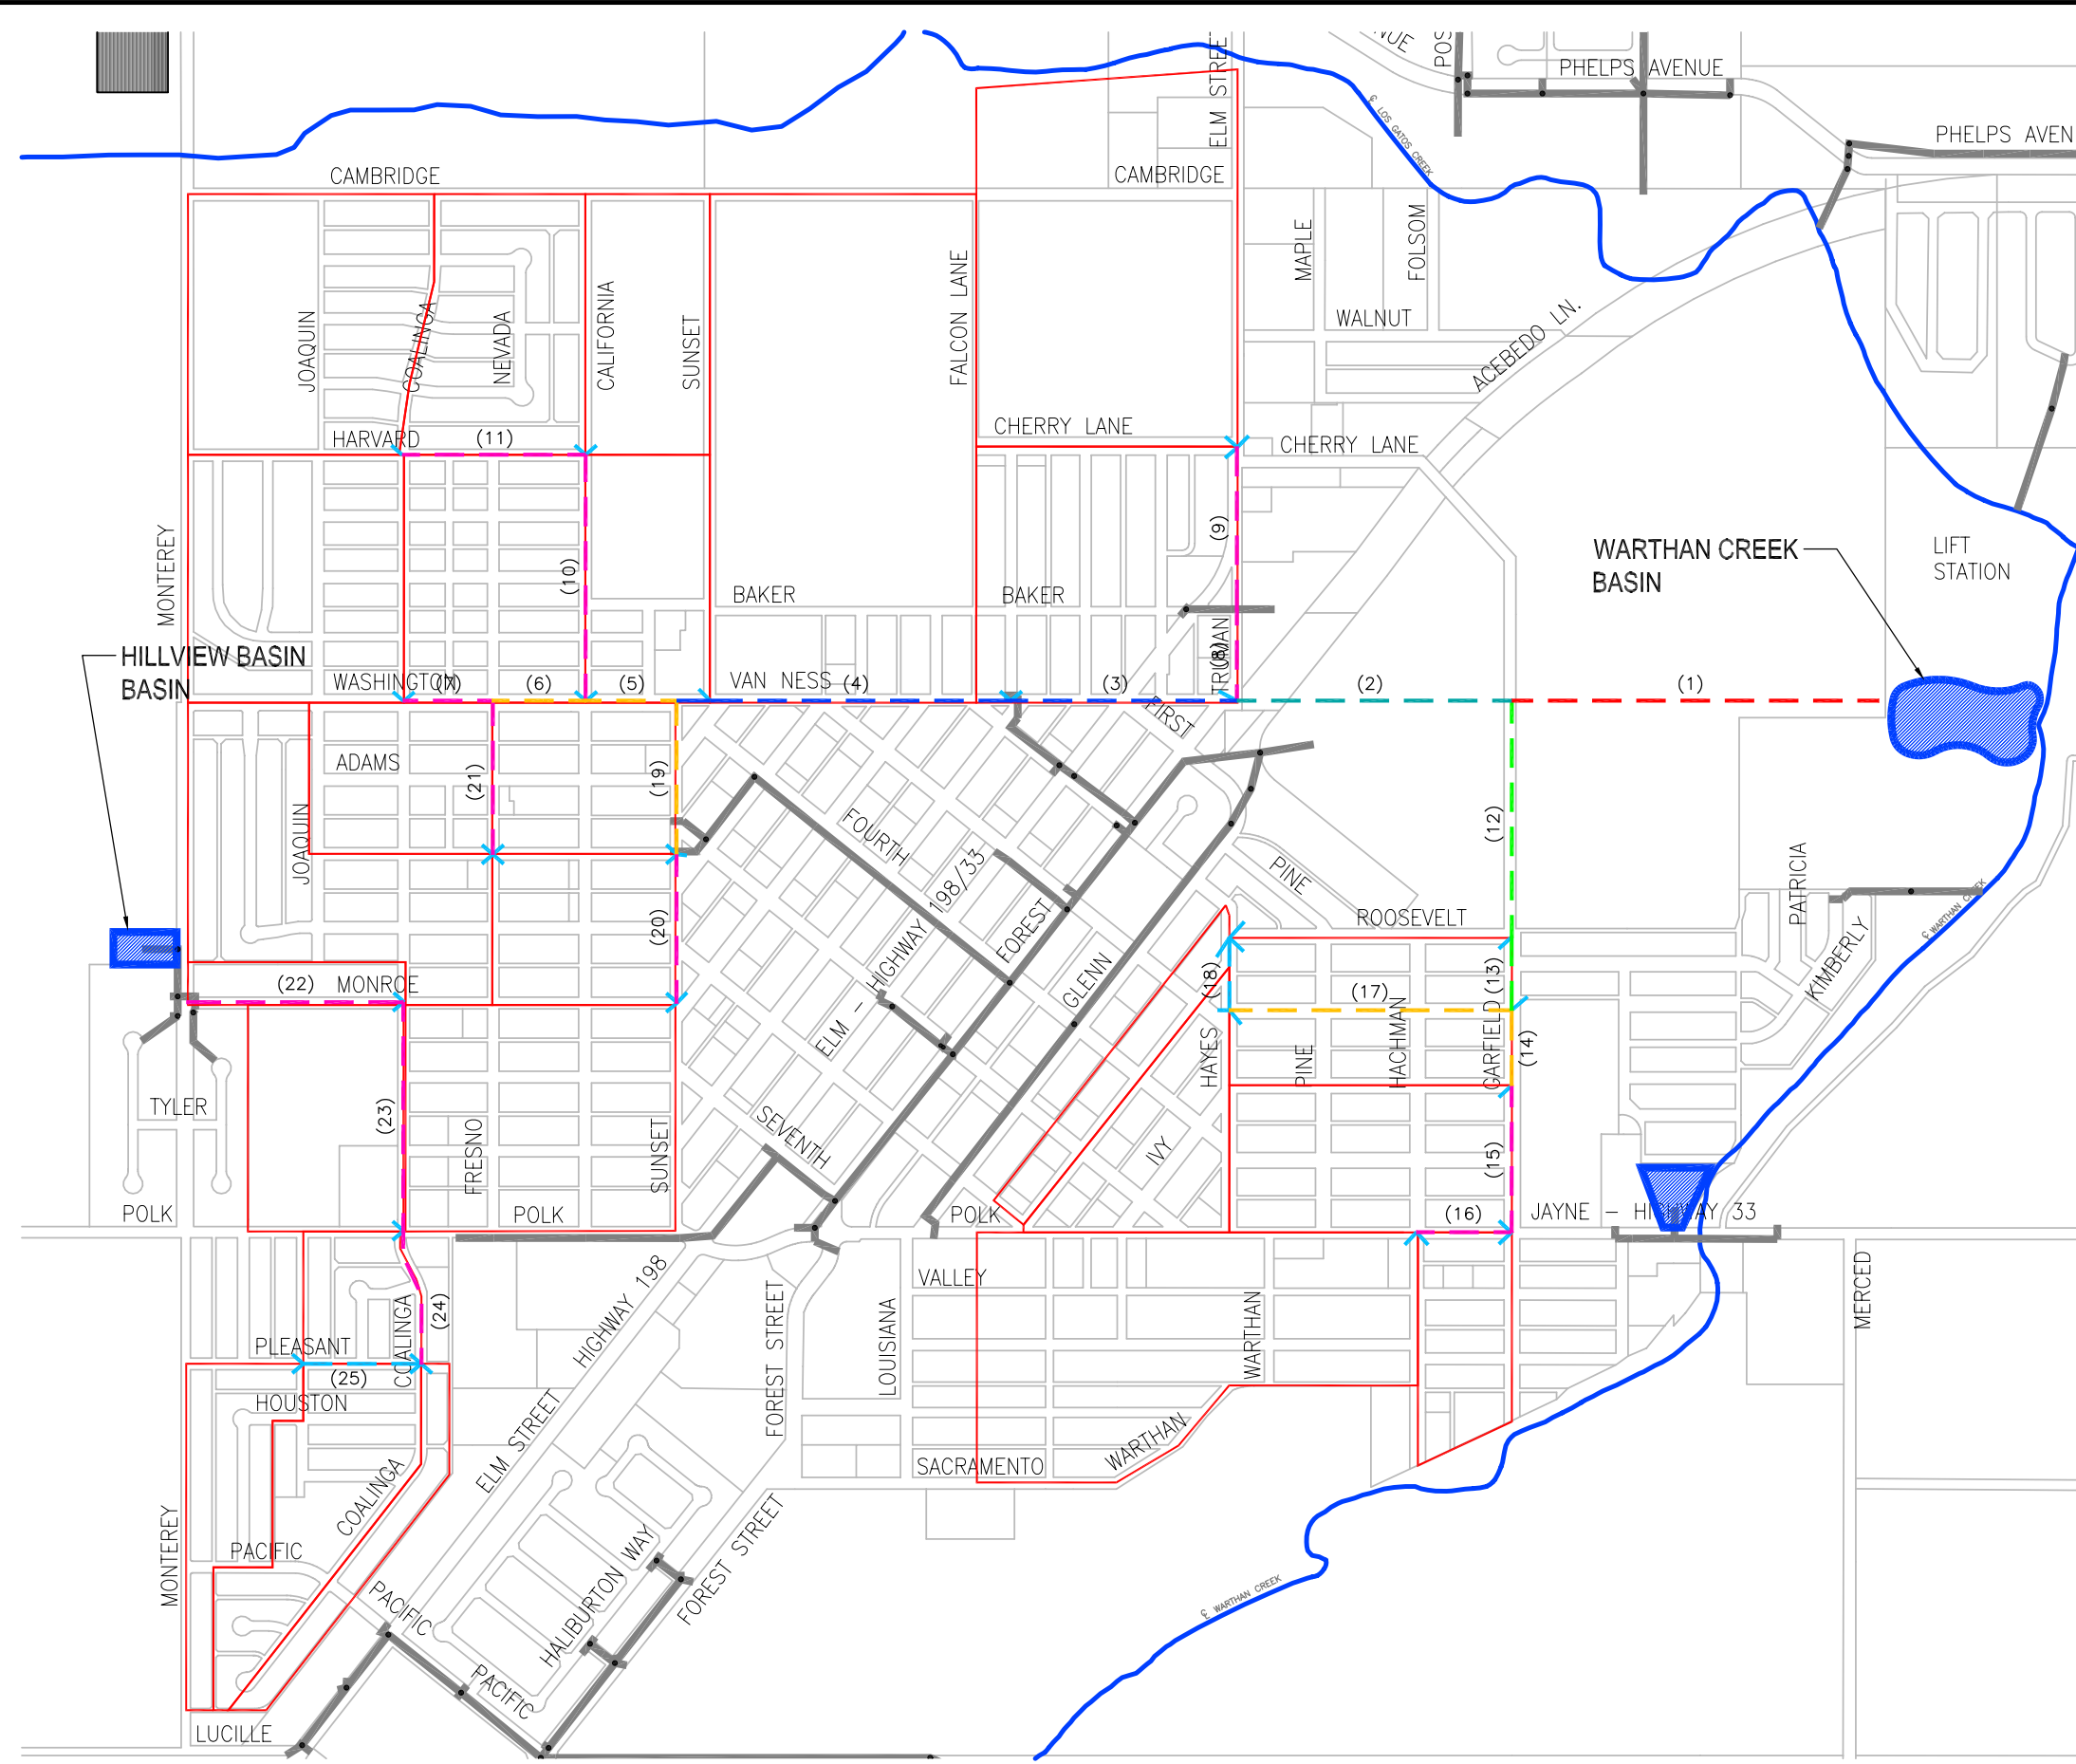

LEGEND

- PIPE SIZES OF PROPOSED IMPROVEMENTS:
- 18-INCH
 - 24-INCH
 - 30-INCH
 - 36-INCH
 - 42-INCH
 - 48-INCH
 - 54-INCH
- BASIN
- PROPOSED SUBDRAINAGE ZONES
- EXISTING PIPES

PROPOSED IMPROVEMENTS	
IMPROVEMENT	PIPES INCLUDED
I	1-7
II	12-18
III	8-9
IV	19-21
V	10-11
VI	22-25



CITY OF COALINGA STORM DRAIN MASTER PLAN
PROPOSED IMPROVEMENTS FOR EXISTING STORM DRAIN SYSTEM

BEC PROJECT NO.
FR-C23-111-01

PLATE
1