


PARK ISLAND IMPROVEMENTS

SUNSET STREET & W BIRCH AVENUE

NORTH
1"=30'

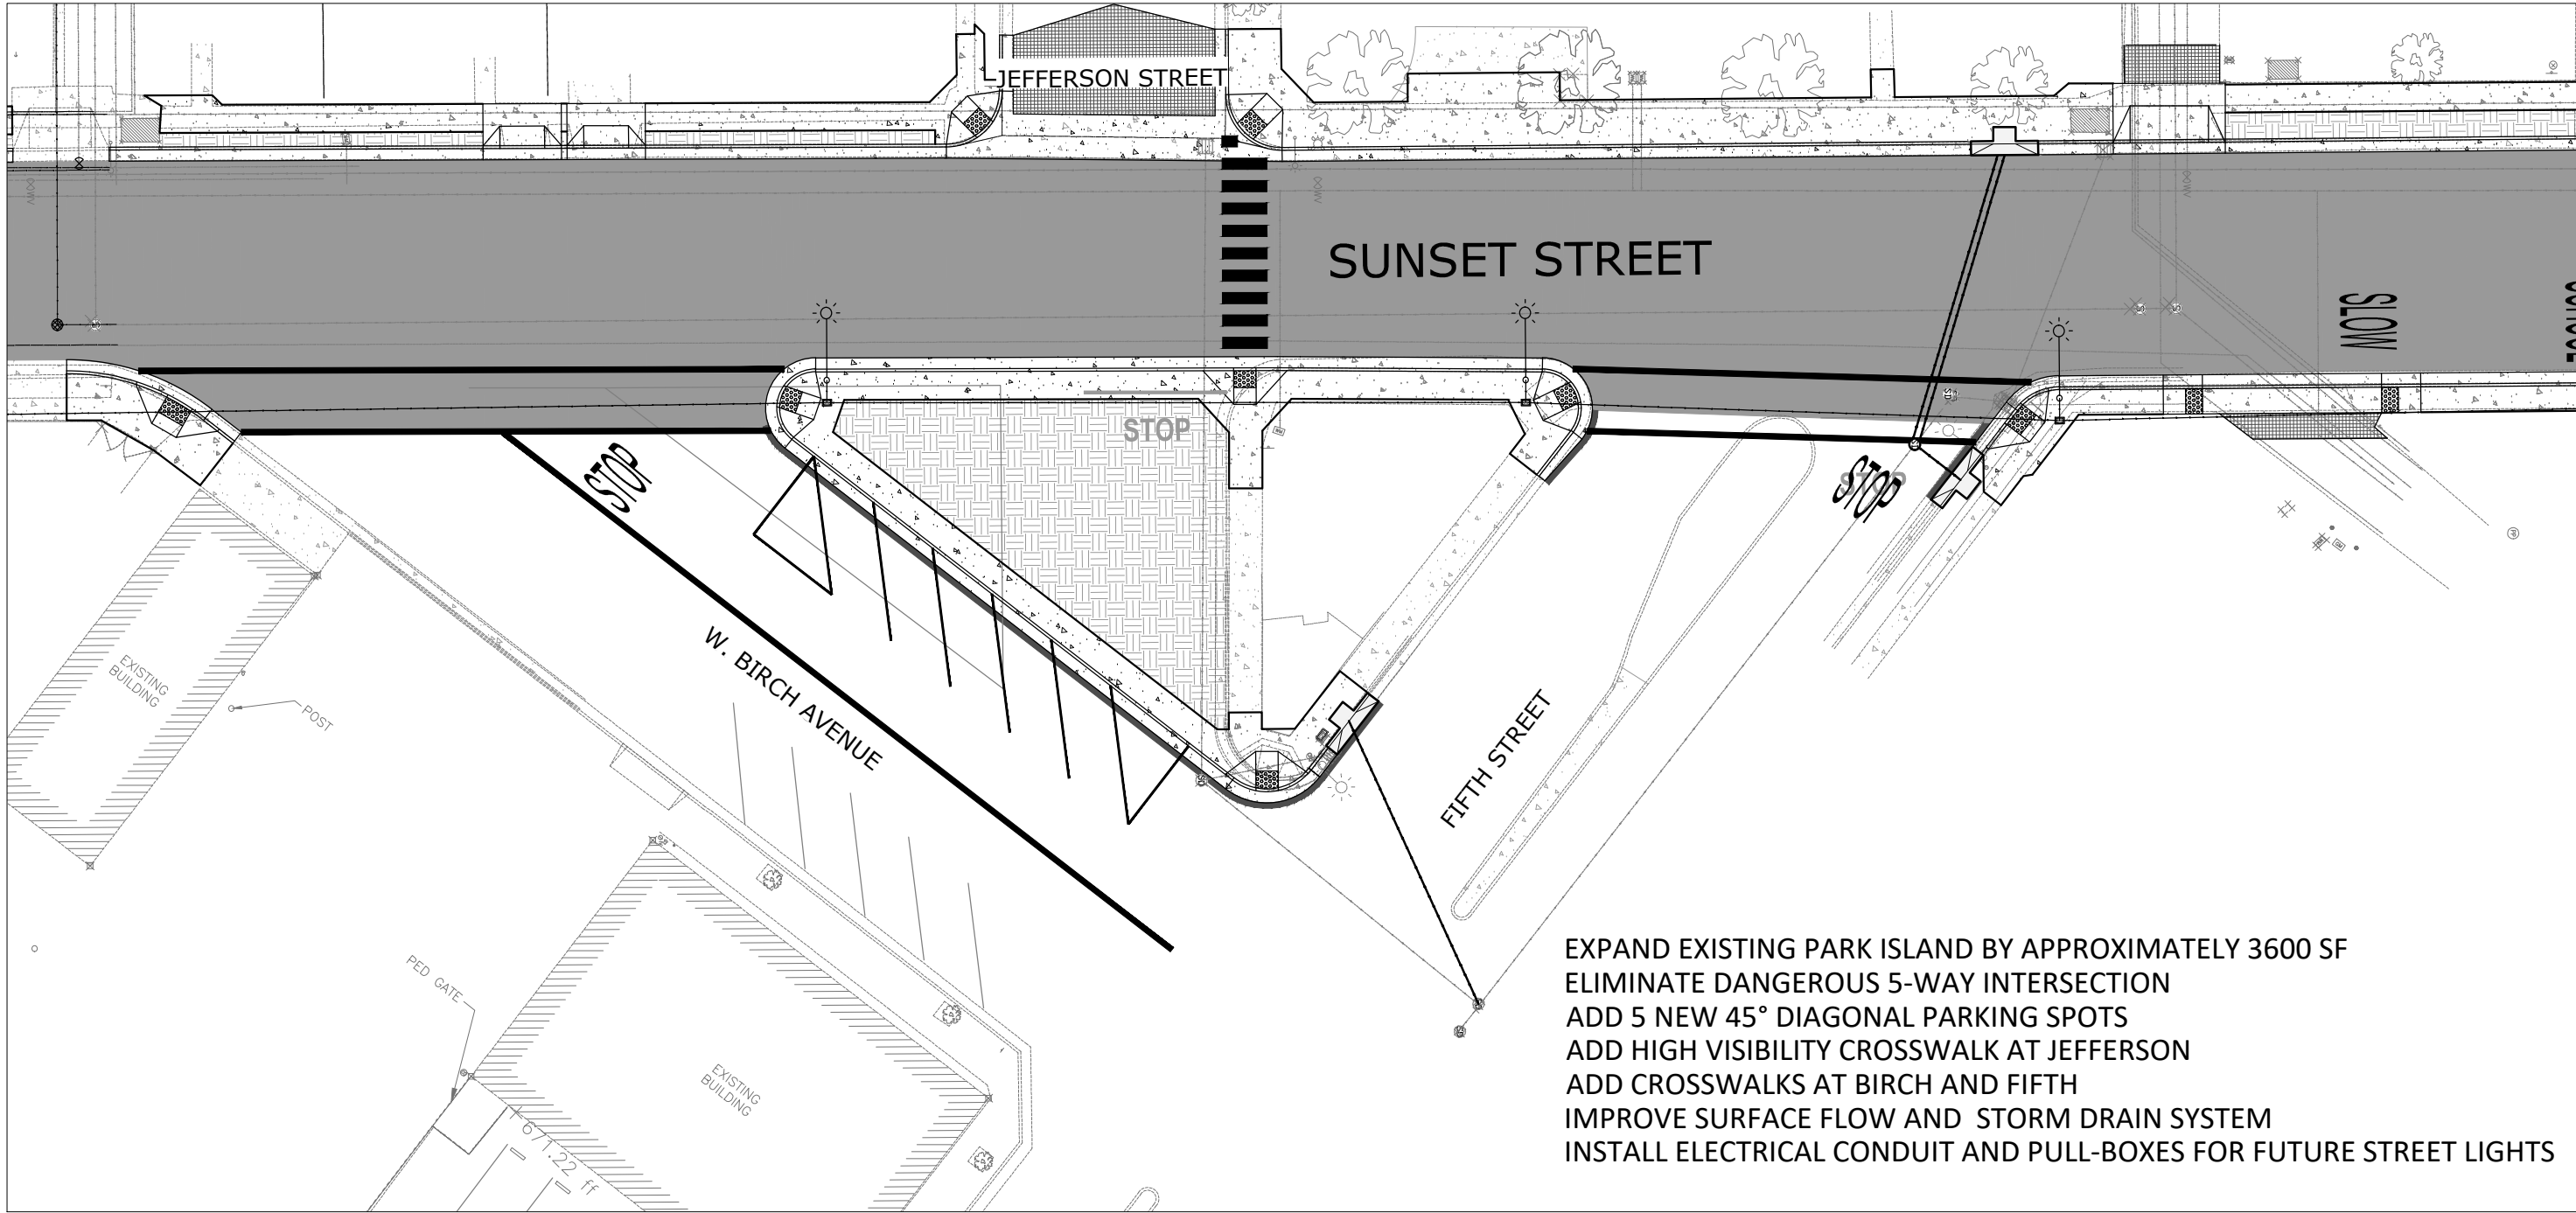

EXPAND EXISTING PARK ISLAND BY APPROXIMATELY 3600 SF
ELIMINATE DANGEROUS 5-WAY INTERSECTION
ADD 5 NEW 45° DIAGONAL PARKING SPOTS
ADD HIGH VISIBILITY CROSSWALK AT JEFFERSON
ADD CROSSWALKS AT BIRCH AND FIFTH
IMPROVE SURFACE FLOW AND STORM DRAIN SYSTEM
INSTALL ELECTRICAL CONDUIT AND PULL-BOXES FOR FUTURE STREET LIGHTS

SUNSET RECONSTRUCTION
POLK TO VAN NESS

COALINGA,

CALIFORNIA



Tri City Engineering, Inc.
Engineers Surveyors

4630 W. Jennifer Ave. #101
Fresno, CA 93722-6415
PH: 559-447-9075
FAX 559-447-9074
www.TriCityEngineering.com

DATE	APPRVD.	REVISION
△	_____	_____
△	_____	_____
△	_____	_____
△	_____	_____
△	_____	_____

Scale: 1"=30'
Date: 2020.Feb.24
Drwn: CM
Chckd: DJ
JN#: 2772