
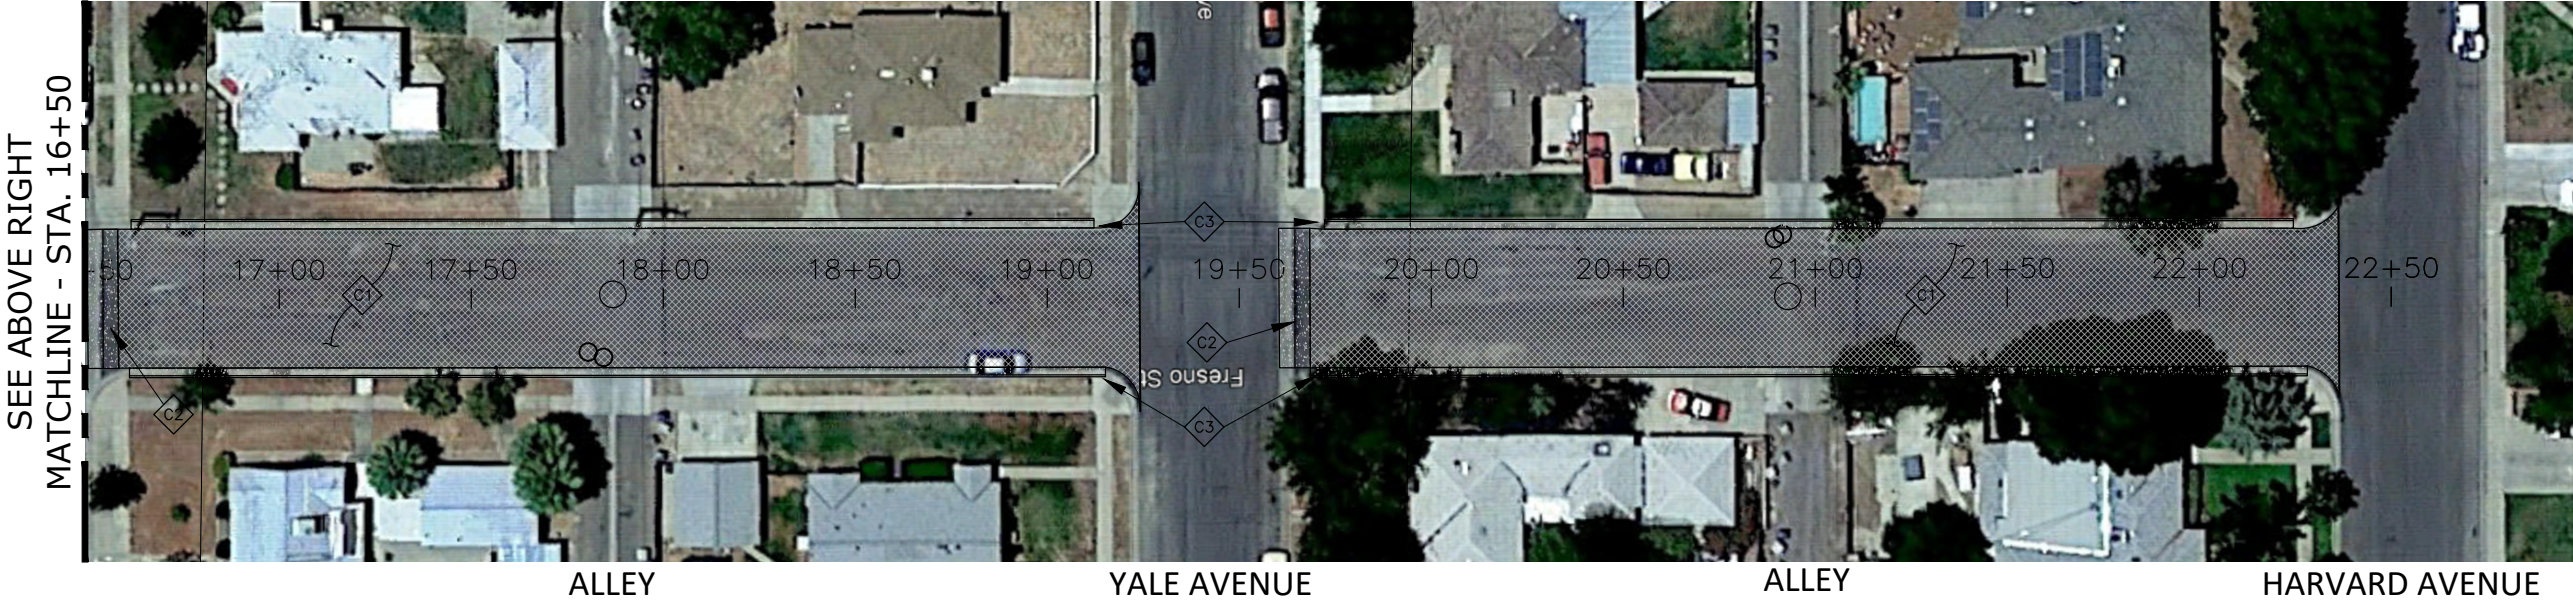
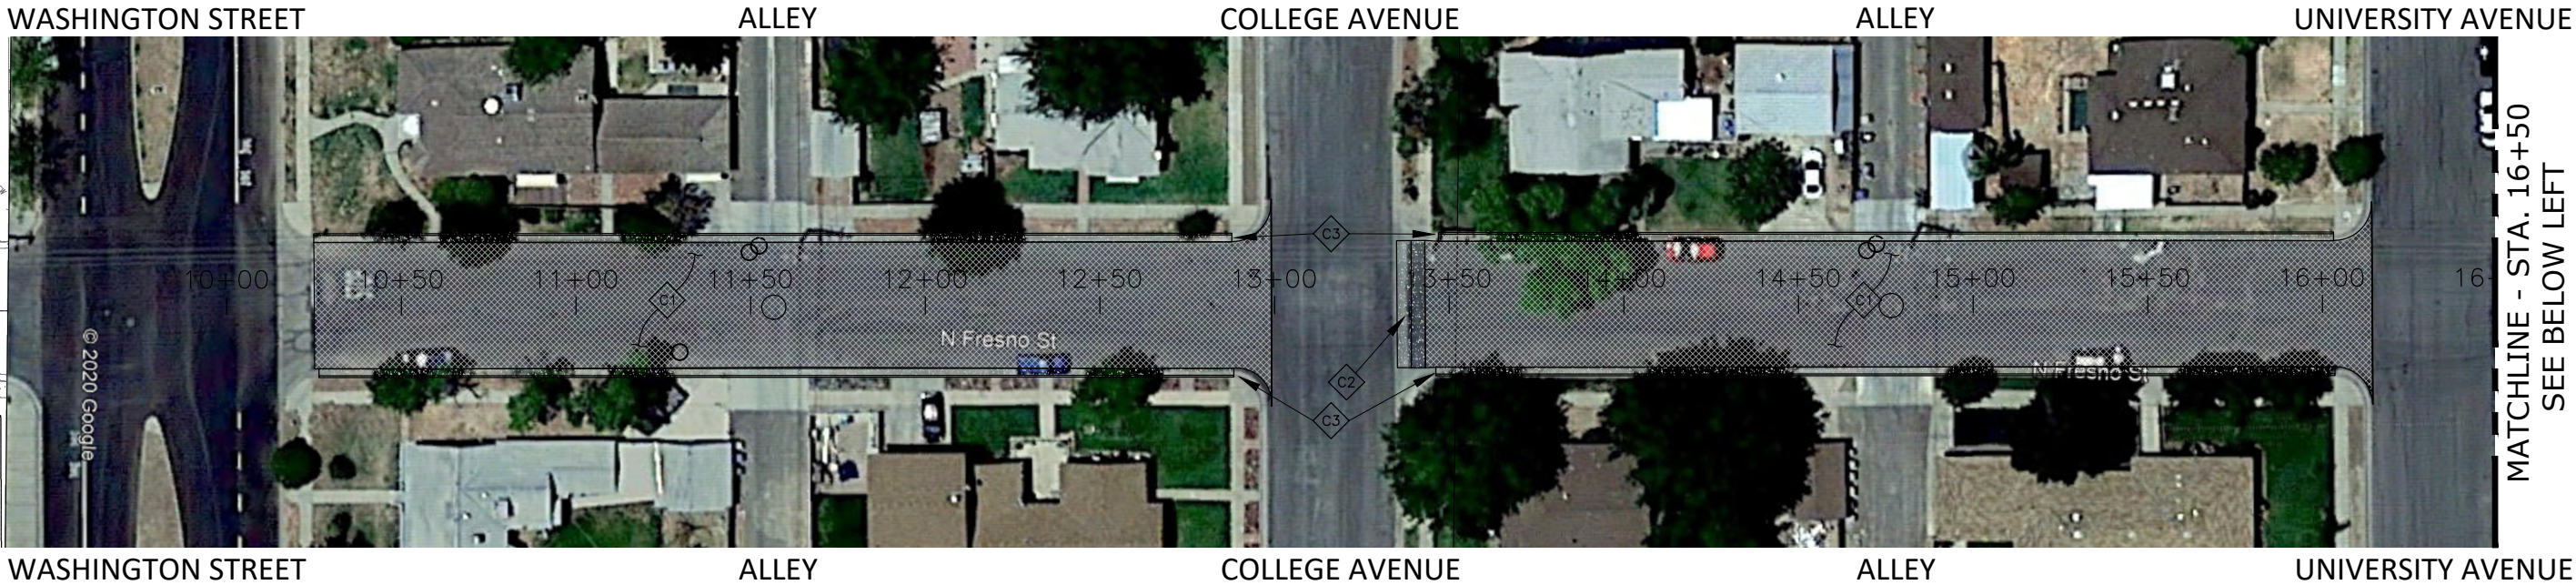


FRESNO STREET RECONSTRUCTION

WASHINGTON TO HARVARD

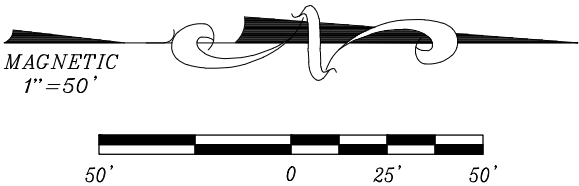

CONSTRUCTION KEYNOTES

- C1 2" AC PAVEMENT OVER 4" CLASS II AGGREGATE BASE
- C2 REPLACE (E)4' VALLEY GUTTER UPDATE TO CITY STANDARD
- C3 REPLACE (E)CURB & GUTTER

PROJECT NOTES

FULL SCOPE = C1 + C2 + C3
~PROJECT EST. = \$352,825

SCALED OPTION = C1 ONLY
~PROJECT EST. = \$198,565

ALL CURB RETURNS WITHIN PROJECT AREA TO BE REPLACED AS PART OF ATP3 - SIDEWALK GAP CLOSURE & PEDESTRIAN IMPROVEMENT PROJECT

FRESNO STREET RECONSTRUCTION
WASHINGTON TO HARVARD
COALINGA, CALIFORNIA



Tri City Engineering, Inc.
Engineers Surveyors

4630 W. Jennifer Ave. #101
Fresno, CA 93722-6415
PH: 559-447-9075
FAX 559-447-9074
www.TriCityEngineering.com

DATE	APPRVD.	REVISION
△	_____	_____
△	_____	_____
△	_____	_____
△	_____	_____
△	_____	_____

Scale: 1"=50'
Date: 2020.Jul.07
Drwn: CM
Chckd: DJ
JN#: 2867