
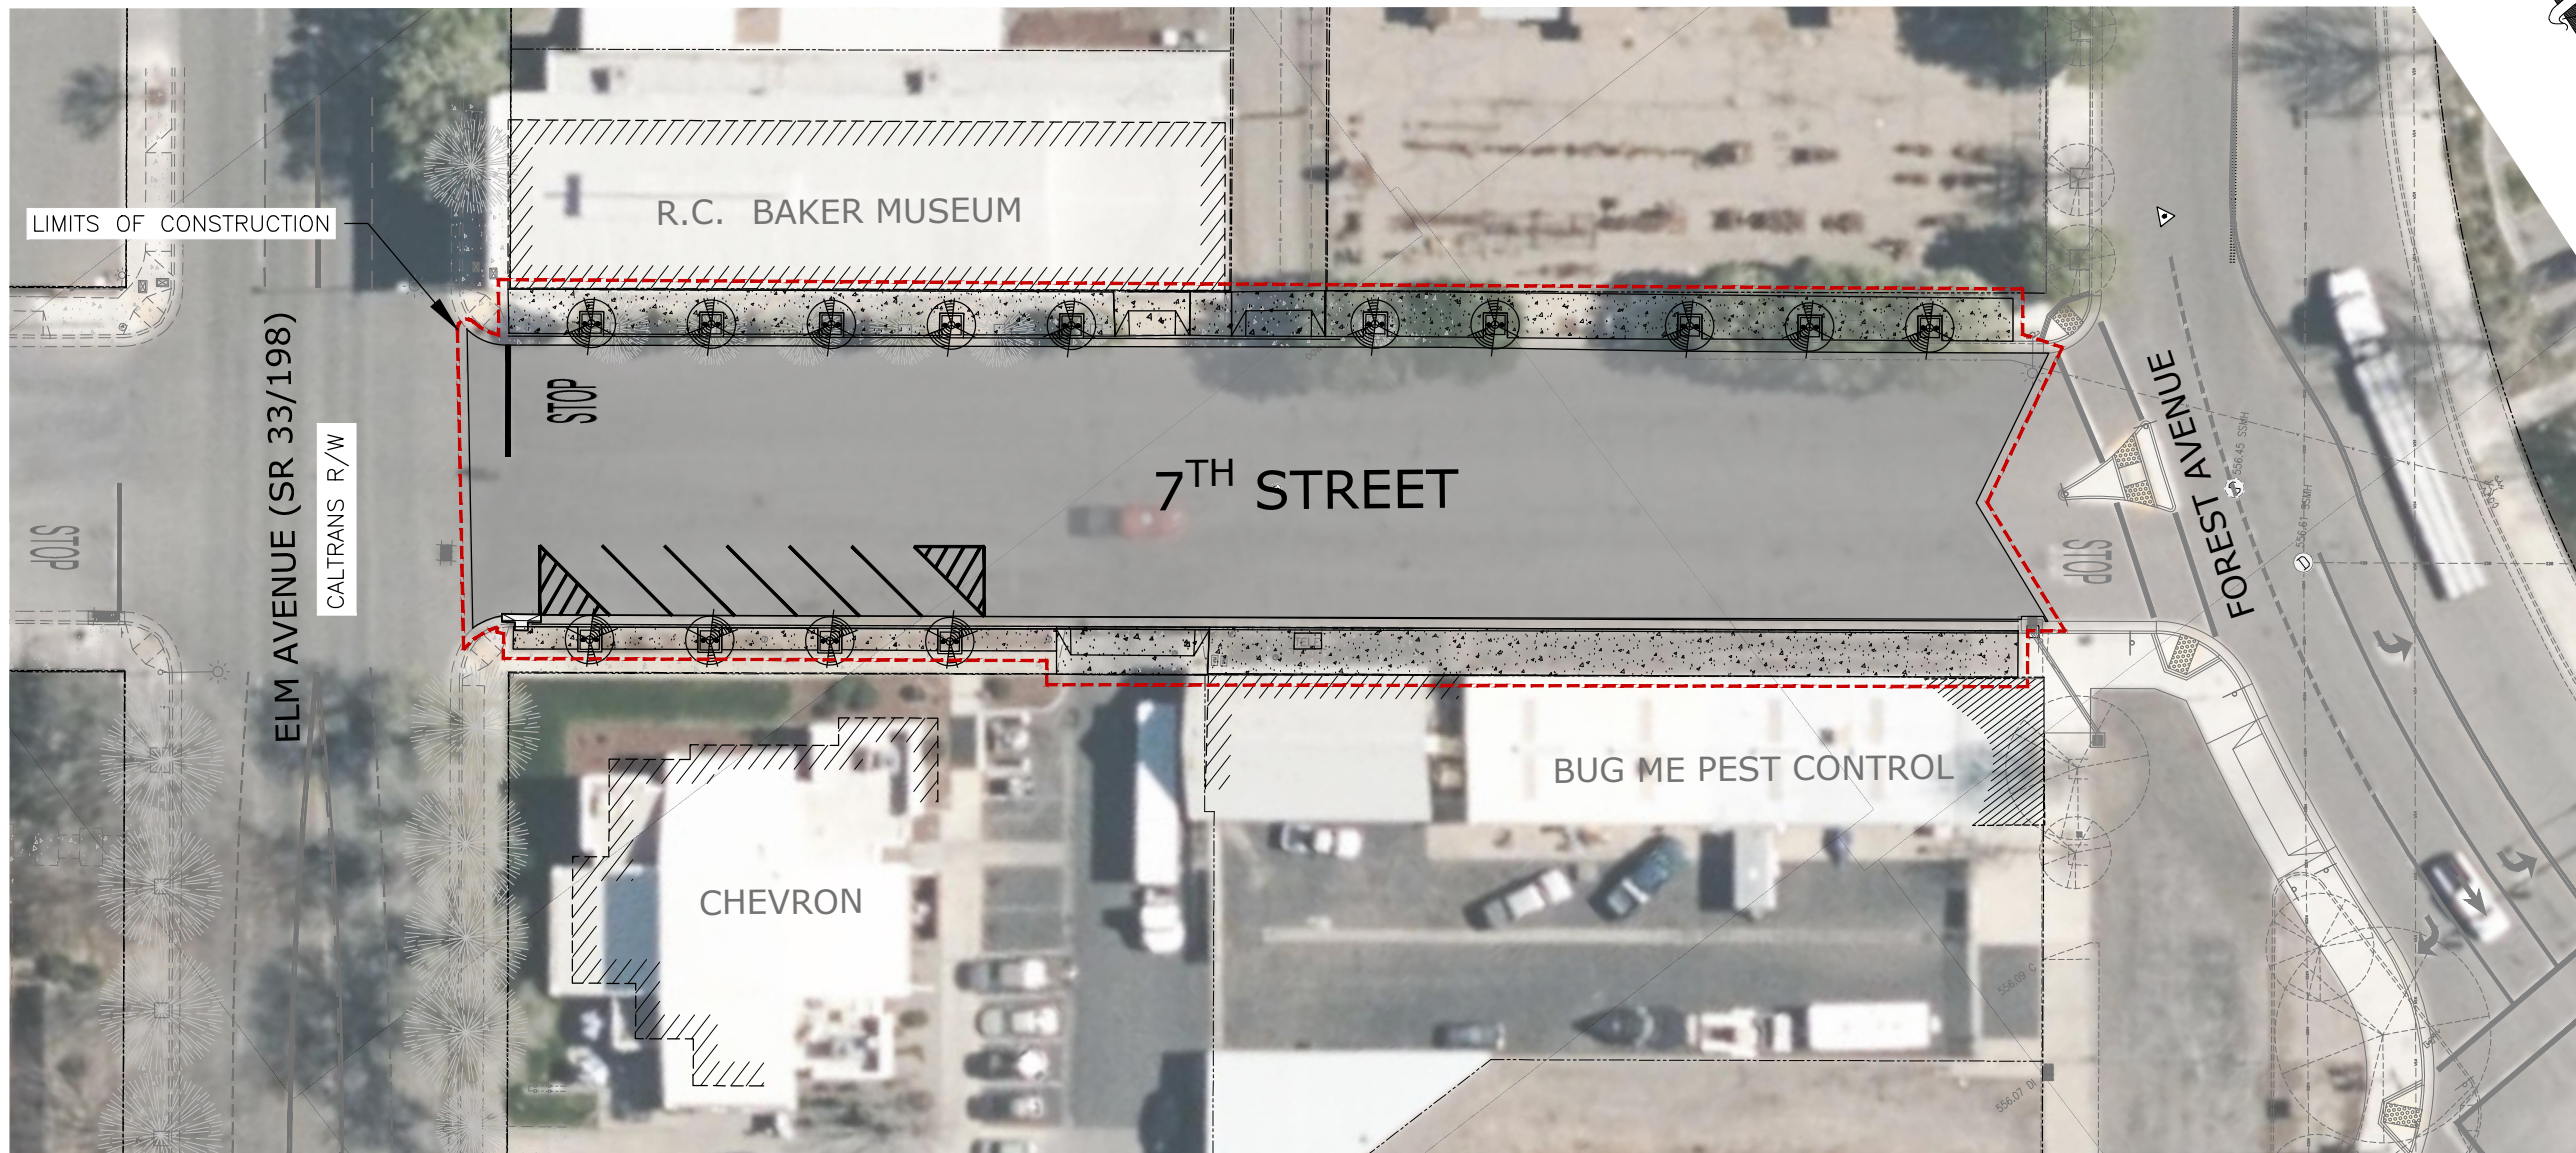
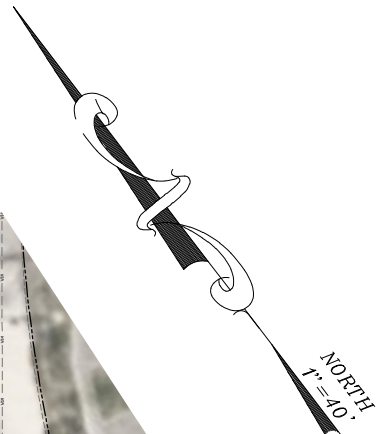


7TH STREET REHABILITATION

ELM TO FOREST

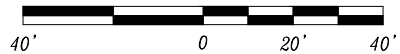

SCOPE

The work under this project includes: Demolition of existing improvements, sawcutting, roadway excavation and grading, installation of curb and gutter, sidewalk, alley approach, driveway approach, A.C. pavement, aggregate base, sidewalk drain pipe, storm drain inlet, existing utility lid adjustment, thermoplastic striping, thermoplastic pavement markings, and construction surveying.

ENGINEER'S COST ESTIMATE = \$325,465.00

* Expanded Scope Option includes: Removal of existing trees, installation of new street trees and associated irrigation facilities.

ENGINEER'S COST ESTIMATE = \$363,415.00

LEGEND

- EXISTING CONCRETE
- PROPOSED CONCRETE
- PROPOSED PAVEMENT SECTION
- PROPOSED STORM DRAIN INLET
- EXISTING STREET TREE
- * PROPOSED STREET TREE



Tri City Engineering
Engineers Surveyors

4630 W. Jennifer Ave. #101
Fresno, CA 93722-6415
PH: 559-447-9075
FAX 559-447-9074
www.TriCityEngineering.com

REV: 27 January 2021

