


REVISIONS	BY
△	
△	
△	
△	

ETOW
ARCHITECTS

400 CAMINO AGUAJITO SUITE 205
MONTEREY, CA 93940 (831) 277-3433

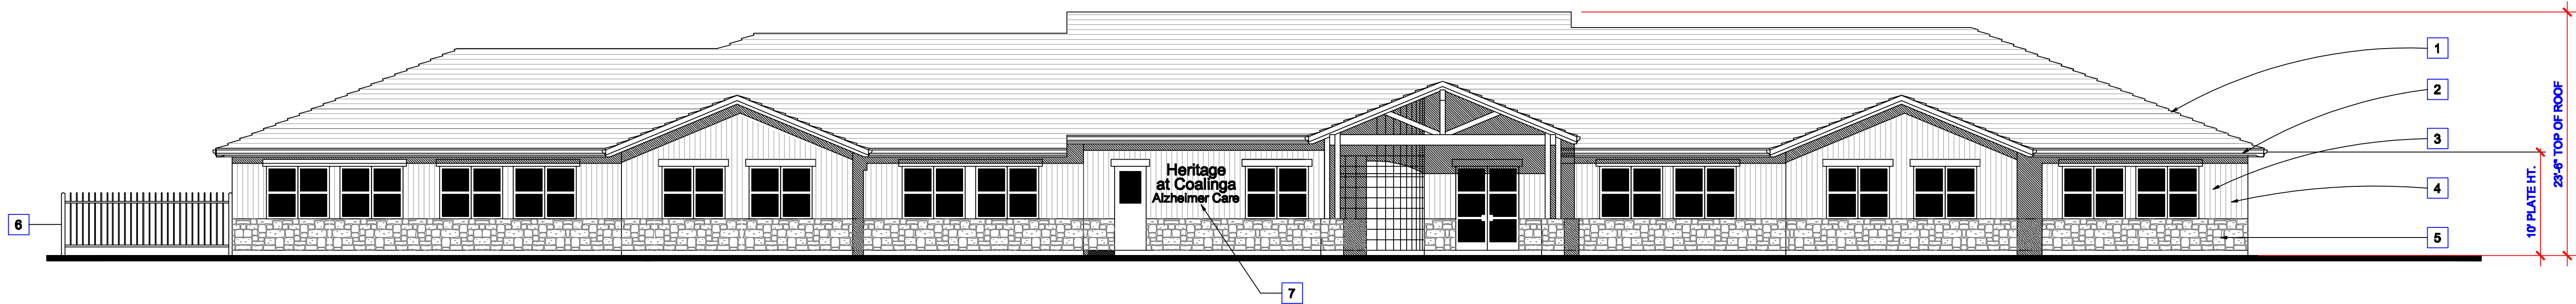

ALZHEIMER CARE
PHASE 2
ENTRY ELEVATION

1/8" = 1'-0"



ALZHEIMER CARE
PHASE 2
SIDE ELEVATION

1/8" = 1'-0"

KEY NOTES

- 1 ASPHALT SHINGLES
- 2 WOOD EAVE TRIM
- 3 VINYL WINDOWS
- 4 WOOD FIBER/CEMENT VERTICAL SIDING
- 5 STONE WAINSCOT
- 6 6 FOOT HIGH WROUGHT IRON FENCE
- 7 RAISED COPPER SIGNAGE

ALZHEIMERS AND
ASSISTED CARE

PHELPS AVENUE COALINGA CA

Date
Scale
Drawn
Sheet A3.1 Of Sheets