



REVISIONS	BY
△	
△	
△	
△	
△	
△	

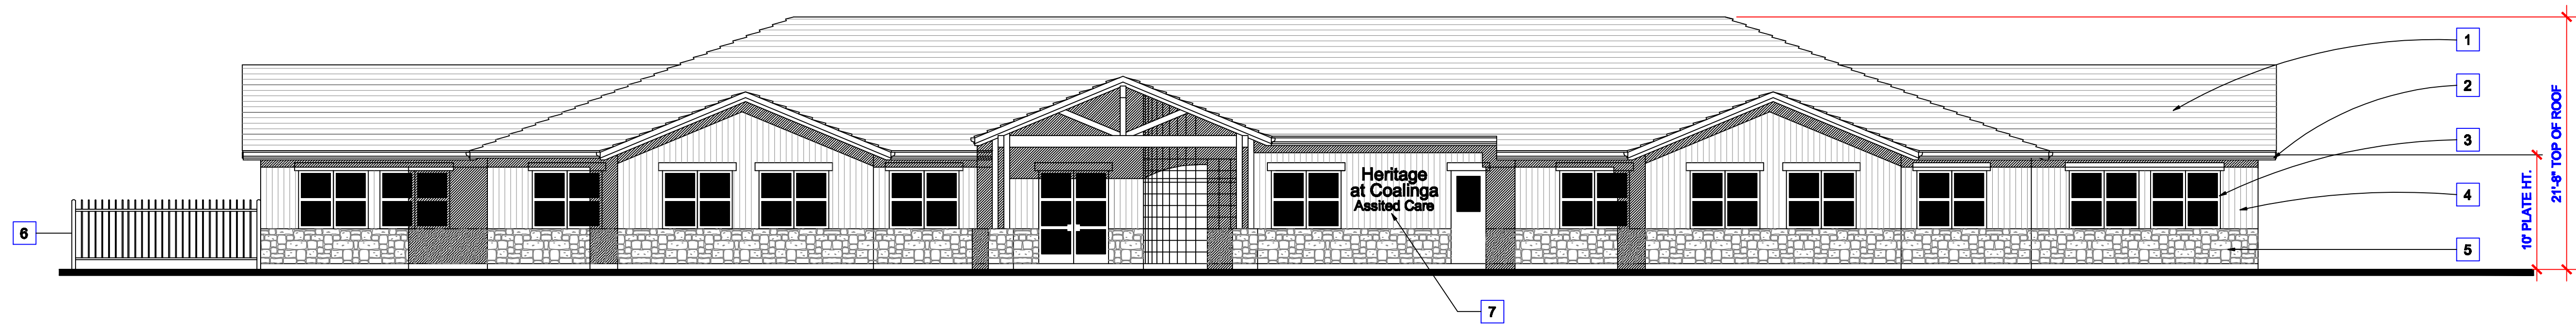

ASSISTED CARE
PHASE 1
ENTRY ELEVATION

1/8" = 1'-0"

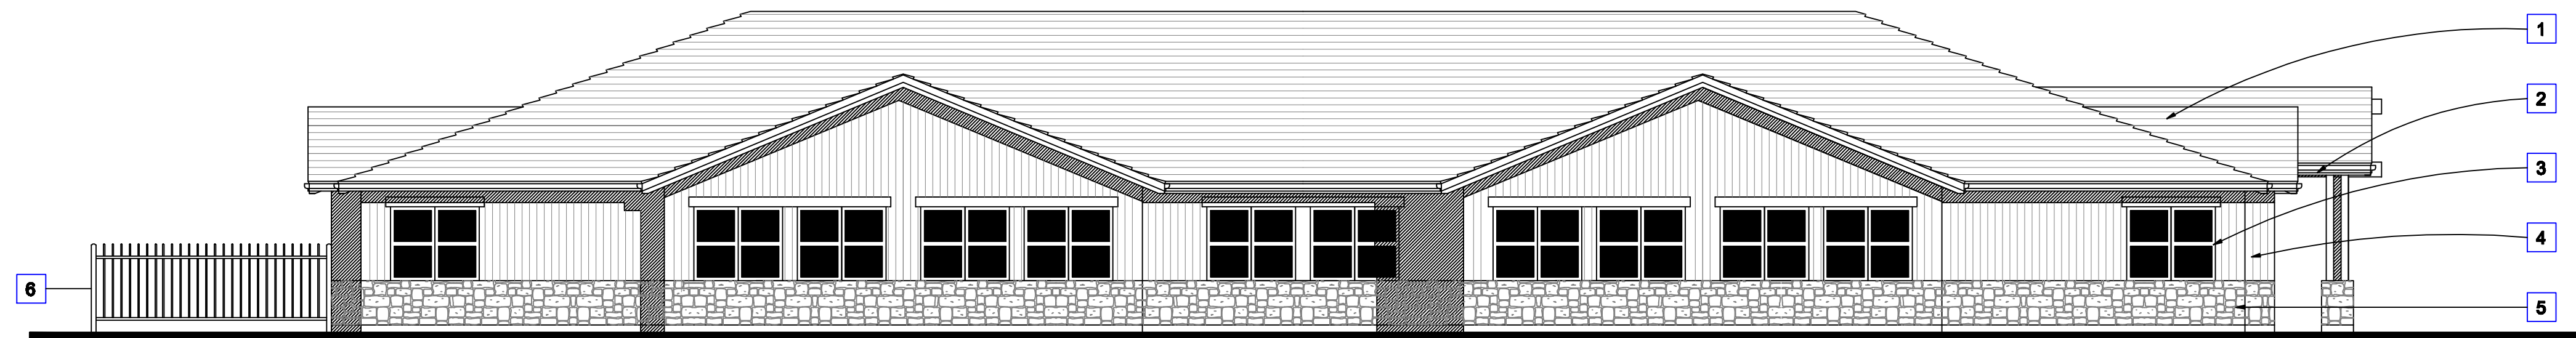

ASSISTED CARE
PHASE 1
SIDE ELEVATION

1/8" = 1'-0"

KEY NOTES

- 1 ASPHALT SHINGLES
- 2 WOOD EAVE TRIM
- 3 VINYL WINDOWS
- 4 WOOD FIBER/CEMENT VERTICAL SIDING
- 5 STONE WAINSCOT
- 6 6 FOOT HIGH WROUGHT IRON FENCE
- 7 RAISED COPPER SIGNAGE