



Connections Require Line of Sight Between Locations

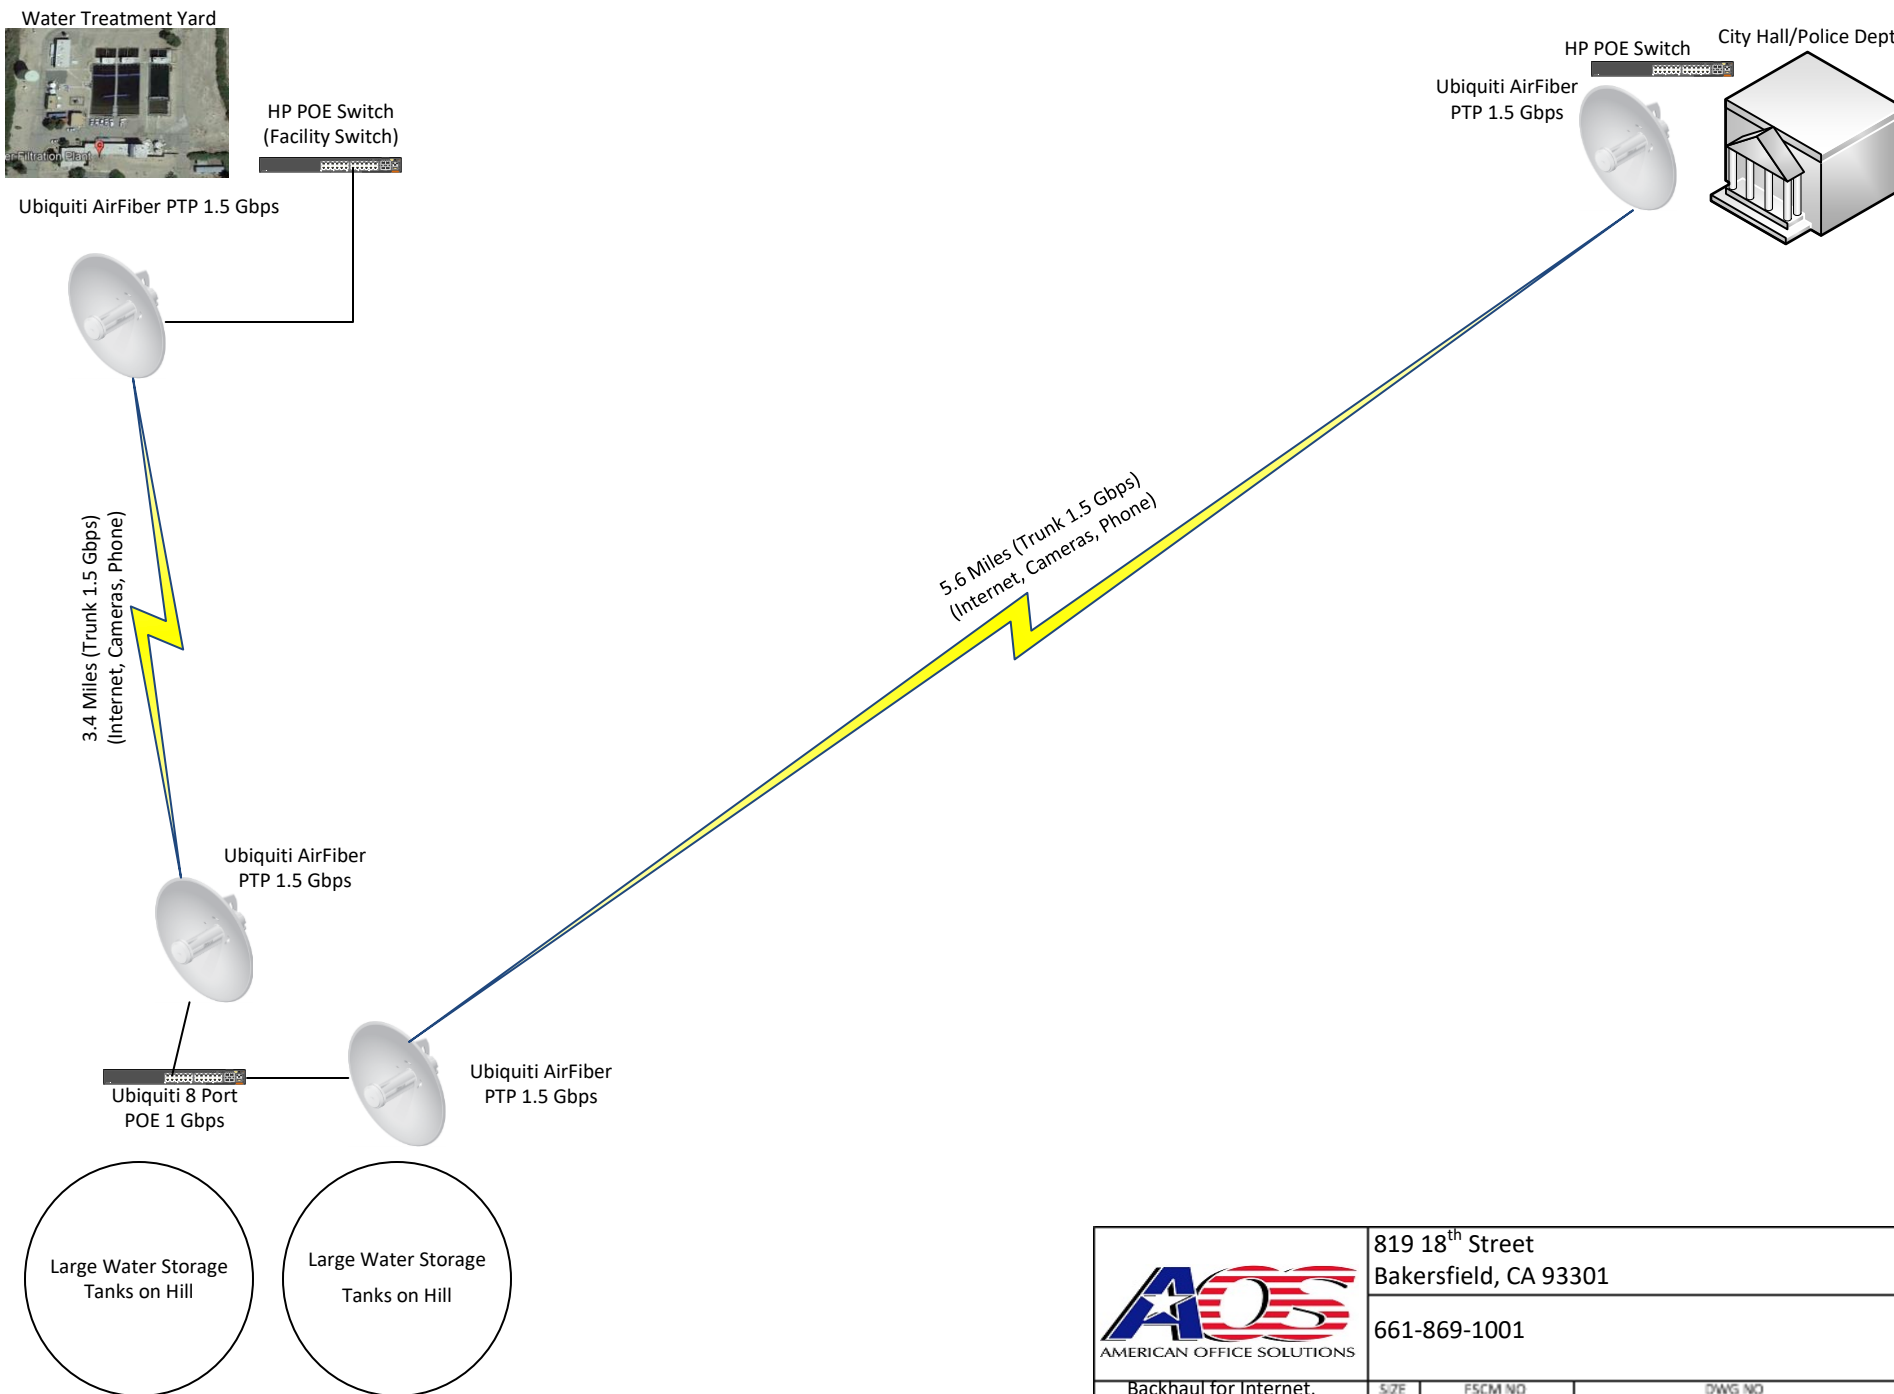

	819 18 <sup>th</sup> Street Bakersfield, CA 93301			
	661-869-1001			
Backhaul for Internet, Phones, Cameras	SIZE	FSCM NO	DWG NO	REV
03/24/2022	By: JT	City of Coalinga		SHEET 1 of 2



City of Coalinga Water Filtration Plant



Backhaul for Internet,  
Phones, Cameras

03/24/2022

819 18<sup>th</sup> Street  
Bakersfield, CA 93301

661-869-1001

SIZE	FSCM NO	DWG NO	REV
		City of Coalinga	
By:	JT	SHEET	2 of 2