


**SIGN-A ELEVATION**

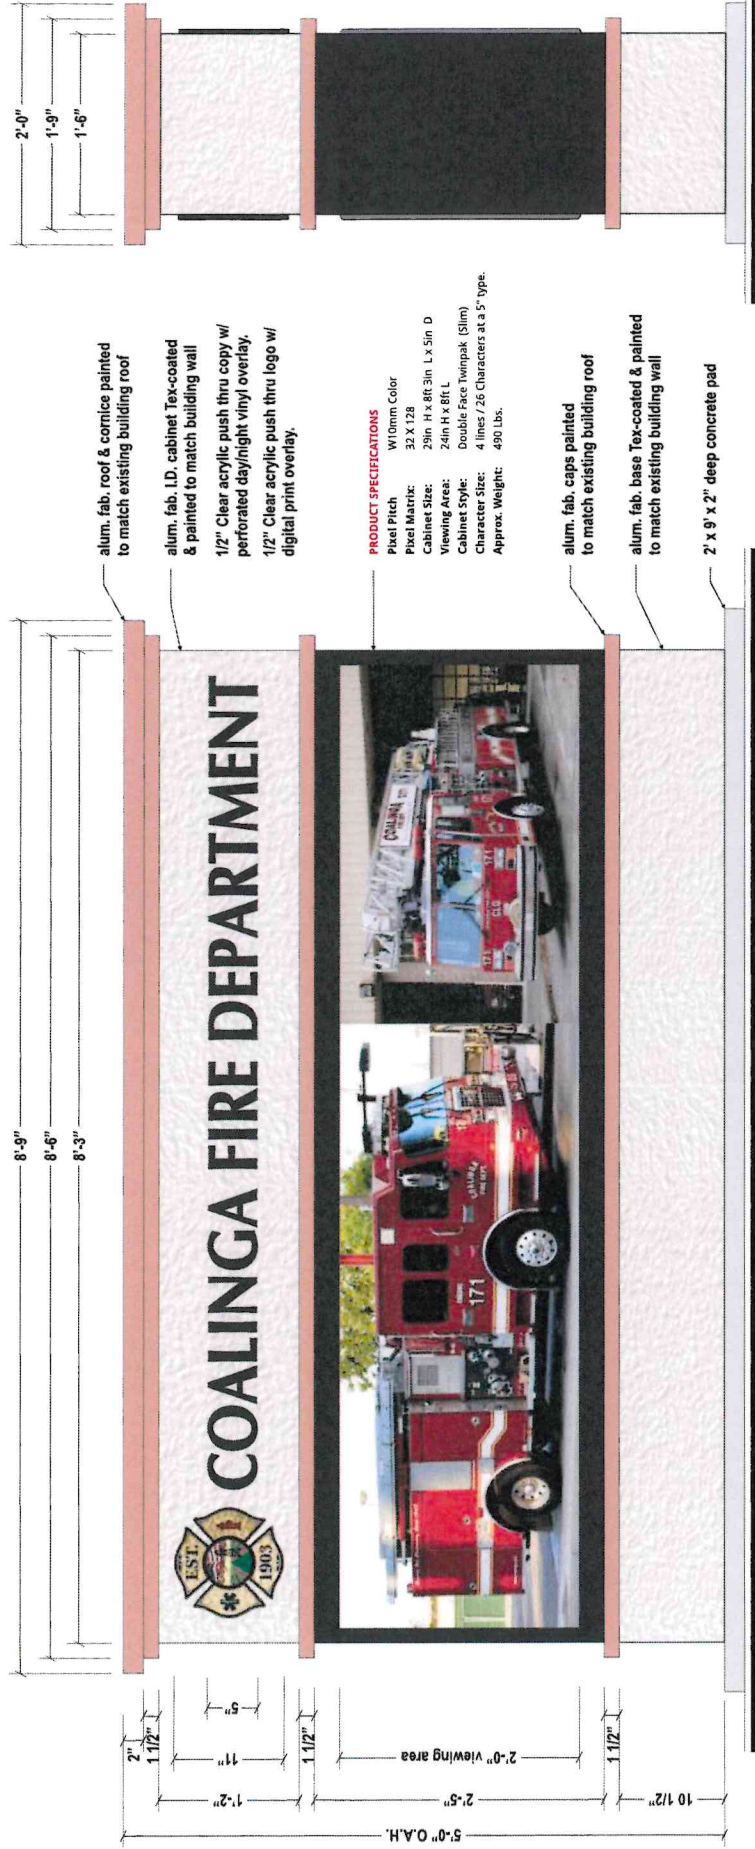

alum. fab. roof & cornice painted to match existing building roof

alum. fab. I.D. cabinet, Tex-coated & painted to match building wall

1/2" Clear acrylic push thru copy w/ perforated day/night vinyl overlay.

1/2" Clear acrylic push thru logo w/ digital print overlay.

**PRODUCT SPECIFICATIONS**

Pixel Pitch: W10mm Color  
 Pixel Matrix: 32 X 128  
 Cabinet Size: 29in. H x 80 3/4in. L x 5in. D  
 Viewing Area: 24in. H x 8ft. L  
 Cabinet Style: Double Face Iwipak (Slim)  
 Character Size: 4 lines / 26 Characters at 3.5" type.  
 Approx. Weight: 490 Lbs.

alum. fab. caps painted to match existing building roof

alum. fab. base, Tex-coated & painted to match existing building wall

2' x 9' x 2" deep concrete pad

**SIGN-A: DOUBLE FACE LED ILLUMINATED MONUMENT SIGN W/ EMC**  
 Scale: 1" = 1'-0"

**SIDE VIEW**  
 Scale: 1" = 1'-0"

- 1) This sign is intended to be installed in accordance with the requirements of Article 600 of the National Electrical Code and/or other applicable local codes. This includes proper grounding and bonding of the sign.
- 2) The location of the disconnect switch after installation shall comply with the Artical 600.6 (A)(1) of the National Electrical Code.
- 3) ALL WORK TO BE DONE IAW 2022 CBC, CEC, CFC COMPLIANT

FILE: coalinga FD - coalinga		Client Review Status		Project Information		Date	Job #00000	Page: 1
This is an original drawing created by United Sign Systems. It is loaned as part of an advertising or identification program being planned for you by United Sign Systems. It is requested that this material is not to be shown to any other party without the express written permission of United Sign Systems. Registered trademarks remain the property of United Sign Systems until transferred actual sale.		United Sign Systems requires that an "approved" drawing be obtained from the client prior to any production release or production release revision.		per request	02-17-28 IL	00-00-00	City of Coalinga Fire Department	
CLIENT APPROVAL		DATE		Location: 300 Elm Ave.			City of Coalinga	
LANDLORD APPROVAL		DATE		Address: Coalinga, CA 93210			City/ST/Zip:	
				Phone:			Phone:	
				Sales: Sean Campbell			Designer: IL	Release By: 00-00-00

**USS UNITED**  
**SIGN SYSTEMS**  
 C.S.C.L. #718966  
 5201 Pentecost Drive Modesto, Calif. 95366  
 1-800-481-SIGN  
 Phone: 209-543-1320 Fax: 209-543-1326

**SIGN-B ELEVATION**


12'-10"

# COALINGA FIRE DEPARTMENT

**SIGN-B: LED ILLUMINATED PAN CHANNEL LETTERS**

Scale: 1" = 1'-0"

- 3" deep alum. black returns w/ 3/4" black trim caps.
- 3/16" white acrylic faces w/ black perforated day/night vinyl overlay.
- flush mount to CMU block wall.
- 4" deep alum. behind wall wire way painted to match CMU block wall.

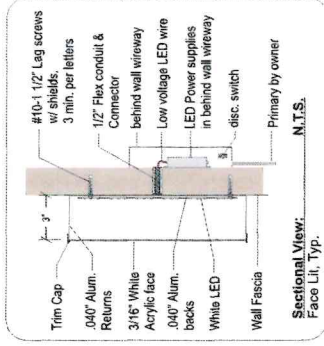

**PROPOSE SIGN ELEVATION**

N.T.S.

**EXISTING SIGN ELEVATION**

N.T.S.

1) This sign is intended to be installed in accordance with the requirements of Article 600 of the National Electrical Code and/or other applicable local codes. This includes proper grounding and bonding of the sign.

2) The location of the disconnect switch after installation shall comply with the Article 600.6 (A)(1) of the National Electrical Code.

3) ALL WORK TO BE DONE IAW 2022 CBC, CEC, CFC COMPLIANT

FILE: coalinga fb - coalinga

Client Review Status

Revision

02-17-26 IL  
00-00-00

Date

per request

City of Coalinga Fire Department

300 Elm Ave  
Coalinga, CA 93210

City/State/Zip

08-04-25

Date

Job #00000

Page: 3

Project Information

This is an original drawing created by United Sign Systems. It is loaned as part of an advertising or identification program being planned for you by United Sign Systems. It is requested that the material is not to be shown or used in any fashion whatsoever, All or part of this design (except for registered trademarks) remain the property of United Sign Systems until transferred actual sale.

United Sign Systems requires that an "approver" drawing be obtained from the client prior to any production release or production release revision.

CLIENT APPROVAL DATE

LANDLORD APPROVAL DATE




**SIGN SYSTEMS**

C.S.C.L. #718365

5201 Pentecost Drive Modesto, Calif. 95356  
1-800-481-SIGN

Phone: 209-543-1320 Fax: 209-543-1326

Site Plan

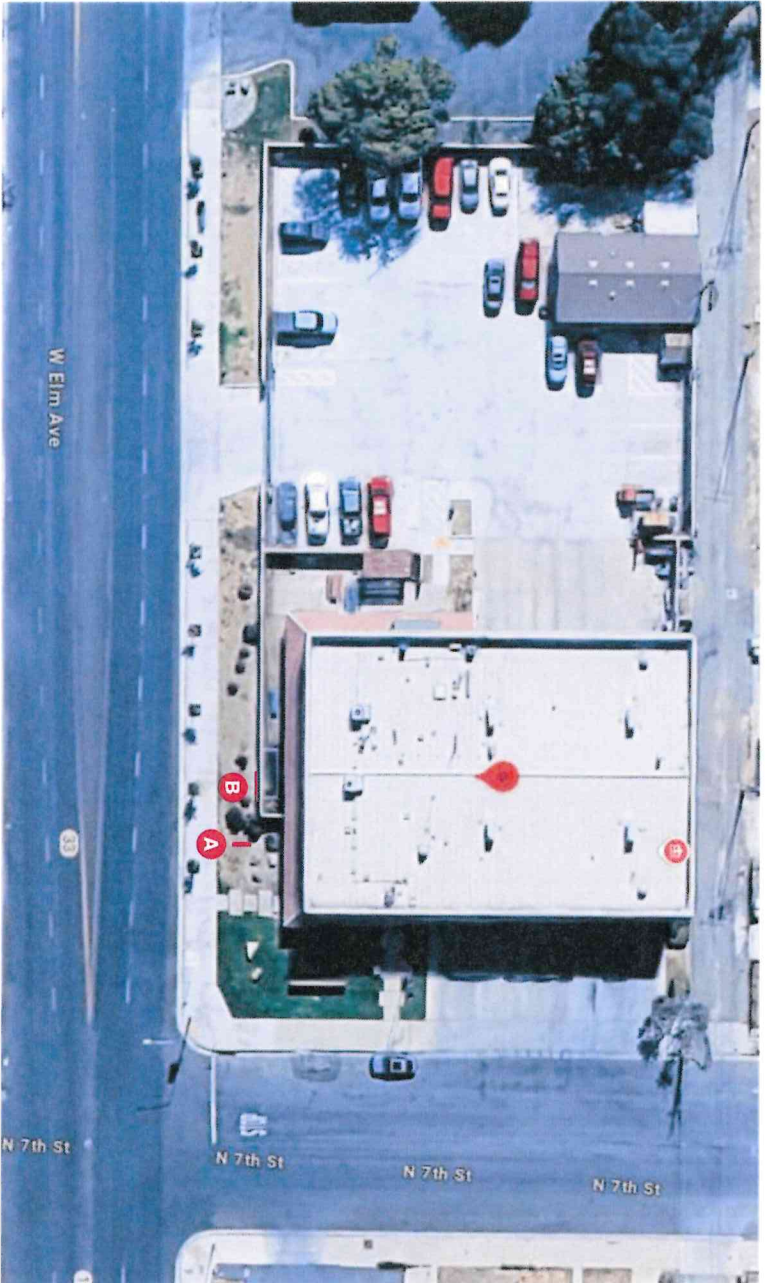

SITE PLAN

N.T.S.



north

1) This sign is intended to be installed in accordance with the requirements of Article 600 of the National Electrical Code and/or other applicable local codes. This includes proper grounding and bonding of the sign.

2) The location of the disconnect switch after installation shall comply with the Article 600.6 (A)(1) of the National Electrical Code.

3) ALL WORK TO BE DONE IAW 2022 CBC, CEC, CFC COMPLIANT

Client Review Status

Revision

Date

Project Information

Date: 08-04-25 Job #000000

Page: 4

This is an original drawing created by United Sign Systems. It is loaned as part of an advertising or identification program being planned by you. It is not to be reproduced, copied, or used in any way without the written consent of United Sign Systems. All of the design, copyright, and registered trademarks remain the property of United Sign Systems.

United Sign Systems requires that an "Approver" drawing be obtained from the client prior to any production release or production release revision.

per request

02-17-26 IL

Client: City of Coalinga Fire Department

Location: 300 Elm Ave

Address: 300 Elm Ave

City/ST/Zip: Coalinga, CA 93210

Phone:

Fax:

Sales: Sean Campbell Designer: IL Release By: 00-00-00

LAND/OND APPROVAL DATE

Copyright 2015 United Sign Systems. This document is for reference purposes only. United Sign Systems and cannot be reproduced without written permission of United Sign Systems.

LAND/OND APPROVAL DATE

00-00-00

08-04-25

00-00-00

00-00-00

C.S.C.L. #718985  
5201 Pentacost Drive Modesto, Calif. 95356  
1-800-487-SIGN  
Phone: 209-543-1320 Fax: 209-543-1326

**PROPOSAL/CONTRACT**

**United Sign Systems**  
**5201 Pentecost Drive**  
**Modesto, CA 95356**

Phone: (209) 543-1320  
 Fax: (209) 543-1326

[www.unitedsign.net](http://www.unitedsign.net)

Date: 1/26/26

Client: City of Coalinga

Billing Address: 155 W. Durian

City, State, Zip: Coalinga, CA 93210

Phone: 559-935-1533 Ext. 143

Fax:

Contact: Sean Brewer

Project: Coalinga Fire Department

Address: 300 W. Elm Ave

City, State: Coalinga, CA

The below pricing is good for 45 days from the date of the Proposal. After 45 days the pricing is subject to change.

ITEM	QTY.	DESCRIPTION	Non-Tax	Taxable	Total
	1	SIGN A: MFR & INSTALL (1) D/F LED ILLUMINATED MONUMENT SIGN DISPLAY / ALUMINUM CONSTRUCTION / ALUMINUM FACES WITH PUSH-THRU COPY / 10MM WATCHFIRE EMC UNITS / ALUMINUM CLADDING / TEXURED FINISH / USS TO PROVIDE SINGLE COLUMN DIRECT BURIAL FOOTING PREVAILING WAGE IS INCLUDED / PRIMARY ELECTRICAL PROVIDED BY OTHER SIZE: 5' X 8' 6"	34663.33	17331.67	51,995.00
	1	SIGN B: MFR & INSTALL (1SET) OF LED ILLUMINATED FLUSH MOUNTED PAN CHANNEL LETTERS ON THE EXISTING CMU BLOCK WALL SIZE: 8" COPY-"COALINGA FIRE STATION" / BEHIND THE WALL RACEWAY / REMOVE & DISCARD THE EXISTING LETTERS	5330.00	2665.00	7,995.00
	1	SURVEY PERMIT FEES, PERMIT LABOR, & ENGINEERING FEES TBD IF REQUIRED	625.00		625.00

**STANDARD TERMS:**  
 50% Deposit Required - Balance Due Upon Completion  
 If Required, Reasonable Electrical Access To Be Within 5' Of Sign  
 If Required, Engineering and Permit Fees Will Be Added To The Final Invoice  
 If Required, The Staff Time To Obtain The Permit Will Be Billed @ \$70/Hr.  
 All Signage To Remain The Property Of United Sign Systems Until Paid In Full

<b>Non-Tax Amount:</b>	\$ 40,618.33
<b>Taxable Amount:</b>	\$ 19,996.67
<b>Sub-Total:</b>	\$ 60,615.00
<b>8.975% Sales Tax:</b>	\$ 1,794.70
<b>Balance Due:</b>	\$ 62,409.70

CUSTOMER SIGNATURE

DATE

I HEREBY ACCEPT THIS PROPOSAL AS A CONTRACT, SUBJECT TO THE OUTLINED TERMS. THIS INCLUDES PAGE 2 OF THE CONTRACT.

SUBMITTED BY: UNITED SIGN SYSTEMS

**Sean Campbell**

**1/26/26**

SALES REPRESENTATIVE

DATE

SIGNATURE OF THIS DOCUMENT IS SUBJECT TO BEING ACCEPTED AND SIGNED BY A DULY AUTHORIZED AGENT OF UNITED SIGN SYSTEMS.