


EXHIBIT B

CITY OF COALINGA MEDIAN ISLANDS LANDSCAPING DOWNTOWN AREA

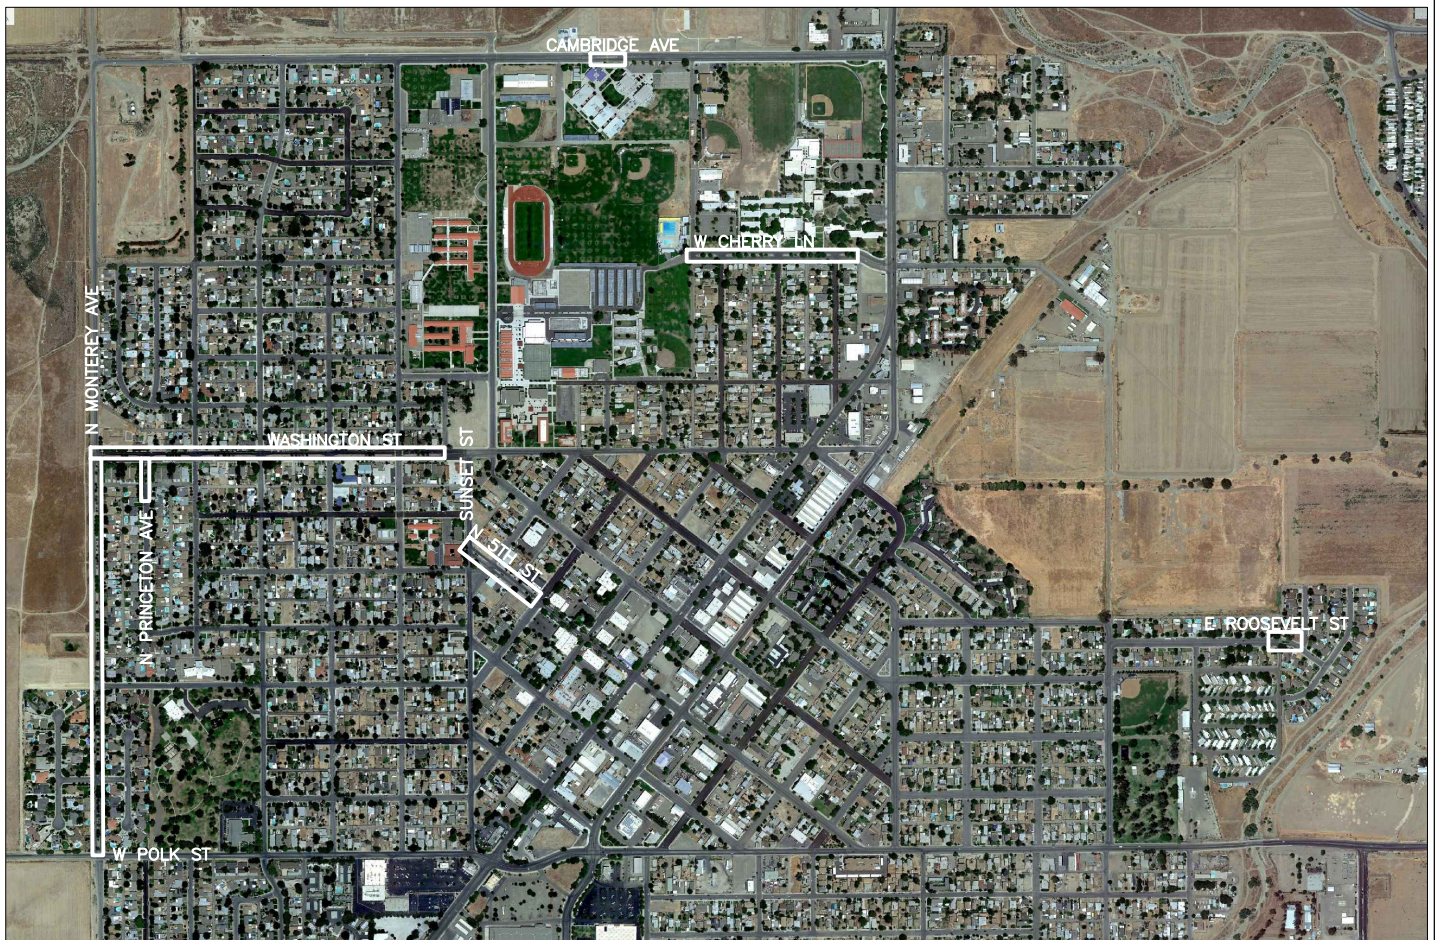

Tri City Engineering, Inc.
Engineers Surveyors

4630 W. Jennifer Ave. #101
Fresno, CA 93722-6415
PH: 559-447-9075
FAX 559-447-9074
www.TriCityEngineering.com

DATE	APPRVD.	REVISION
△	_____	_____
△	_____	_____
△	_____	_____
△	_____	_____
△	_____	_____

Scale: N.T.S.
Date: 2019.Oct.29
Sheet: 1 of 2
JN#: 2825

EXHIBIT B

CITY OF COALINGA MEDIAN ISLANDS LANDSCAPING JUNIPER RIDGE AREA



Tri City Engineering, Inc.
Engineers Surveyors

4630 W. Jennifer Ave. #101
Fresno, CA 93722-6415
PH: 559-447-9075
FAX 559-447-9074
www.TriCityEngineering.com


DATE	APPRVD.	REVISION
△	_____	_____
△	_____	_____
△	_____	_____
△	_____	_____
△	_____	_____

Scale: N.T.S.
Date: 2019.Oct.29
Sheet: 2 of 2
JN#: 2825



EXHIBIT C

CHERRY LANE TYPICAL LANDSCAPING


N LINCOLN STREET

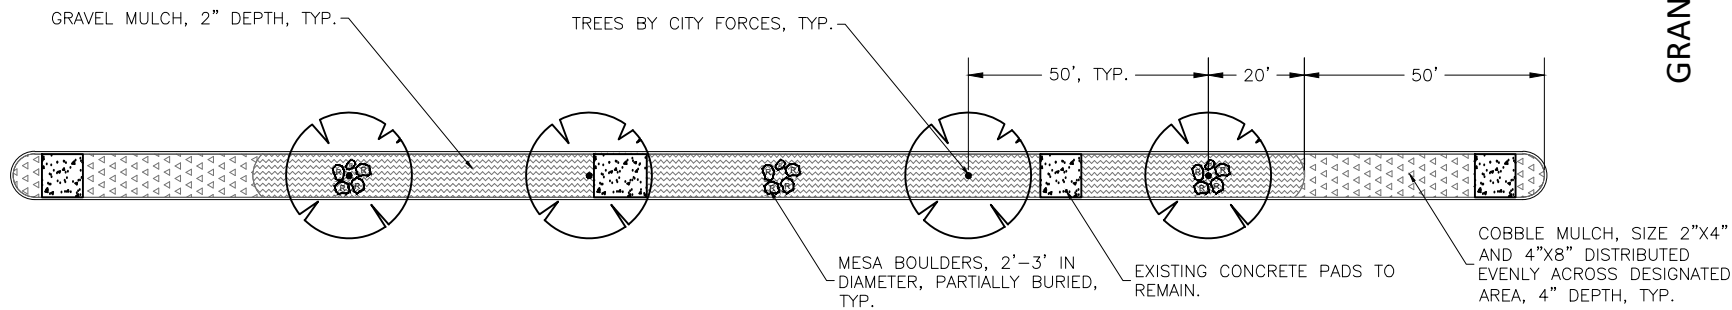


GRANT STREET

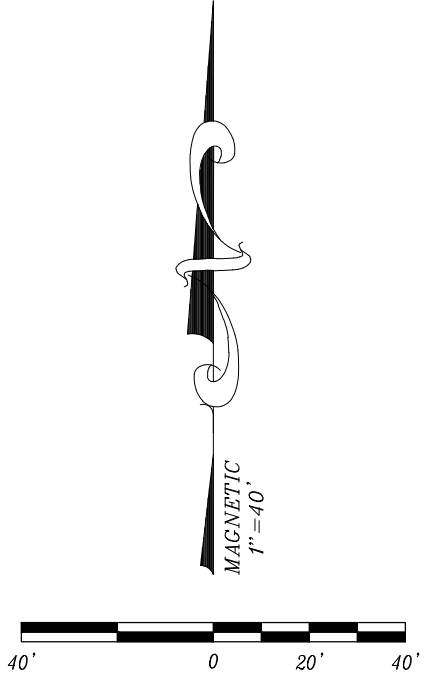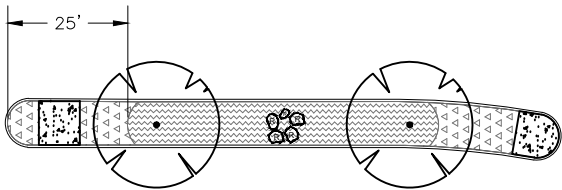


COPPER CANYON STREET TYPICAL LANDSCAPING

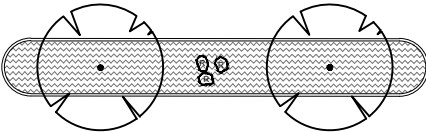

BUCKEYE SPRINGS STREET

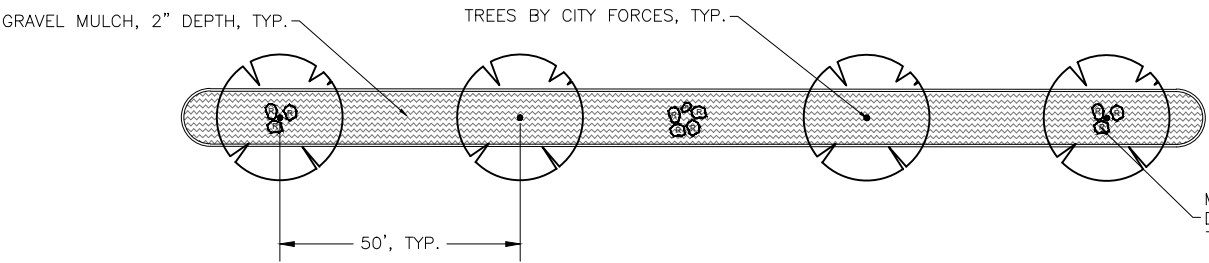

SANDALWOOD STREET

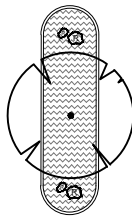

MEDIAN ISLAND LANDSCAPING
PRELIMINARY COST ESTIMATE

COALINGA, CALIFORNIA



Tri City Engineering, Inc.
Engineers Surveyors




4630 W. Jennifer Ave. #101
Fresno, CA 93722-6415
PH: 559-447-9075
FAX 559-447-9074
www.TriCityEngineering.com

DATE	APPRVD.	REVISION
△	_____	_____
△	_____	_____
△	_____	_____
△	_____	_____
△	_____	_____

Scale: 1"=40'
Date: 2019.Oct.29
Drwn: C.M.
Chckd: D.J.
JN#: 2825

EXHIBIT C

WASHINGTON STREET TYPICAL LANDSCAPING

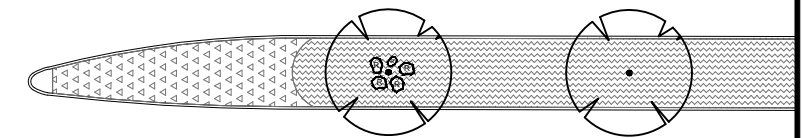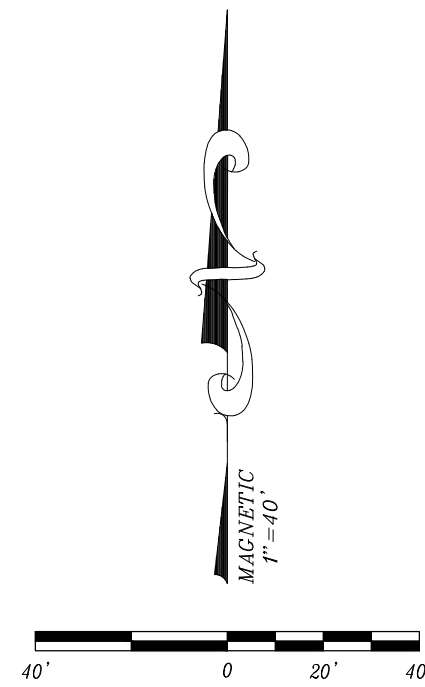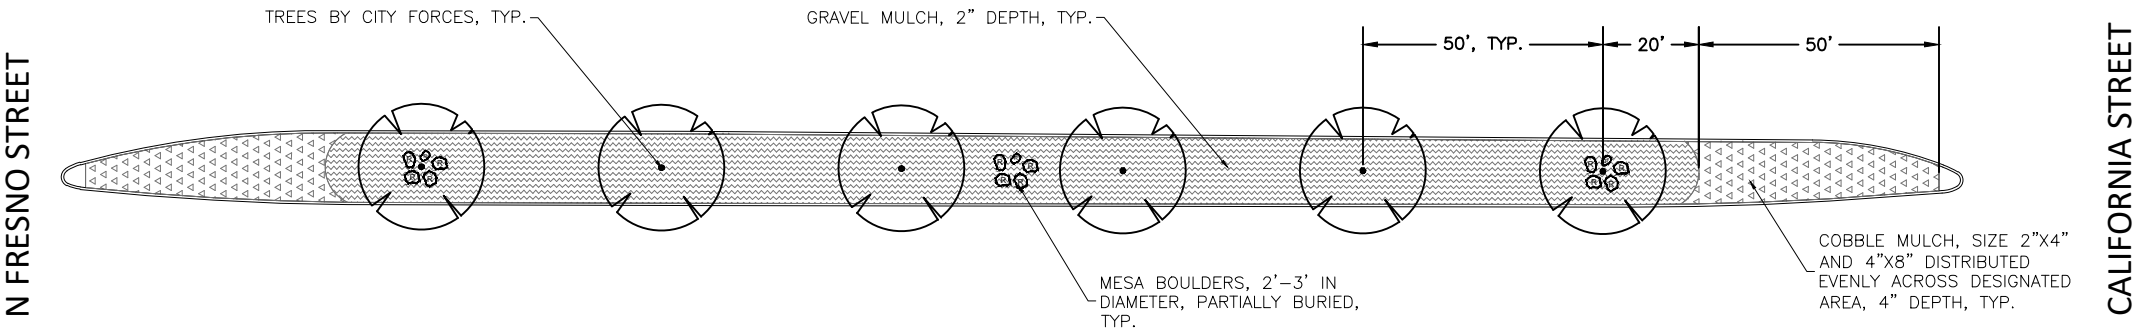

MEDIAN ISLAND LANDSCAPING
PRELIMINARY COST ESTIMATE

COALINGA, CALIFORNIA



Tri City Engineering, Inc.
Engineers Surveyors

4630 W. Jennifer Ave. #101
Fresno, CA 93722-6415
PH: 559-447-9075
FAX 559-447-9074
www.TriCityEngineering.com

DATE	APPRVD.	REVISION
△	_____	_____
△	_____	_____
△	_____	_____
△	_____	_____
△	_____	_____

Scale: 1"=40'
Date: 2019.Oct.29
Drwn: C.M.
Chkd: D.J.
JN#: 2825



4630 West Jennifer Avenue, Suite 101
Fresno, California 93722-6415
Tel: (559) 447-9075
Fax: (559) 447-9074
Email: Info@TriCityEngineering.com
www.TriCityEngineering.com

EXHIBIT D

Median Landscaping Materials



Washed 3/8" "SANTA FE" gravel mulch as supplied by Rosenbalm's Rockery in Fresno, California, or approved equivalent.



2"x4" Washed "COBBLE" as supplied by Rosenbalm's Rockery in Fresno, California, or approved equivalent.



4630 West Jennifer Avenue, Suite 101
Fresno, California 93722-6415
Tel: (559) 447-9075
Fax: (559) 447-9074
Email: Info@TriCityEngineering.com
www.TriCityEngineering.com



4"x8" Washed "COBBLE" as supplied by Rosenbalm's Rockery in Fresno, California, or approved equivalent.



2'-0" to 3'-0" "Mesa Boulder" as supplied by Rosenbalm's Rockery in Fresno, California, or approved equivalent. Boulders are to be an assortment of tan/gold mesa boulders.