


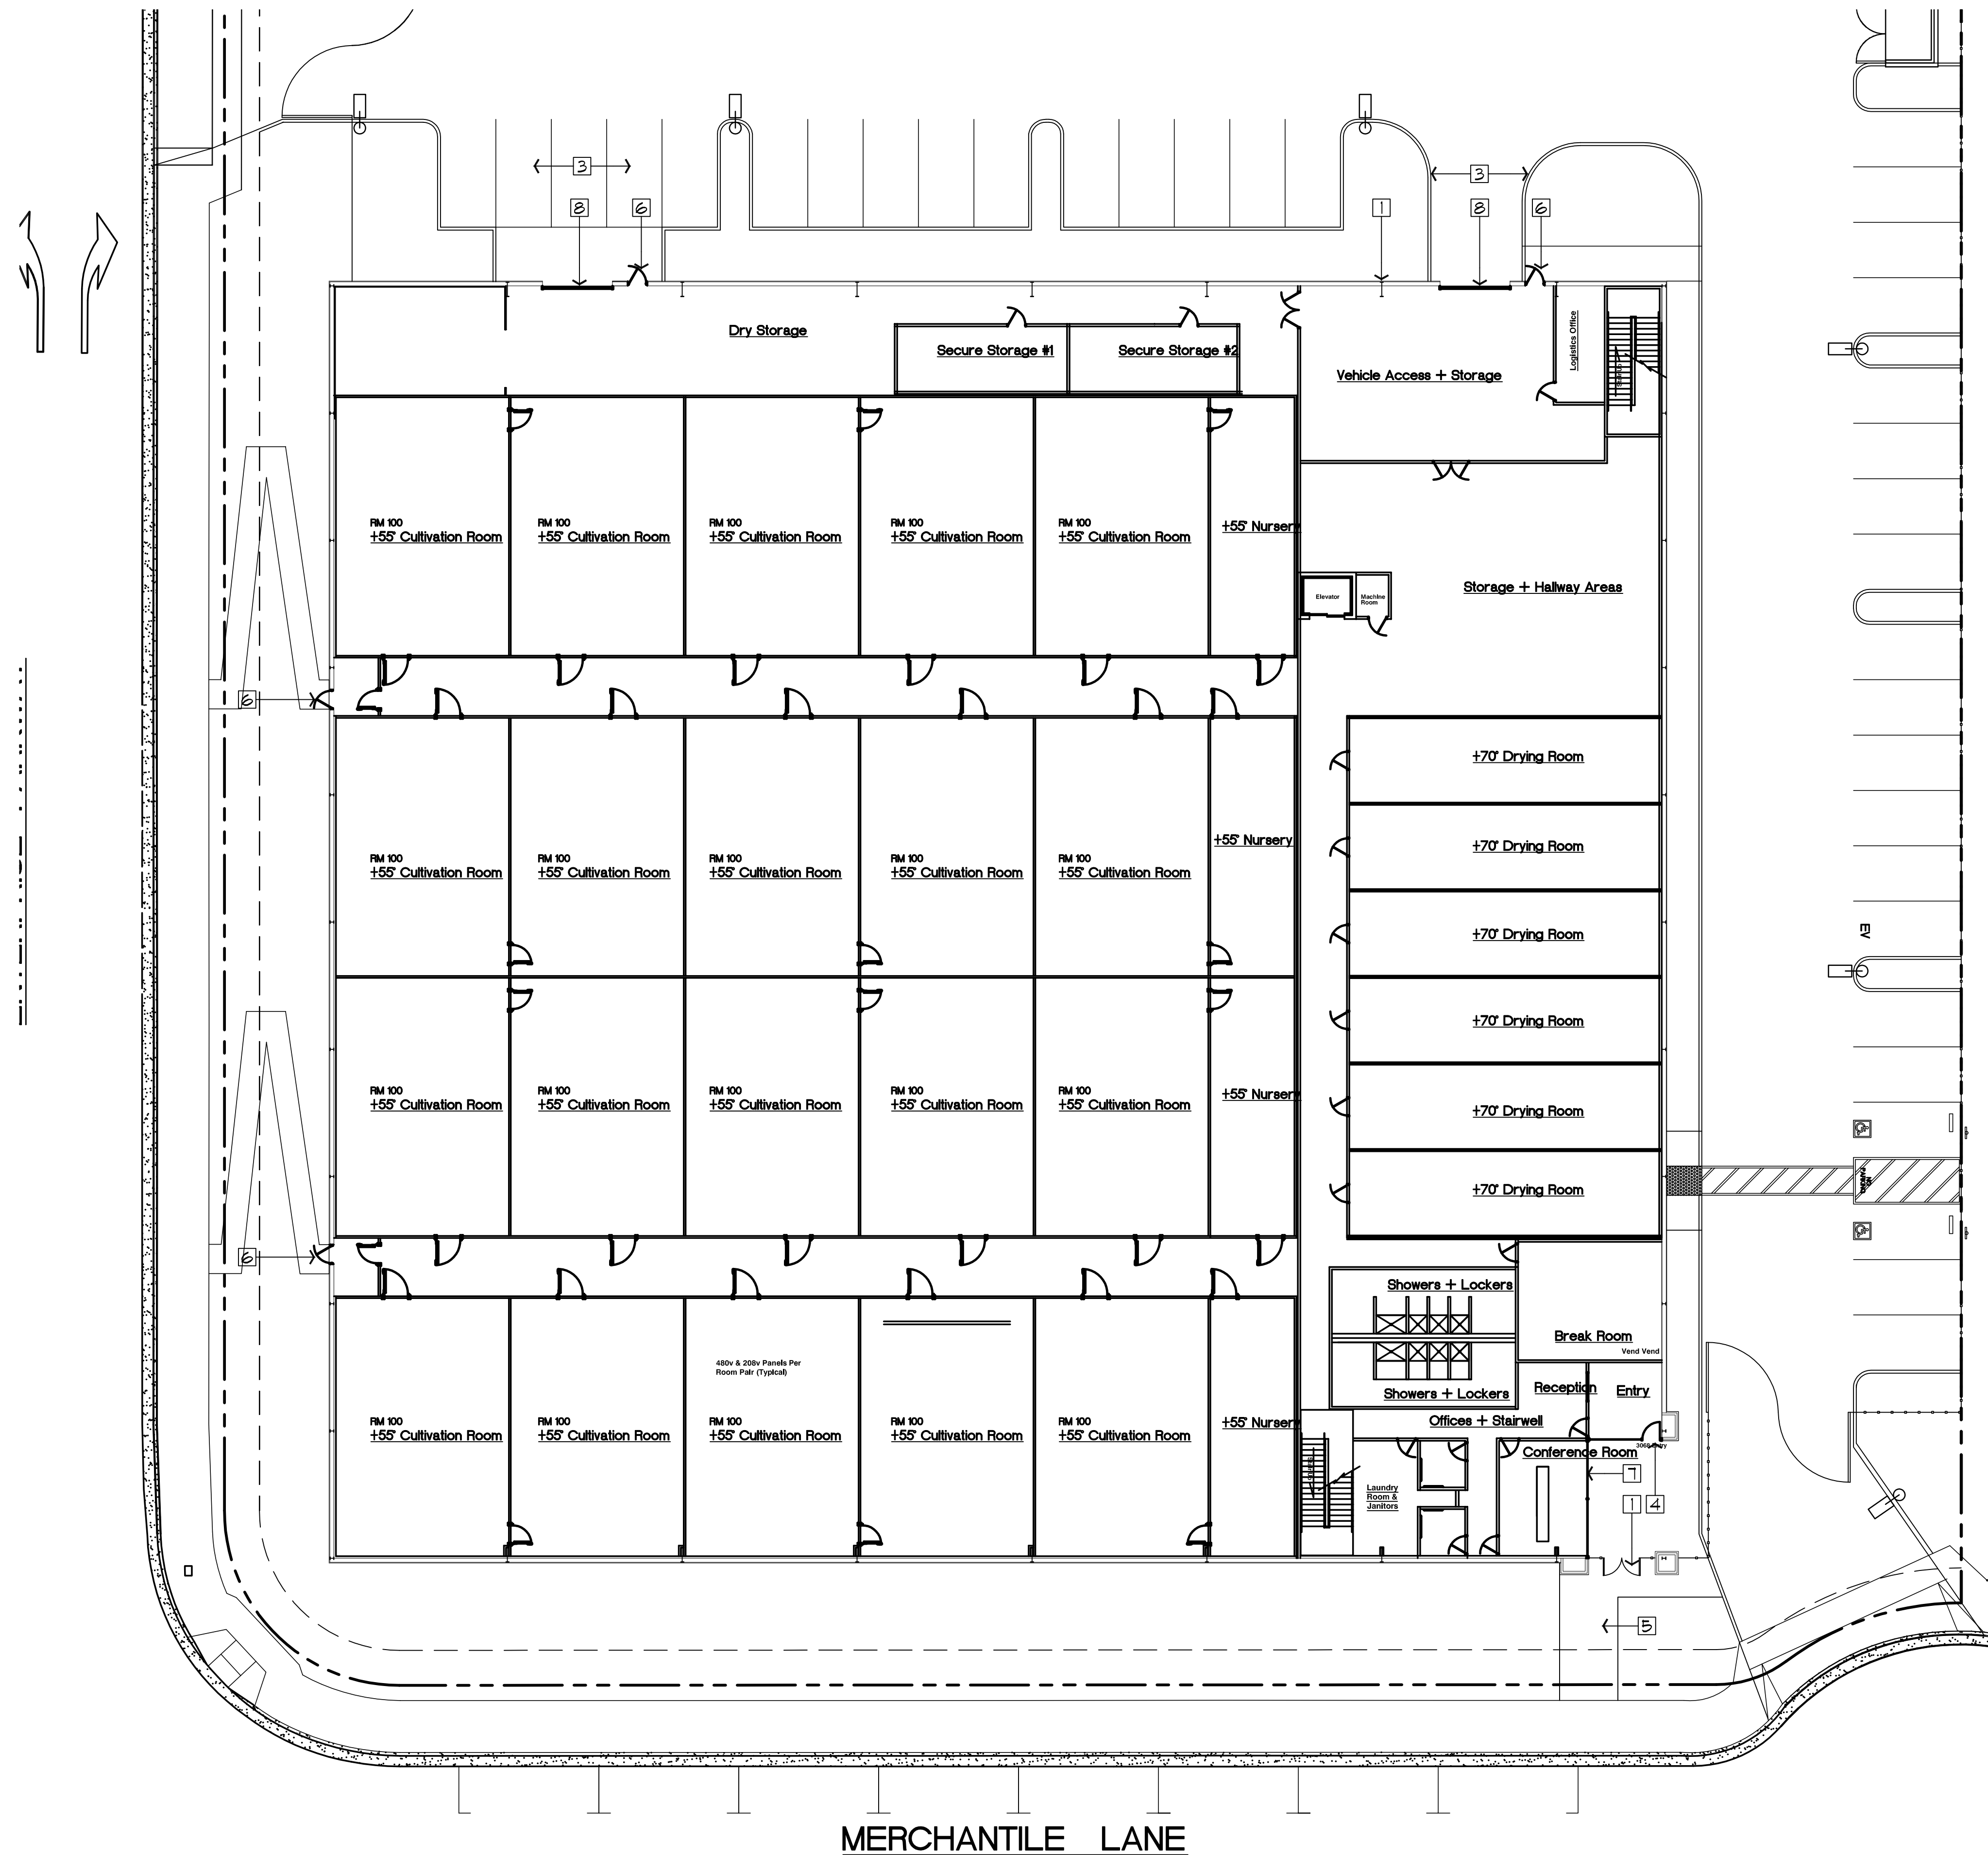

KEYNOTES	
1	SECURITY GATE
2	STRUCTURAL COLUMN
3	LOADING DOCK
4	BUILDING ENTRY
5	CONCRETE WALKWAY
6	TRUCK/ WAREHOUSE HOLLOW METAL DOOR
7	INSULATED ALUMINUM WINDOWS
8	OVERHEAD DOOR

NEXT GREEN WAVE : TWO
 1921 MERCANTILE LANE
 Coalinga, CALIFORNIA

February 15, 2021

PROPOSED FLOOR PLAN P2

craig
MIERS

+

george
SCOTT

ARCHITECTS llp

1624 Santa Clara Drive, Suite 200
Pomona, CA 92661
956.780.0100
956.380.2237 mobile
956.780.0135 fax
cmiers@mierscottarchitects.com