



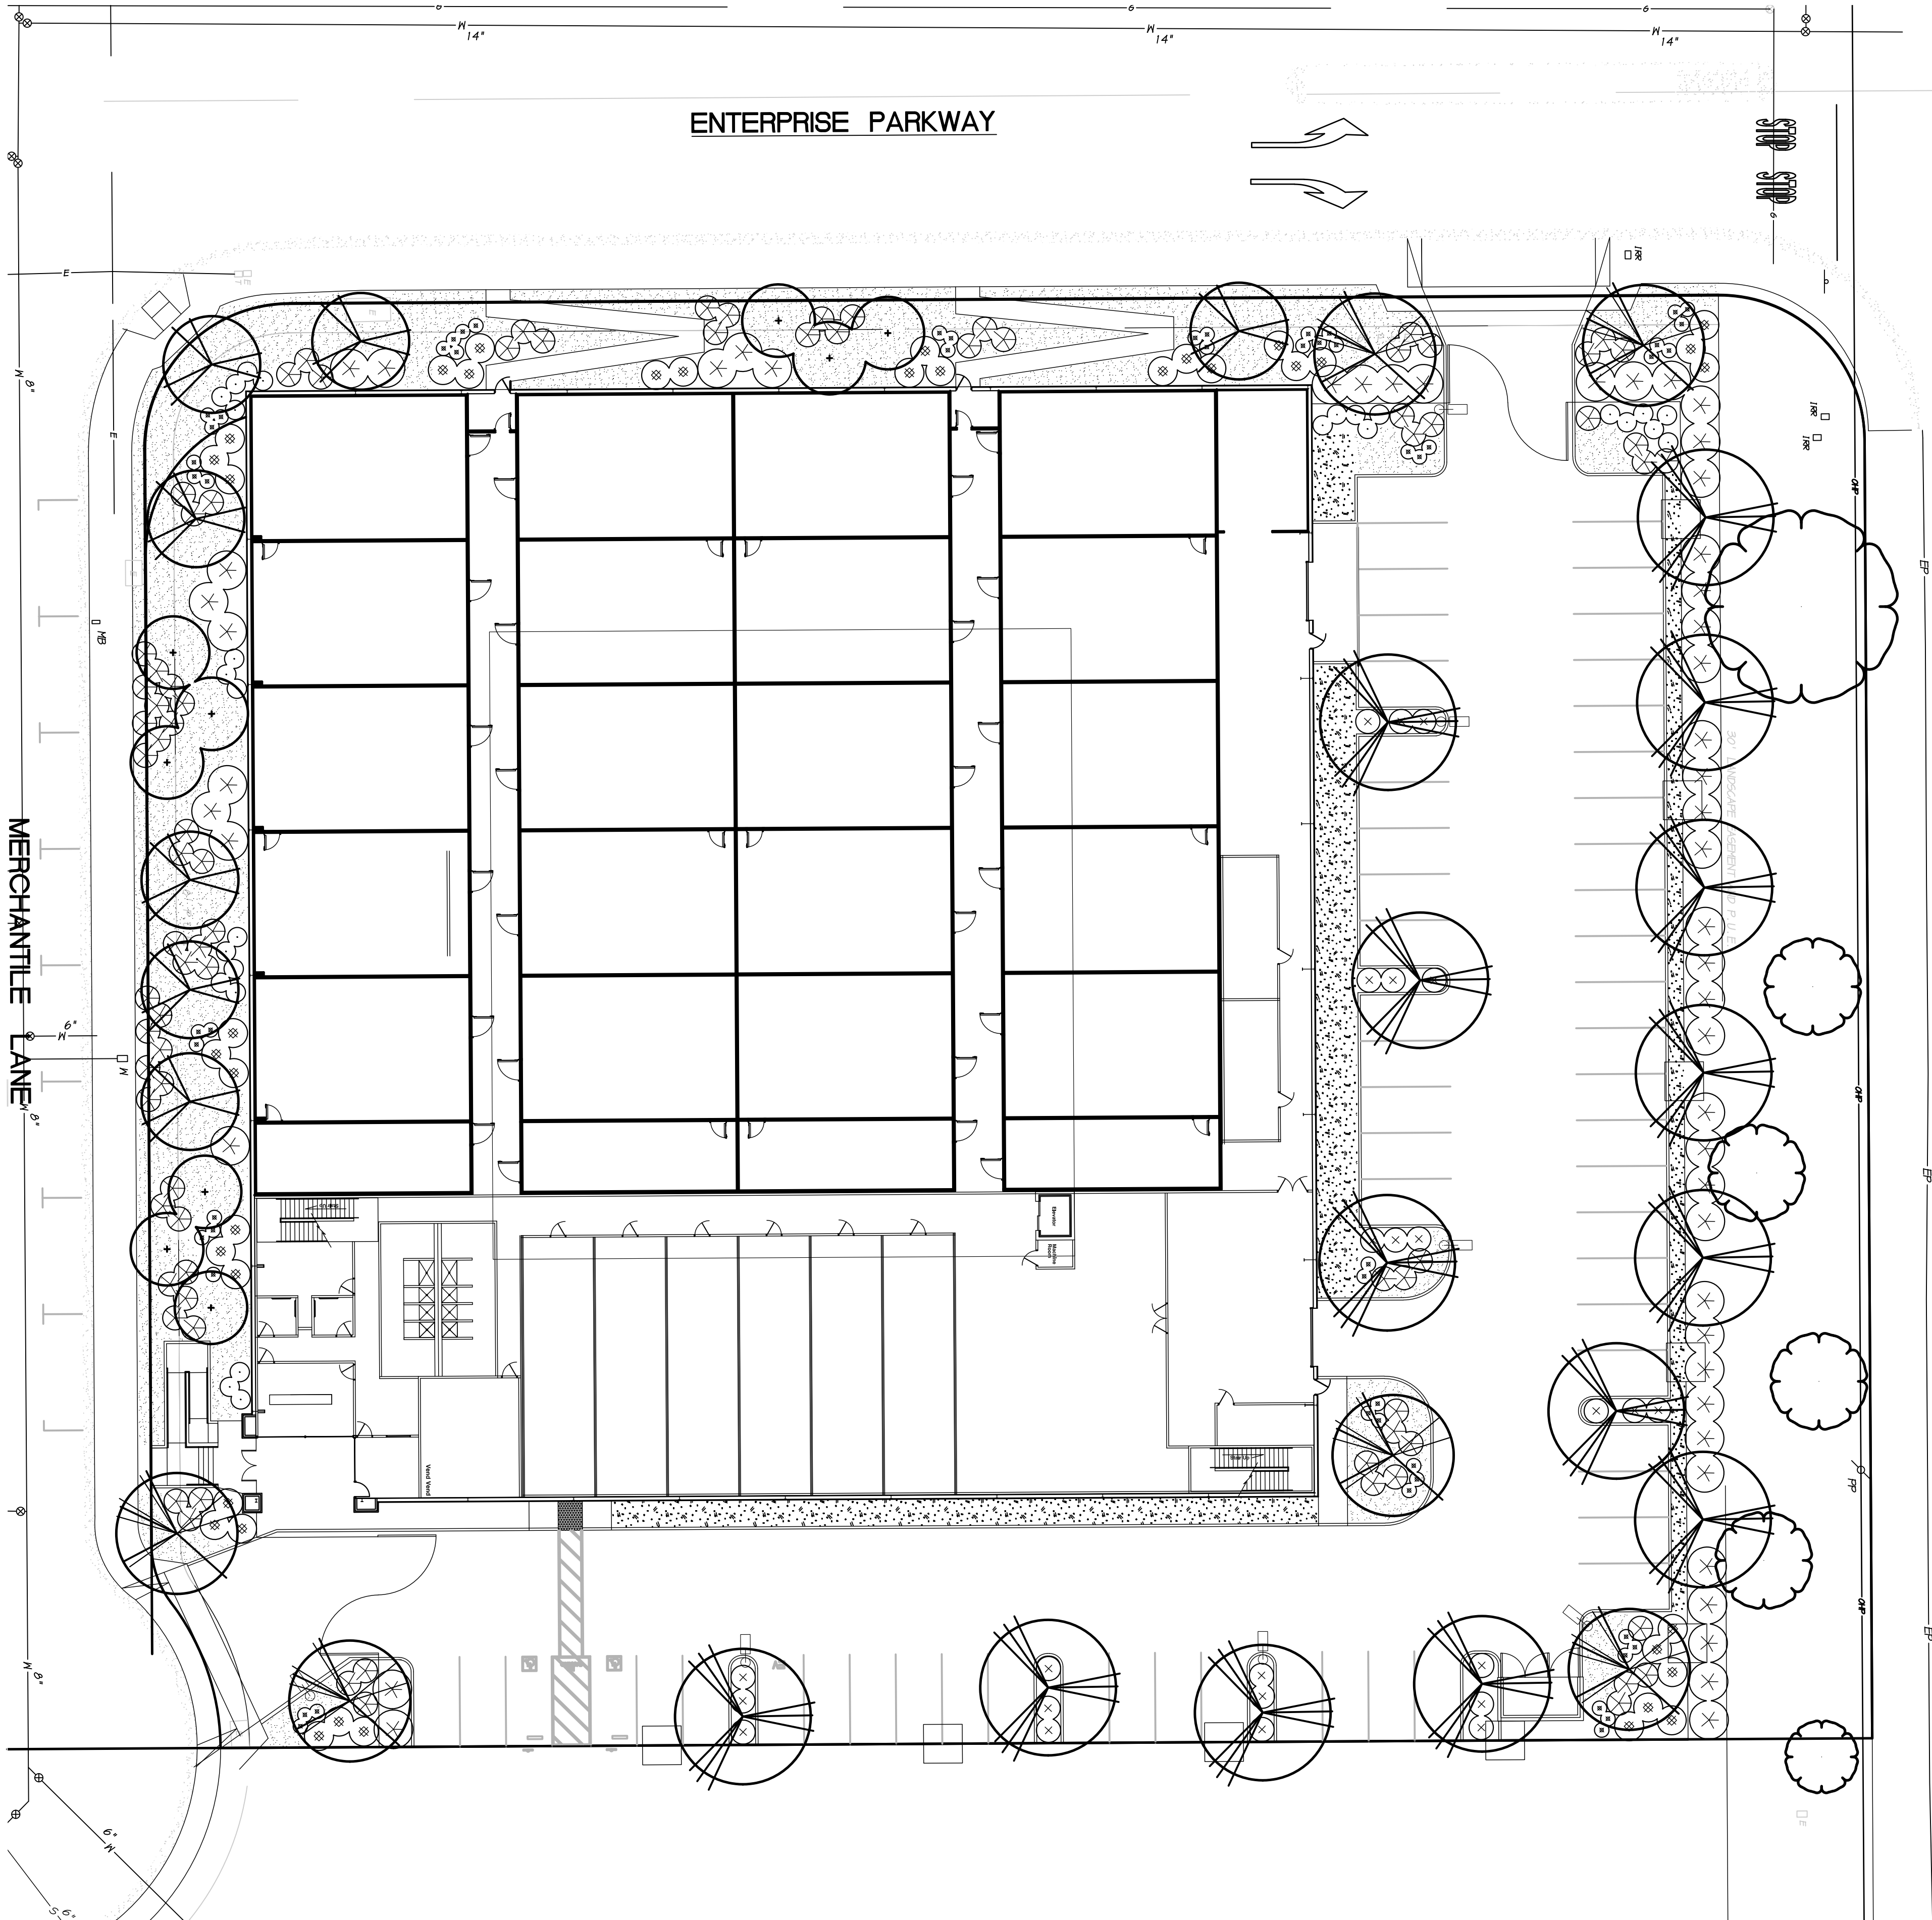

PLANT SCHEDULE

TREES	CODE	QTY	BOTANICAL / COMMON NAME	SIZE
	ACA STE	7	Acacia stenophylla / Shoestring Acacia	15 gal
	BUT CAP	9	Butia capitata / Pindo Palm	24" box
	PAR DES	6	Parinsonia x 'Desert Museum' / Desert Museum Palo Verde	24" box
	CHI TAS	14	x Chitropa toshkentensis / Chitropa	15 gal
SHRUBS	CODE	QTY	BOTANICAL / COMMON NAME	SIZE
	LAN LEM	38	Lantana camara 'Lemon Smir' / Lemon Smir Lantana	1 gal
	LAN SWI	84	Lantana sellowiana 'Lavender Smir' / Trailing Lantana	5 gal
	LEU COM	27	Leucophyllum frutescens 'Compacta' / Compact Texas Ranger	5 gal
	RHA BAL	24	Rhaphiolepis indica 'Ballerna' / Ballerna Indian Hawthorn	5 gal
	SAL SAL	55	Salvia greggii 'Furmans Red' / Furman's Red Salvia	5 gal
	XYL COM	51	Xylosma congestum / Shiny Xylosma	5 gal
ROCK AND DG	CODE	QTY	BOTANICAL / COMMON NAME	SIZE
	CRU ROC	6,564 sf	Crushed Rock 3/4" / Tan color	3" Deep
	DEC GRA	2,692 sf	Decomposed Granite / 1"-1 1/2" diameter	3" Deep

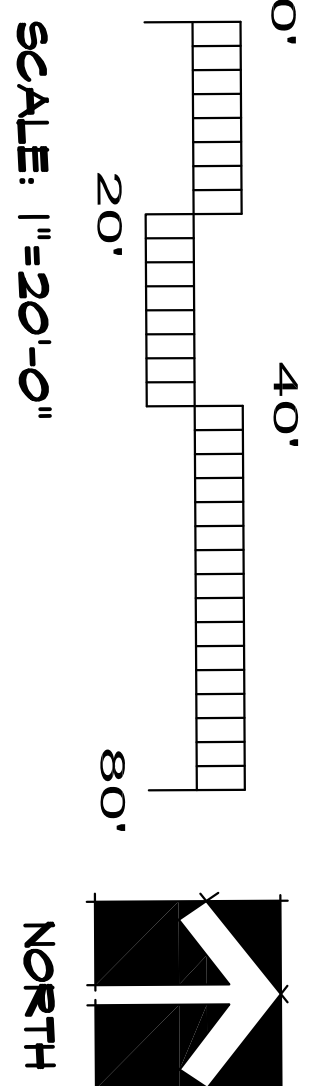


NEXT GREEN WAVE : TWO

1921 MERCANTILE LANE

Coalinga, CALIFORNIA

PLANTING PLAN L-1

March 4, 2021

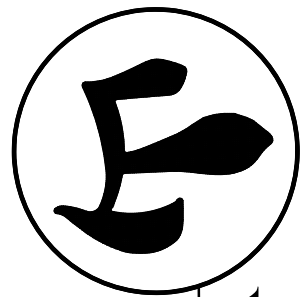

YAMASAKI
LANDSCAPE ARCHITECTURE
1223 TITCHER AVENUE, SUITE 100
COALINGA, CA 93240
TEL (530) 885-0040
FAX (530) 885-0042

craig
MIERS

ARCHITECTS

george
SCOTT

ARCHITECTS

3001 South Santa Anita Drive, Suite 100
Brea, CA 92606
Tel: (714) 851-1111
Fax: (714) 851-1112
www.miersscott.com